


FINAL SURVEY	DATE
SURVEYED	
COMPILED	
NOTE BOOK	
AREAS CHECKED	
NO.	

ORIGINAL SURVEY	DATE
SURVEYED	
COMPILED	
NOTE BOOK	
AREAS CHECKED	
NO.	

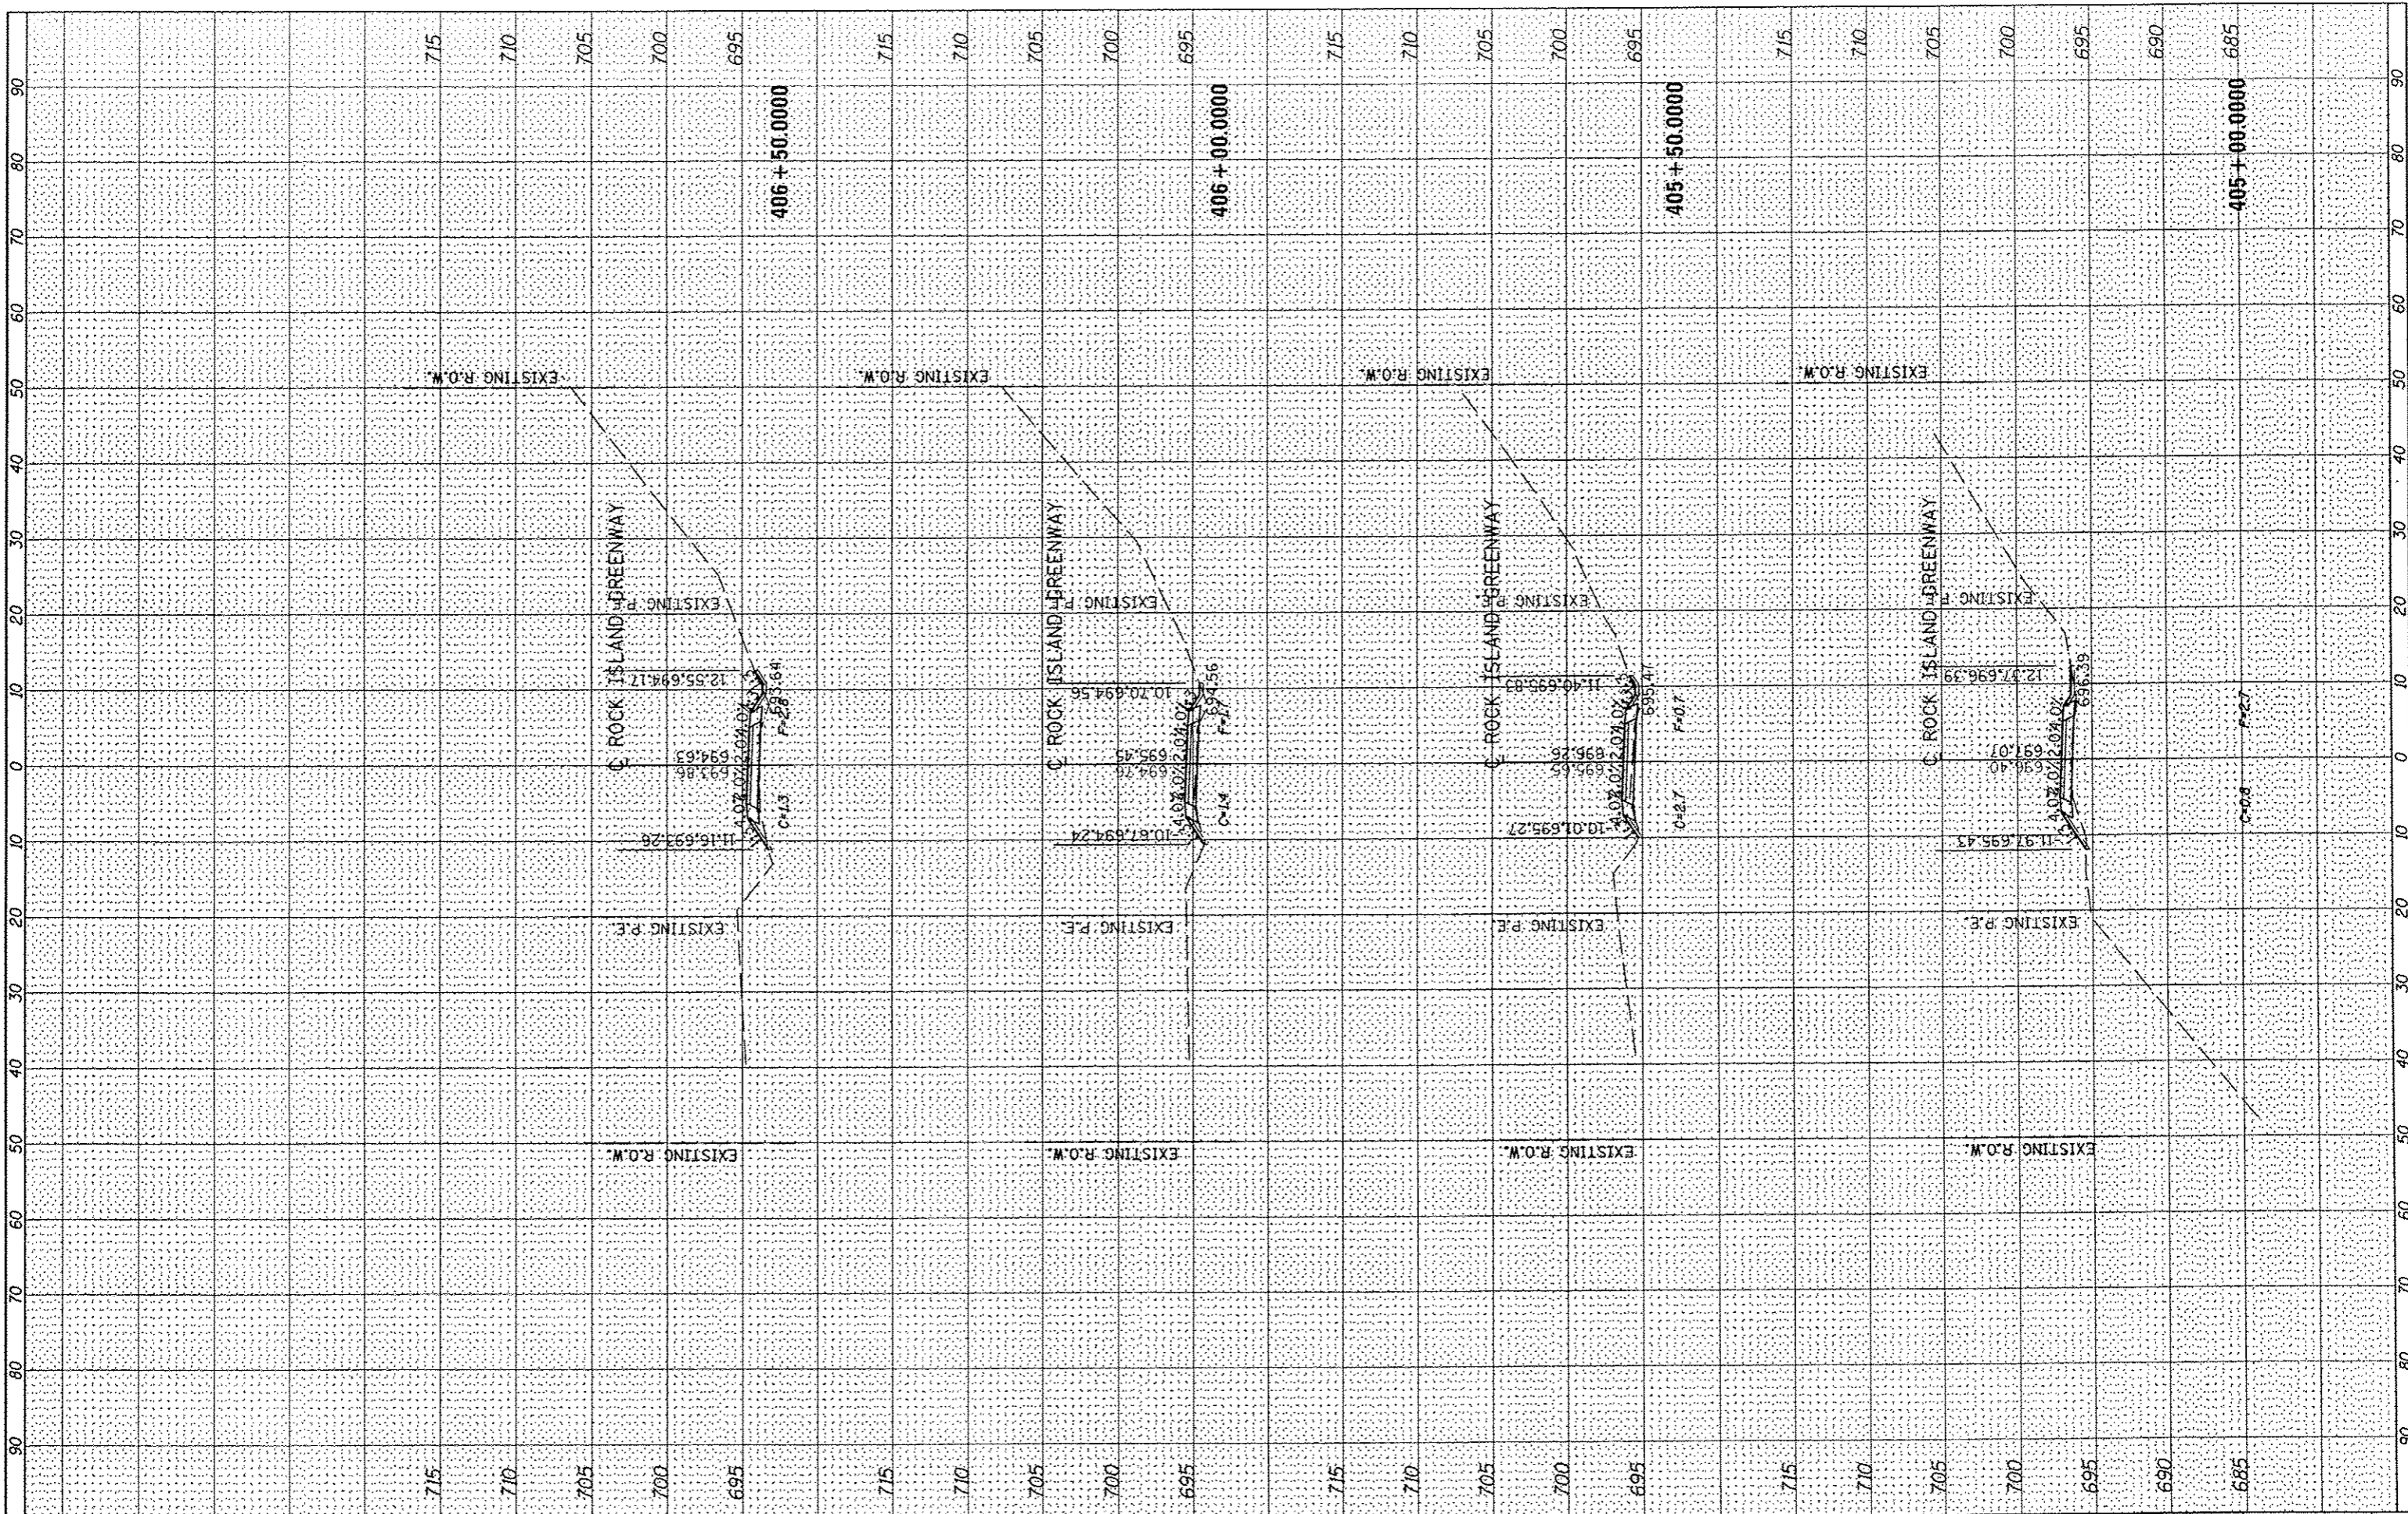

FILE NAME S:\237\2812\23712803.B0 (Trail Glen to Springdo	USER NAME jdspiller	DESIGNED -	REVISED -
NCAD\CADD Sheets\0489631-sht-rac.dgn		DRAWN -	REVISED -
MAURER-STUTZ ENGINEERS SURVEYORS	PLOT SCALE 20.0000 / in.	CHECKED -	REVISED -
	PLOT DATE 4/4/2013	DATE -	REVISED -



PEORIA PARK DISTRICT

ROCK ISLAND GREENWAY (GLEN AVE TO WAR MEMORIAL DR)  
CROSS SECTIONS

SCALE: SHEET OF SHEETS STA. 405+00.0000 TO STA. 406+50.0000

F.A. RTE.	SECTION	COUNTY	TOTAL SHEETS	SHEET NO.
	11-P4002-04-BT	PEORIA	73	61
CONTRACT NO. 89639			ILLINOIS FED. AID PROJECT	