


FINI	SURVEYED	DATE
SURVEY	PLOTTED	
NOTE BOOK	TEMPLATE	
NO.	AREAS CHECKED	

ORIGINAL	SURVEYED	DATE
SURVEY	PLOTTED	
NOTE BOOK	TEMPLATE	
NO.	AREAS CHECKED	

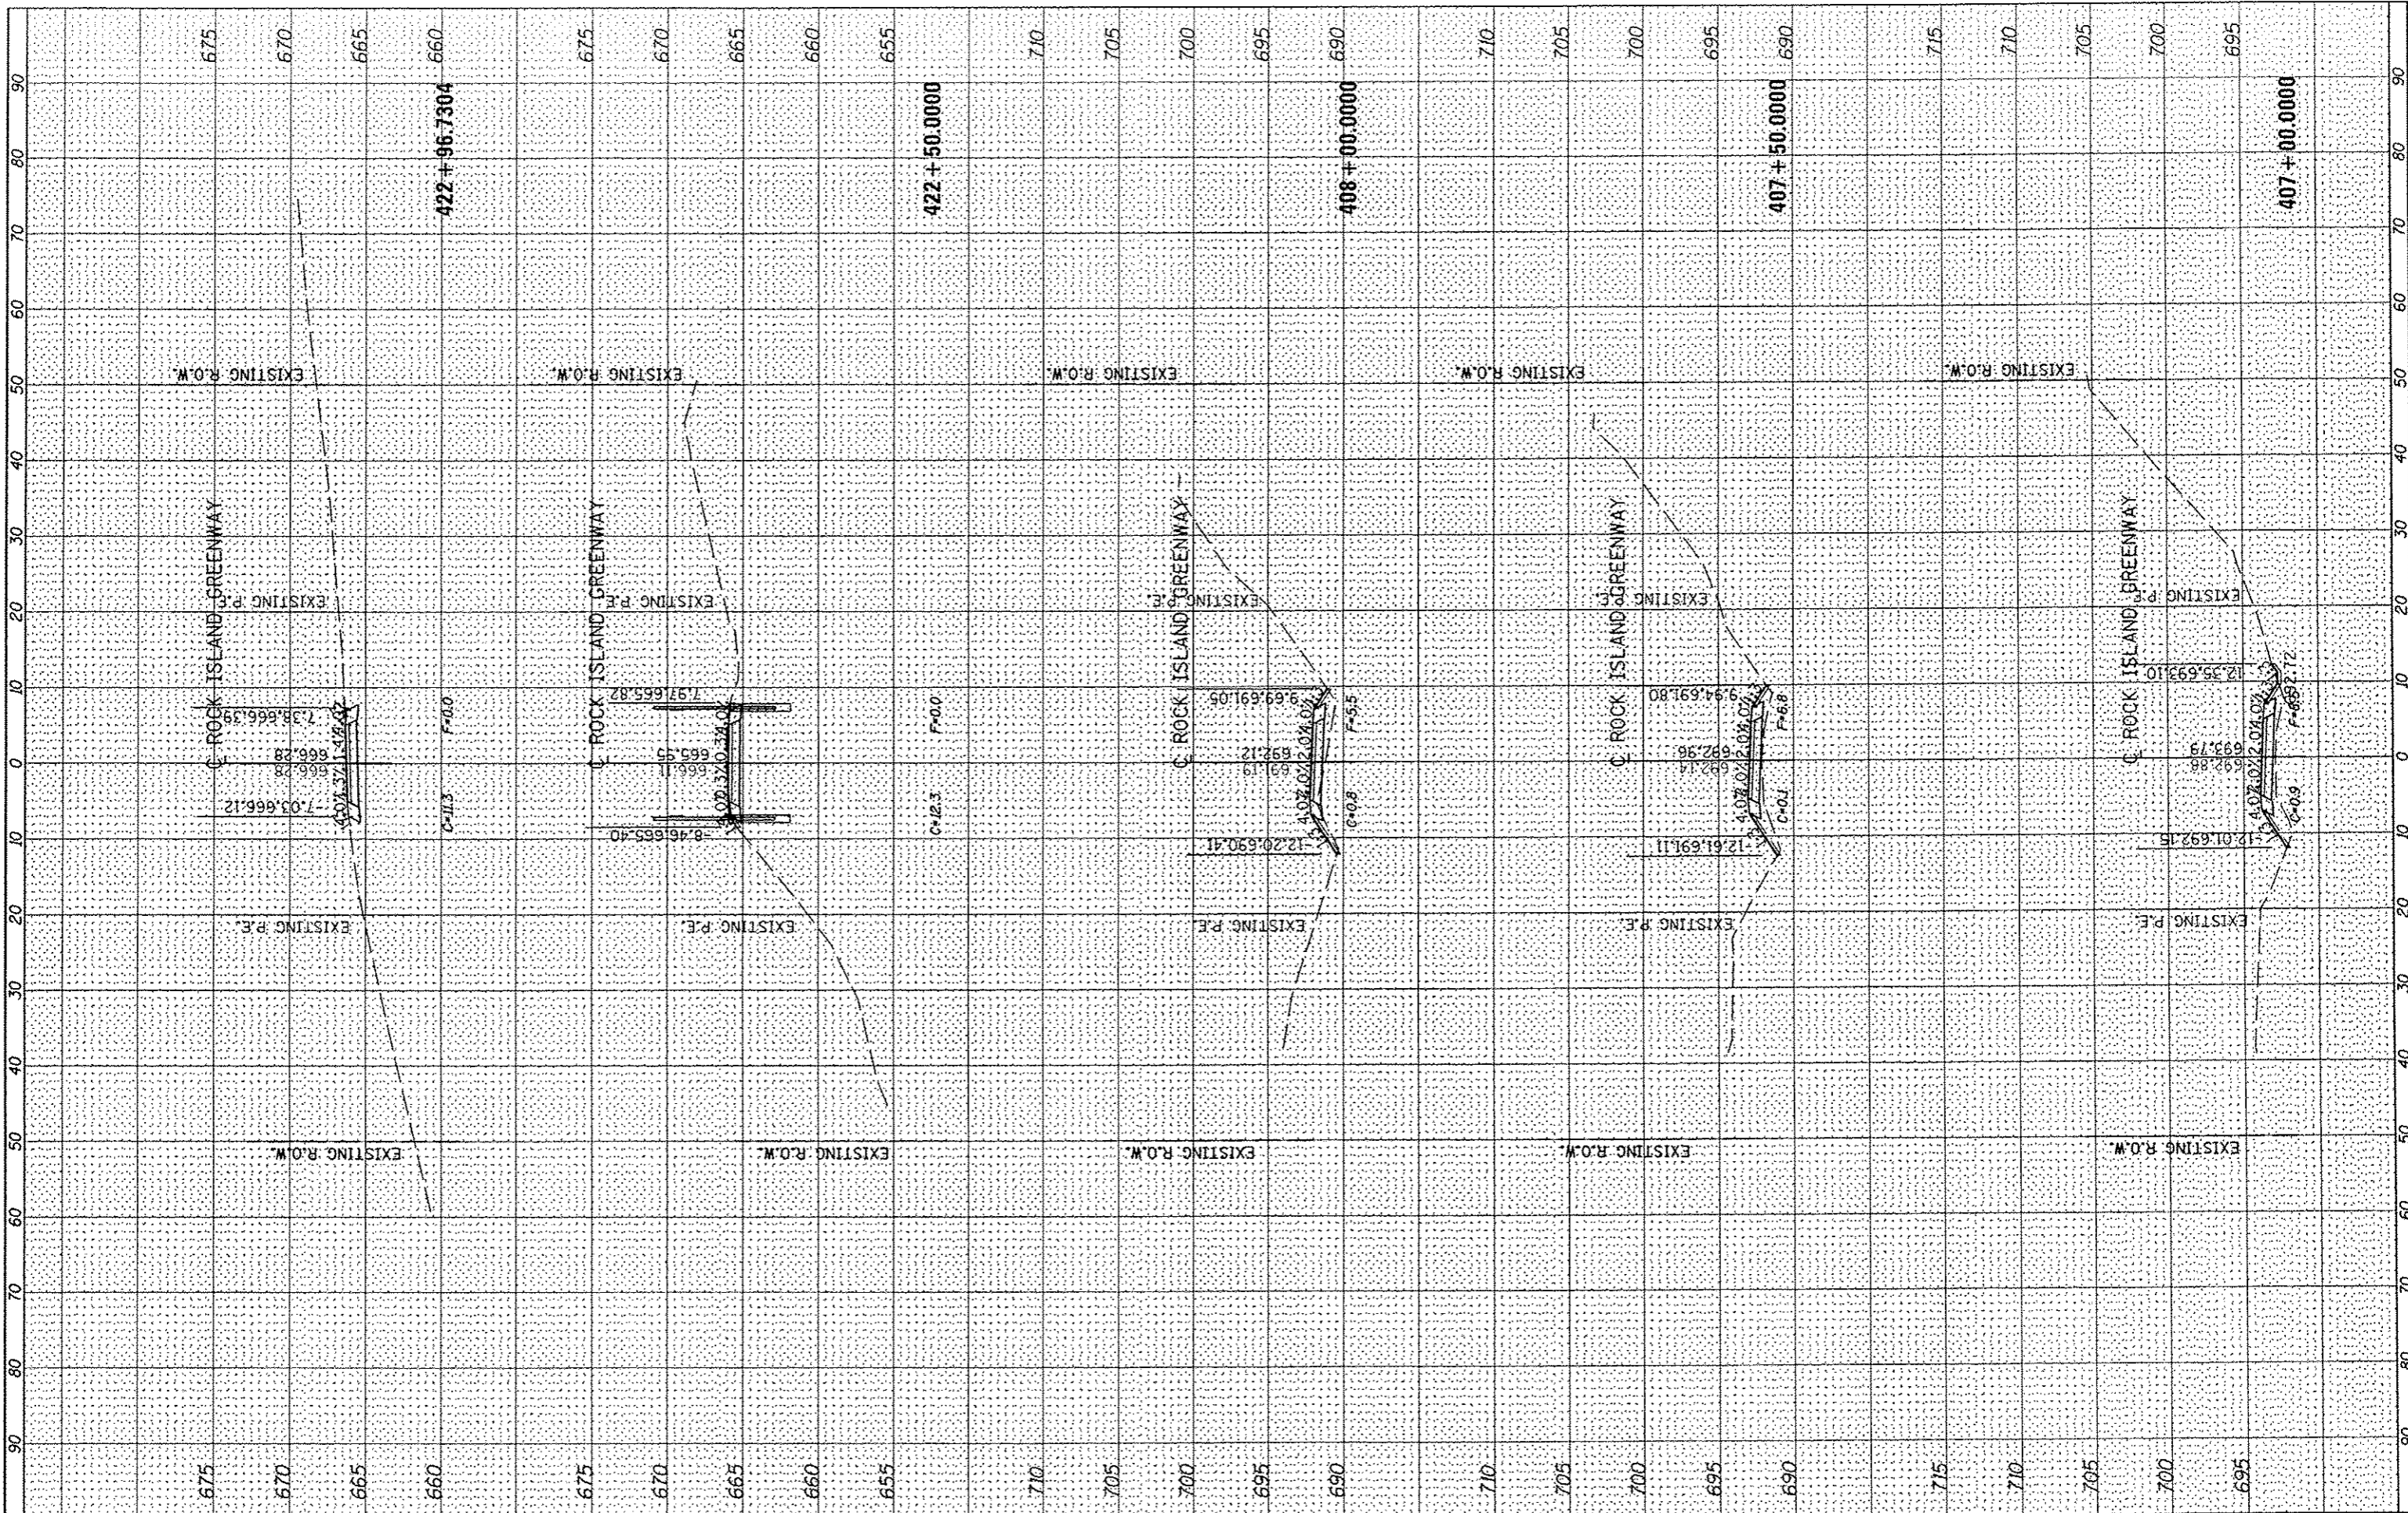

FILE NAME: S:\237\2012\23712003.00 (True) Glen to Springdale
 USER NAME: jdspliller
 DESIGNED: -
 DRAWN: -
 CHECKED: -
 DATE: -
 PLOT SCALE: 20.0000 / in.
 PLOT DATE: 4/4/2013

MAURER-STUTZ
 ENGINEERS SURVEYORS

DESIGNED: -
 DRAWN: -
 CHECKED: -
 DATE: -
 REVISED: -
 REVISED: -
 REVISED: -
 REVISED: -

PEORIA PARK DISTRICT

ROCK ISLAND GREENWAY (GLEN AVE TO WAR MEMORIAL DR)
CROSS SECTIONS
 SCALE: SHEET OF SHEETS STA. 407+00.0000 TO STA. 422+96.7304

F.A. RTE.	SECTION	COUNTY	TOTAL SHEETS	SHEET NO.
	11-P4002-04-BT	PEORIA	73	62
CONTRACT NO. 89639			ILLINOIS FED. AID PROJECT	