


FINAL SURVEY	SURVEY NO.	DATE
NOTED	PLOTTED	
NOTE BOOK	TEMPLATE	
	AREAS	
	AREAS CHECKED	

ORIGINAL SURVEY	SURVEY NO.	DATE
NOTED	PLOTTED	
NOTE BOOK	TEMPLATE	
	AREAS	
	AREAS CHECKED	

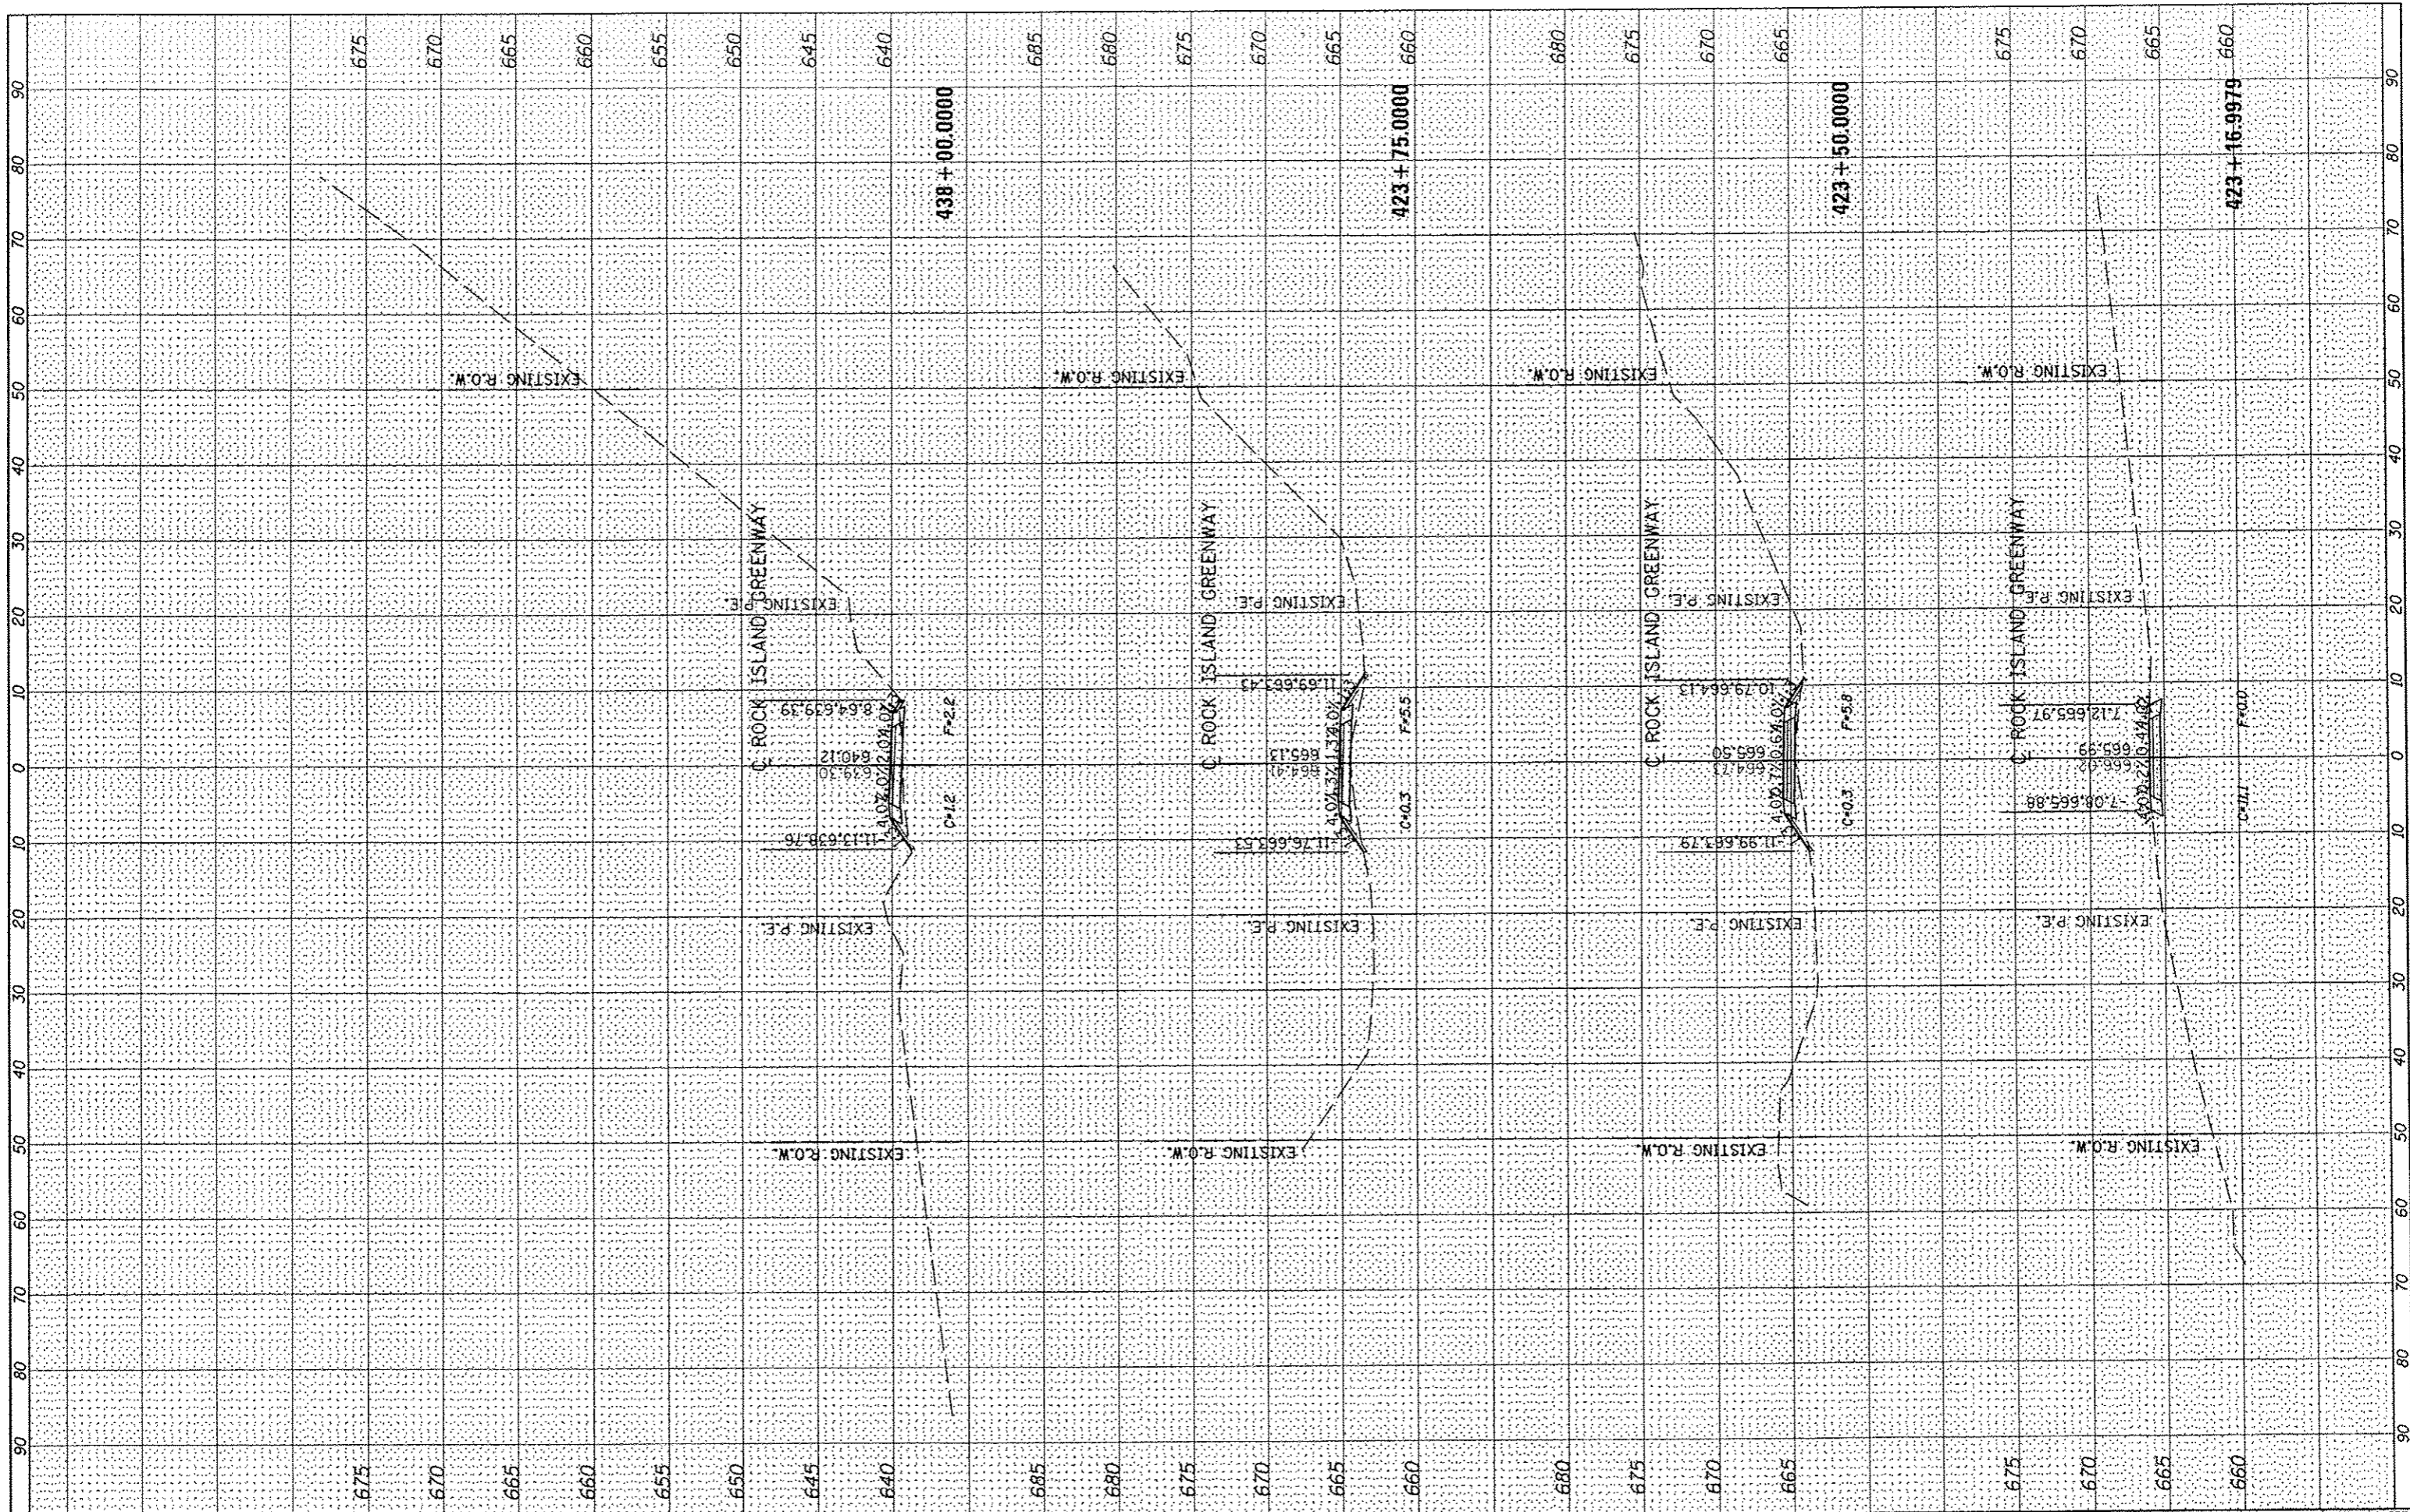

FILE NAME : S:\237\2012\23712003.00 (Trail Glen to Springdale) NCAD\DCAD\Sheets\489639-shr-xso.dgn  
**MAURER-STUTZ**  
 ENGINEERS SURVEYORS

USER NAME : jdupiller  
 DESIGNED :  
 DRAWN :  
 CHECKED :  
 DATE : 4/4/2013  
 PLOT SCALE : 20.0000' / in.  
 PLOT DATE : 4/4/2013

DESIGNED :  
 DRAWN :  
 CHECKED :  
 DATE :  
 REVISED :  
 REVISED :  
 REVISED :  
 REVISED :

**PEORIA PARK DISTRICT**

**ROCK ISLAND GREENWAY (GLEN AVE TO WAR MEMORIAL DR)**  
**CROSS SECTIONS**  
 SCALE: SHEET OF SHEETS STA. 423+16.9979 TO STA. 438+00.0000

F.A. RTE.	SECTION	COUNTY	TOTAL SHEETS	SHEET NO.
	11-P4002-04-BT	PEORIA	73	63
CONTRACT NO. 89639			ILLINOIS FED. AID PROJECT	