


DATE	
BT	
NO.	
FINAL SURVEY	
SURVEYED	
PLOTTED	
NOTE BOOK	
AREAS CHECKED	

DATE	
BT	
NO.	
PRELIM SURVEY	
SURVEYED	
PLOTTED	
NOTE BOOK	
AREAS CHECKED	

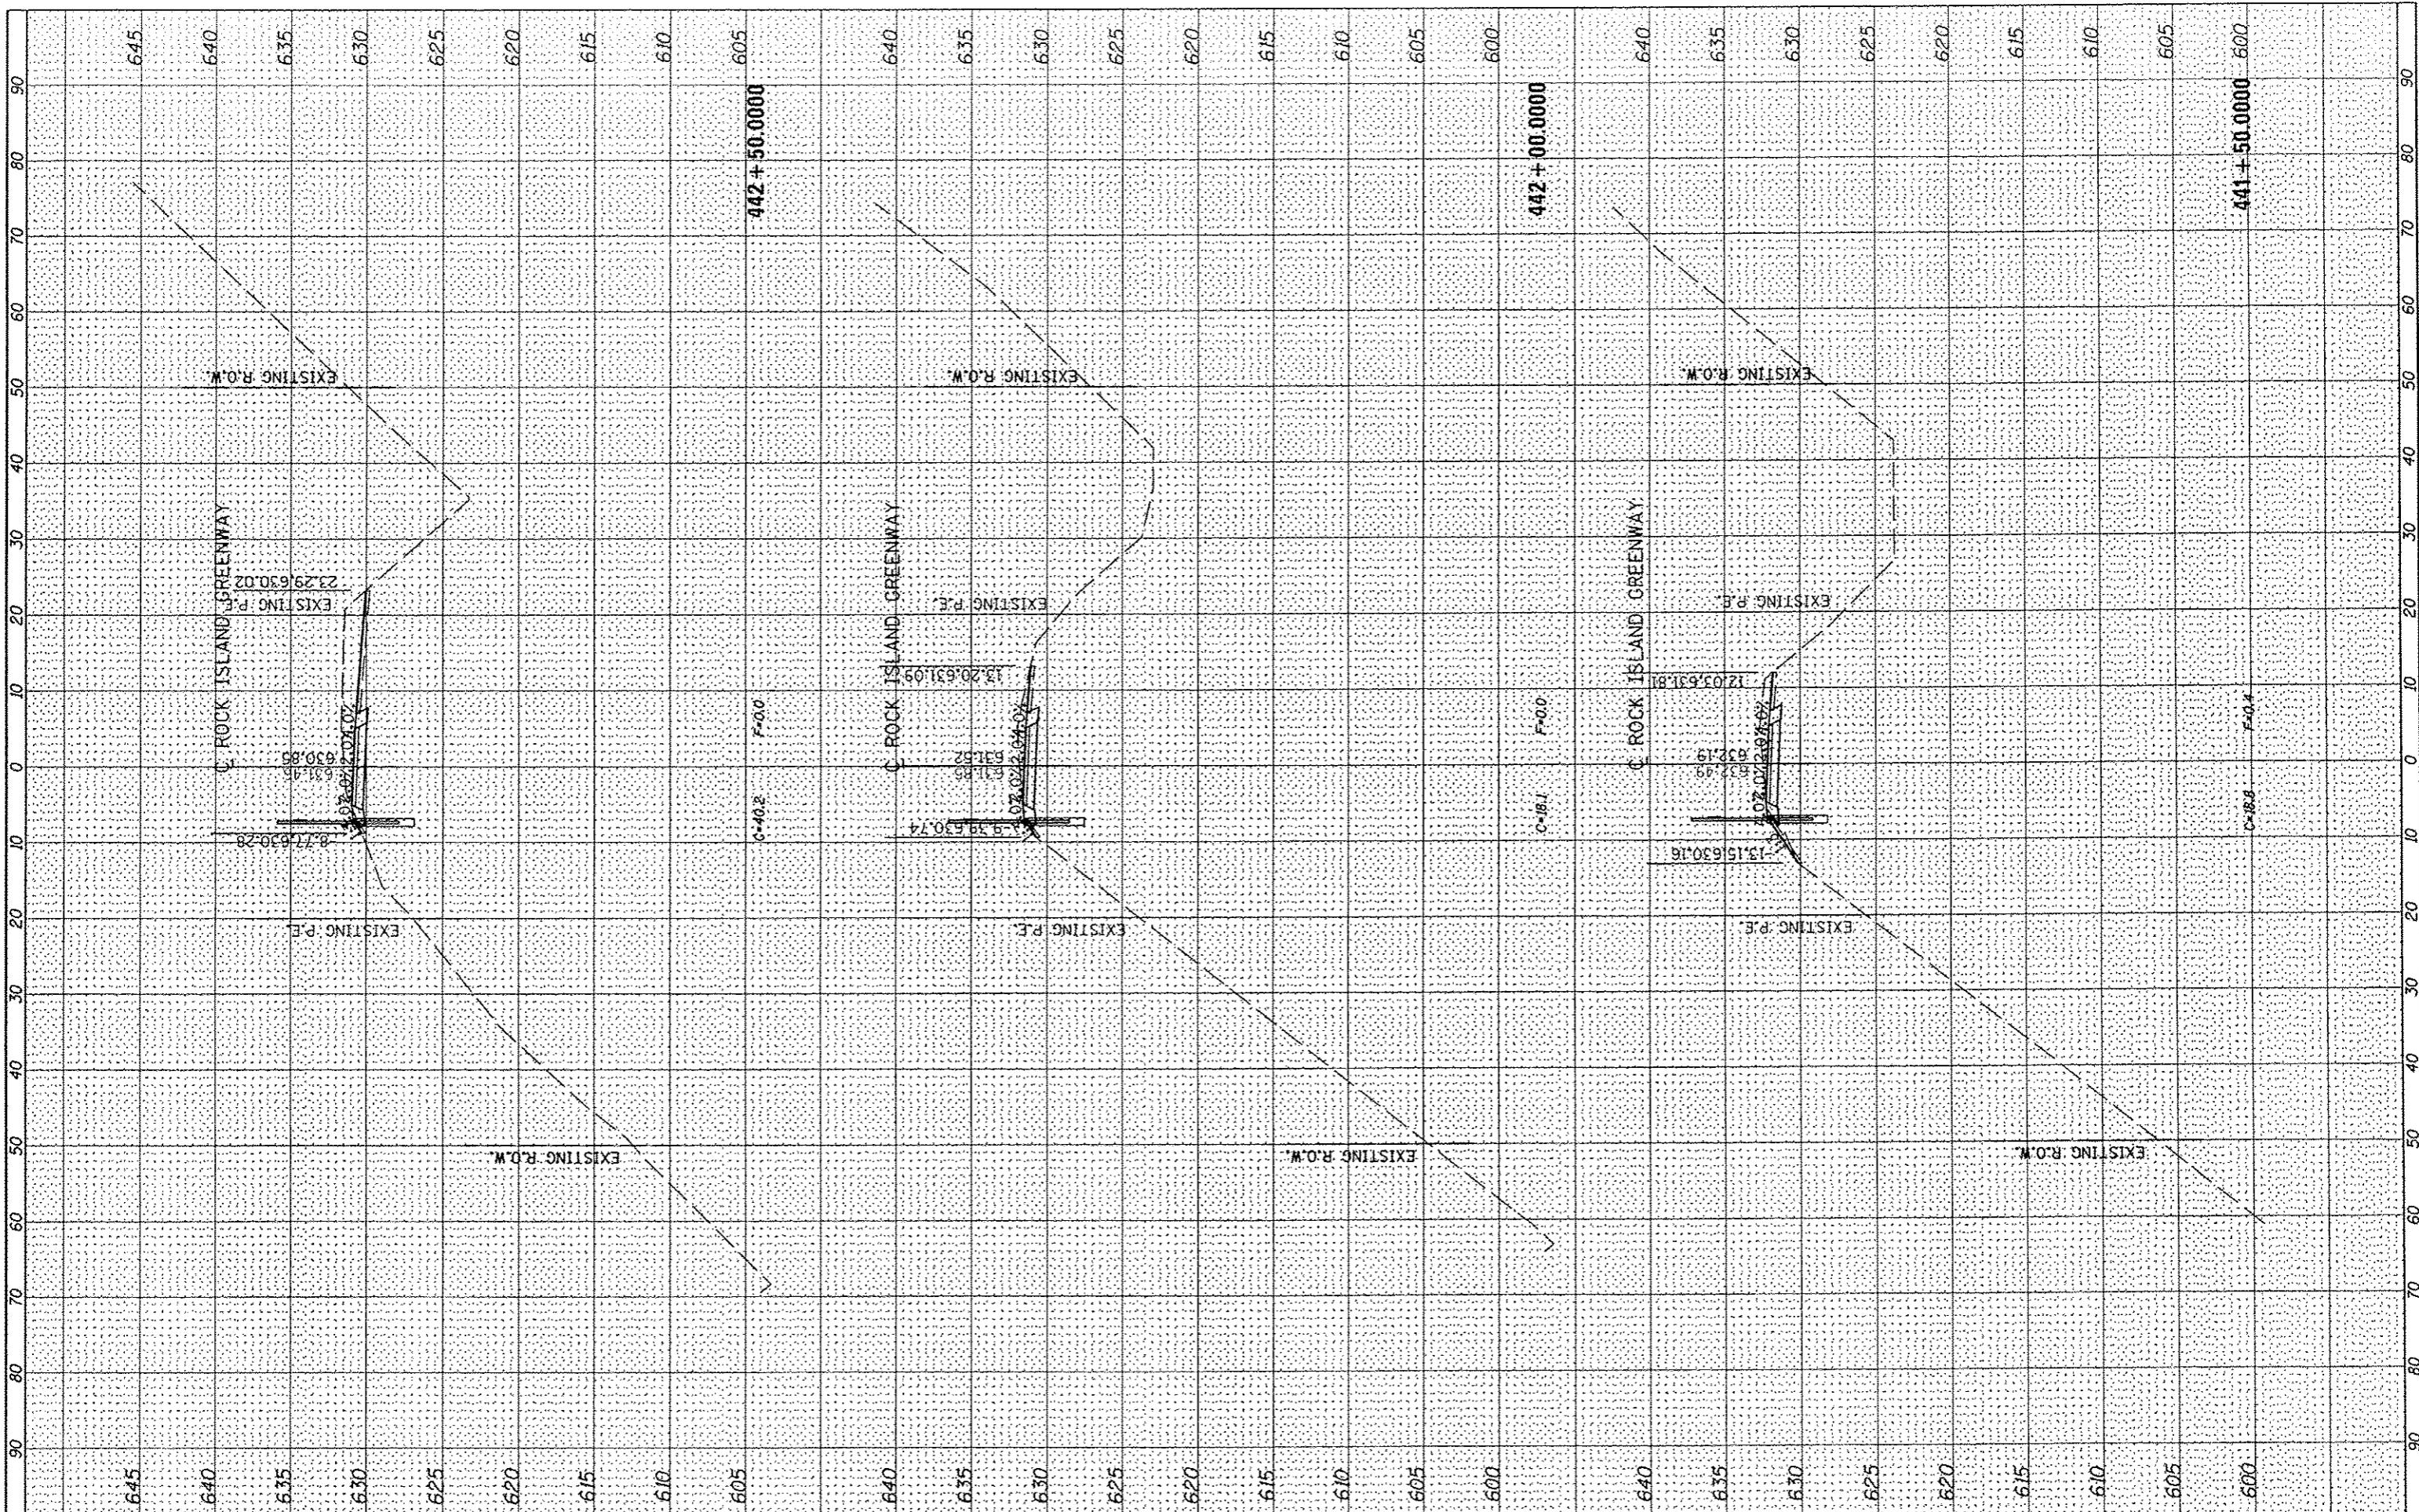

FILE NAME * S:\237\2012\23712003.00 (Trail Glen to Springs) *
 USER NAME * jdpillar
 MAURER-STUTZ ENGINEERS SURVEYORS
 PLOT SCALE = 20.0000' = 1" in.
 PLOT DATE = 4/4/2013

DESIGNED -
 DRAWN -
 CHECKED -
 DATE -

REVISED -
 REVISED -
 REVISED -
 REVISED -



PEORIA PARK DISTRICT

ROCK ISLAND GREENWAY (GLEN AVE TO WAR MEMORIAL DR)
 CROSS SECTIONS

SCALE: SHEET OF SHEETS STA. 441+50.0000 TO STA. 442+50.0000

F.A. RTE.	SECTION	COUNTY	TOTAL SHEETS	SHEET NO.
	11-P4002-04-BT	PEORIA	73	66
			CONTRACT NO. 89639	
ILLINOIS FED. AID PROJECT				