


FINAL SURVEY	SUPERVISED	DATE
NOTE BOOK	TEMPLATE	
NO.	AREAS CHECKED	

ORIGINAL SURVEY	SUPERVISED	DATE
NOTE BOOK	TEMPLATE	
NO.	AREAS CHECKED	

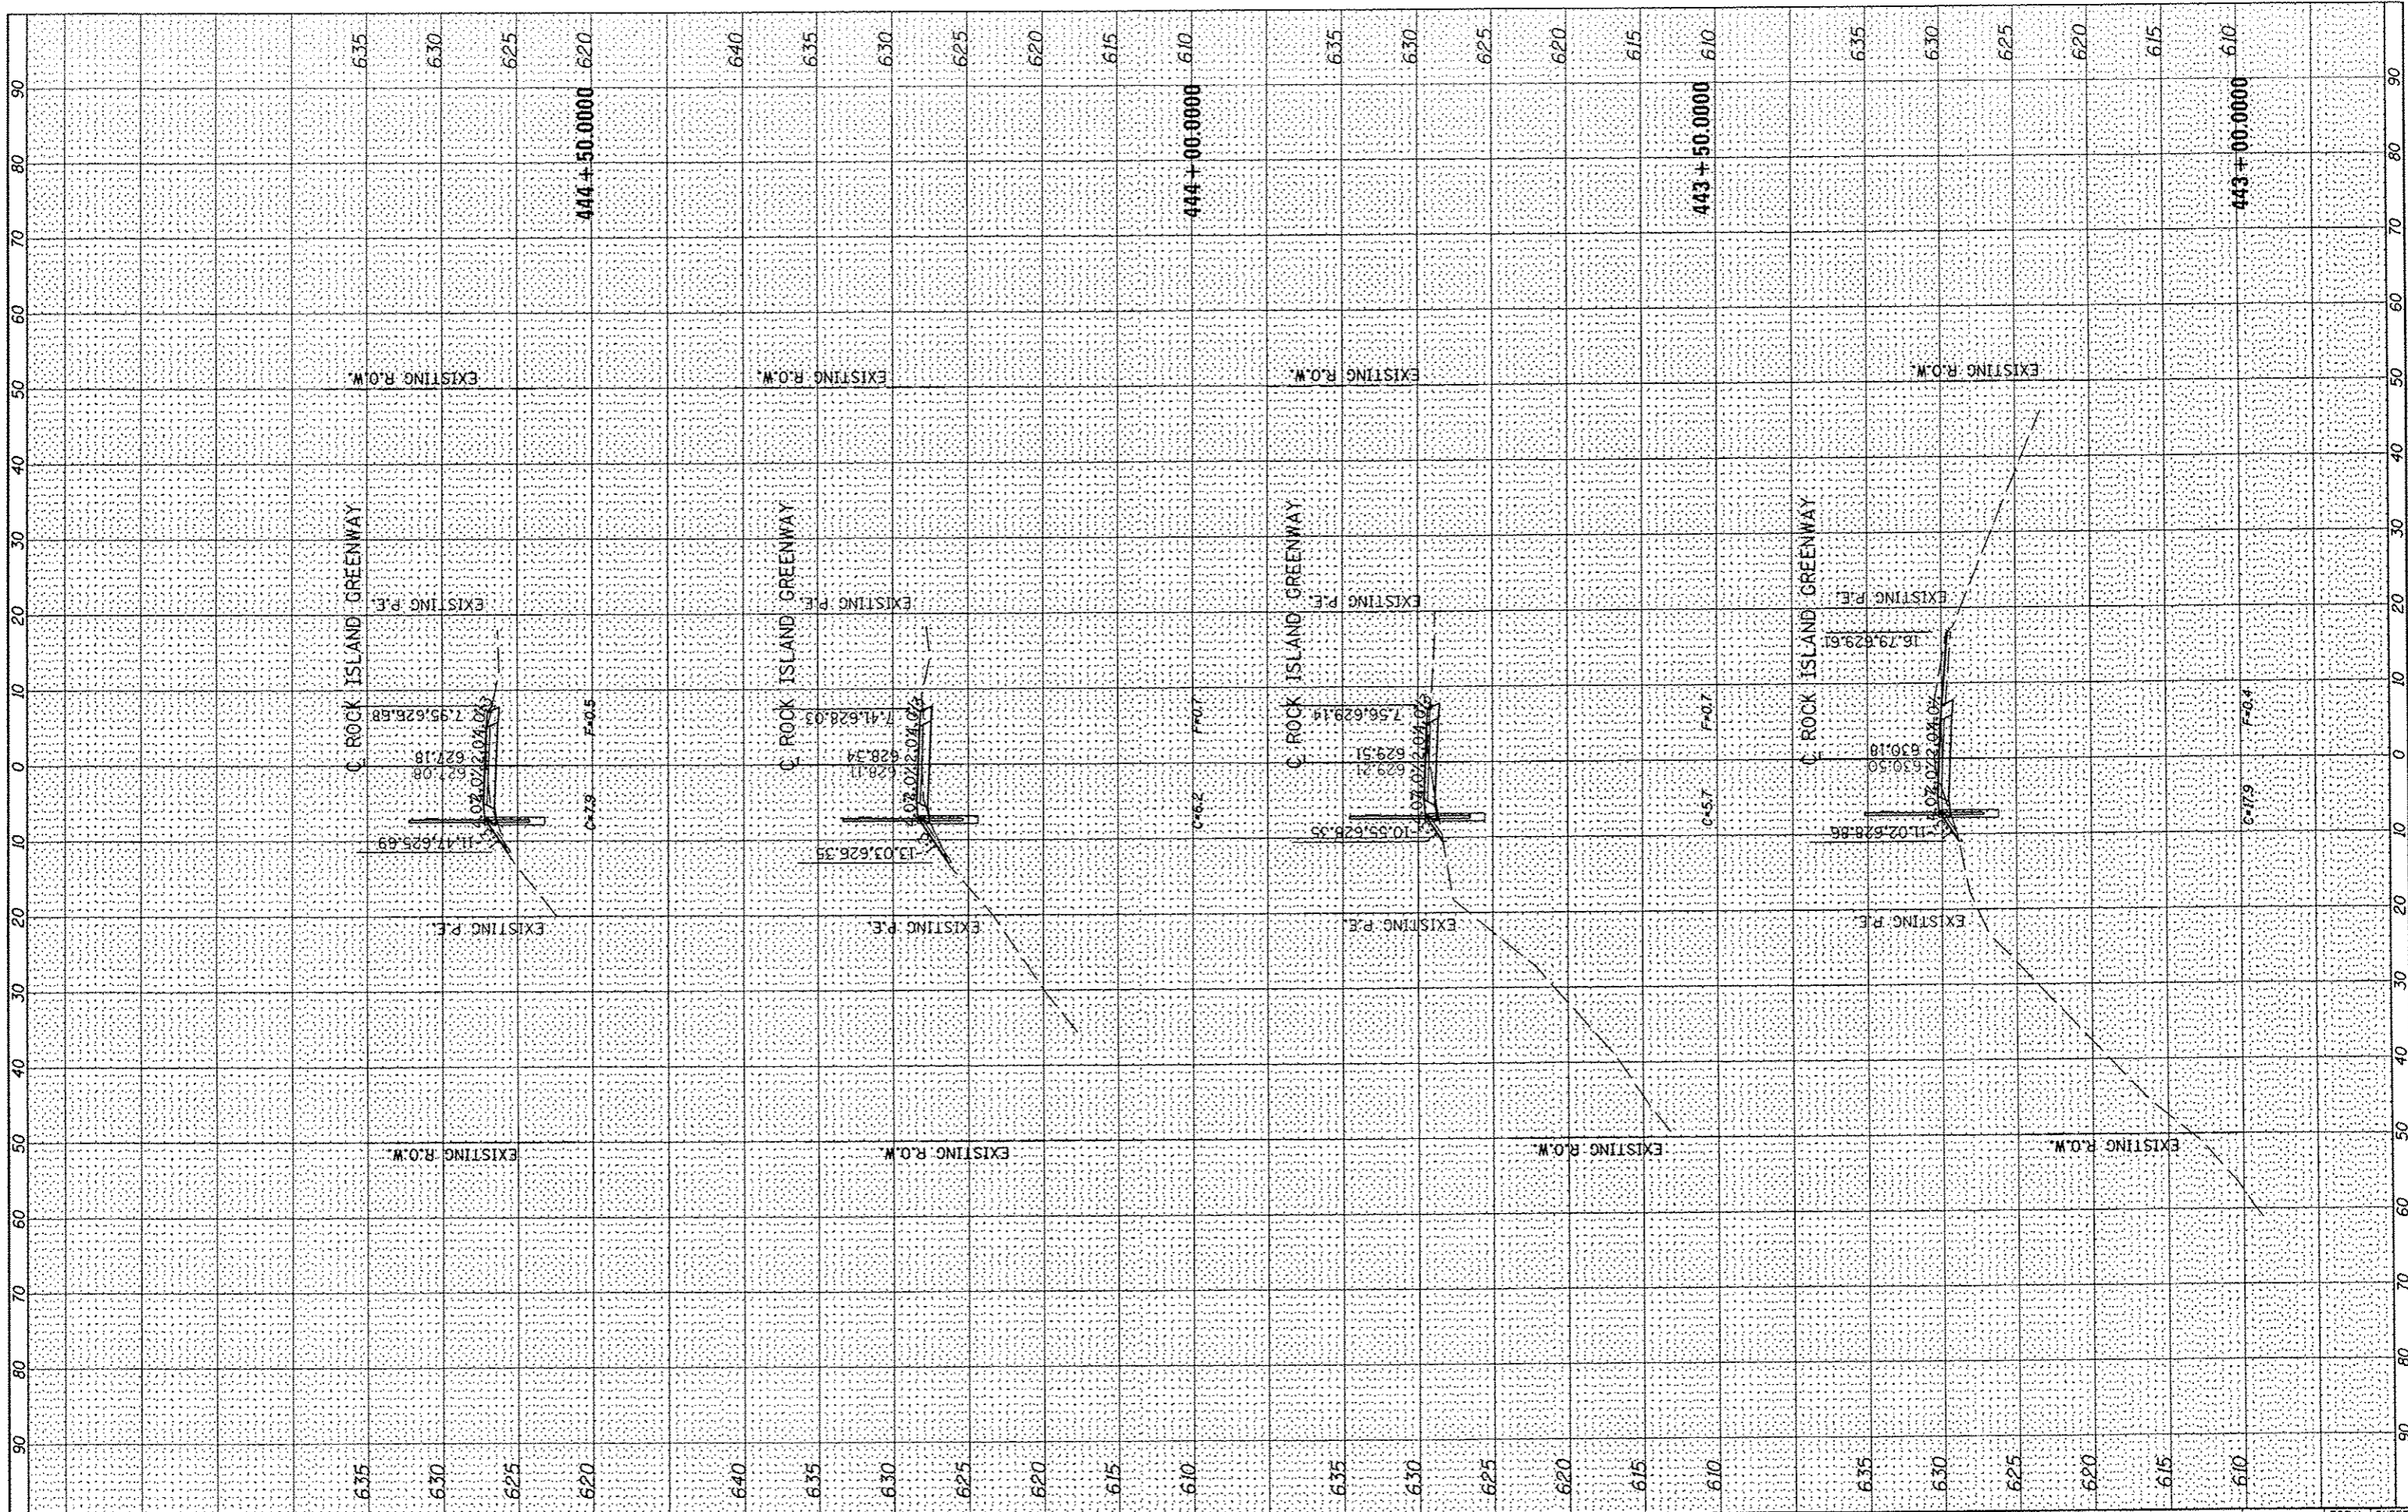

FILE NAME: S:\237\2012\23712003.00 (Trail Glen to Springdale)
 USER NAME: jdsailor
 DESIGNED: -
 DRAWN: -
 CHECKED: -
 DATE: -
 PLOT SCALE: 20.0000' / in.
 PLOT DATE: 4/4/2013

REVISIONS:
 REVISED -
 REVISED -
 REVISED -
 REVISED -
 REVISED -

PEORIA PARK DISTRICT

ROCK ISLAND GREENWAY (GLEN AVE TO WAR MEMORIAL DR)
CROSS SECTIONS
 SCALE: SHEET OF SHEETS STA. 443+00.0000 TO STA. 444+50.0000

F.A. RTE.	SECTION	COUNTY	TOTAL SHEETS	SHEET NO.
	11-P4002-04-BT	PEORIA	73	67
			CONTRACT NO. 89639	
ILLINOIS FED. AID PROJECT				