


FINAL SURVEY	SURVEYED	DATE
NOTE BOOK	PLOTTED	
NO.	TEMPLATE	
	AREAS CHECKED	

ORIGINAL SURVEY	SURVEYED	DATE
NOTE BOOK	PLOTTED	
NO.	TEMPLATE	
	AREAS CHECKED	

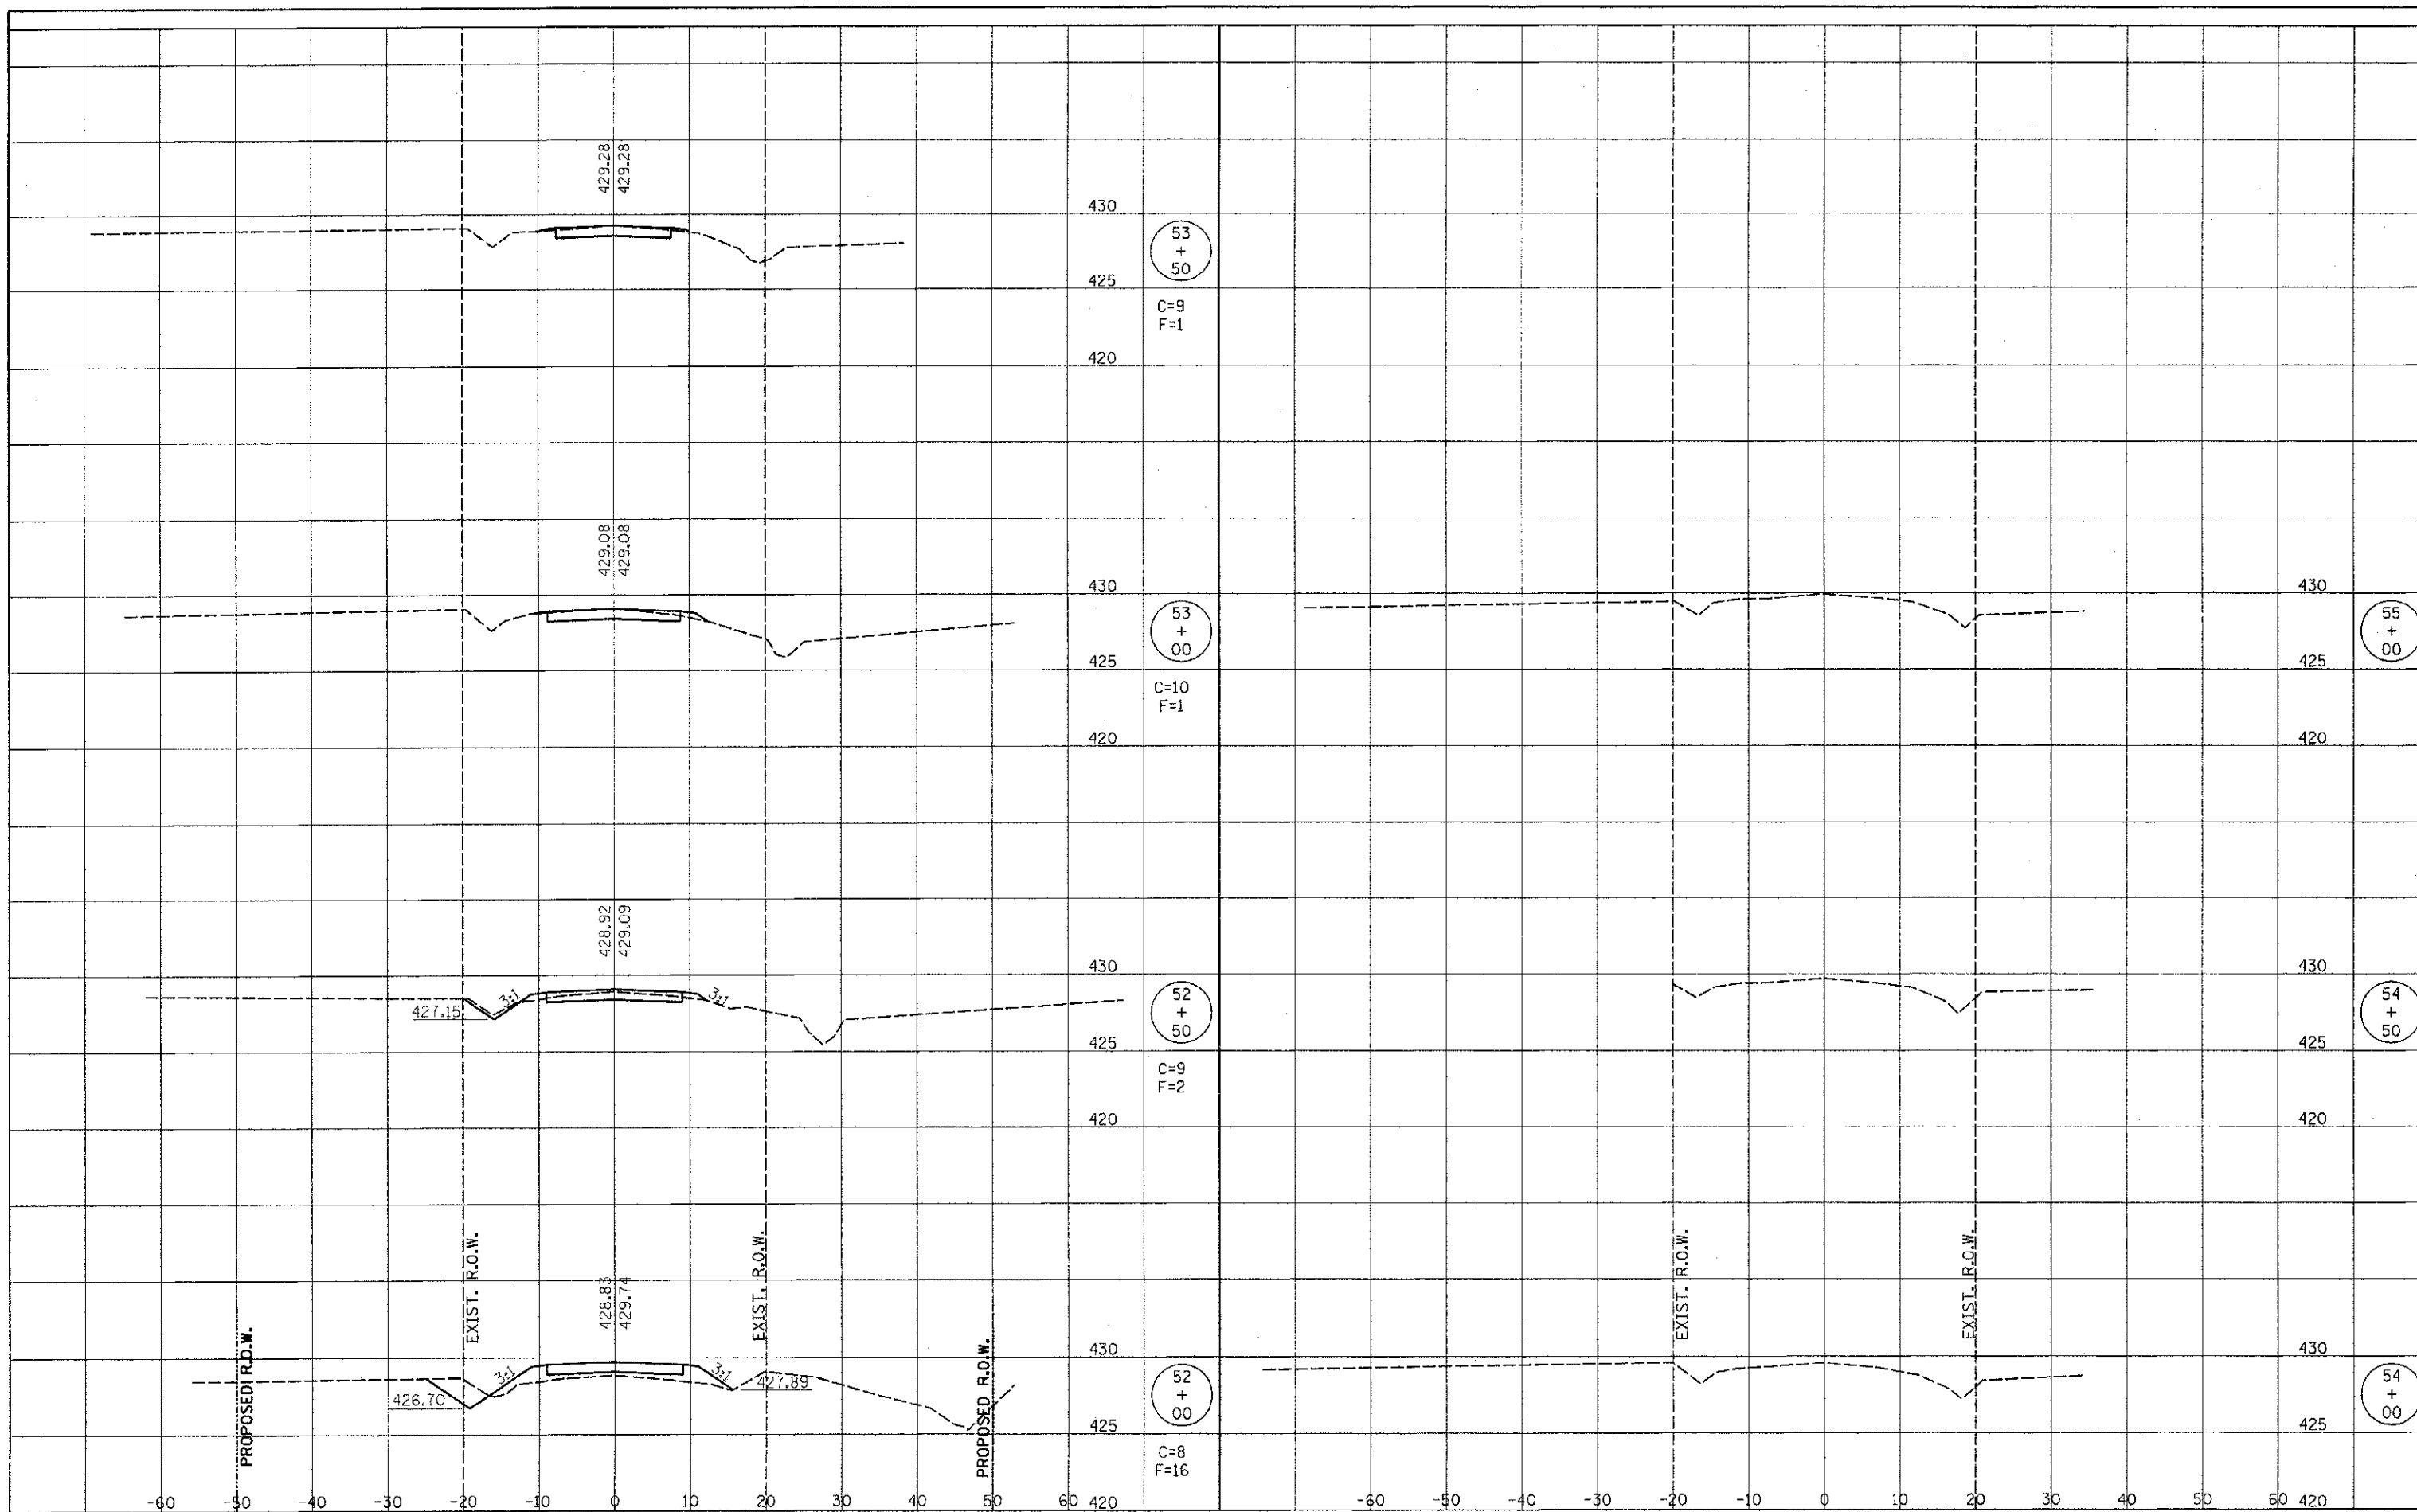

RHUTASEL and ASSOCIATES, INC.
 CONSULTING ENGINEERS • LAND SURVEYORS
 CENTRALIA, ILLINOIS FREEBURG, ILLINOIS

DESIGNED -	GLH	REVISED -	
DRAWN -	JN	REVISED -	
CHECKED -	BLT	REVISED -	
DATE -	02/20/2013	REVISED -	

STATE OF ILLINOIS
DEPARTMENT OF TRANSPORTATION

CROSS SECTIONS OF ROADWAY
STRUCTURE NO. 013-3239
 STA. 52+00 TO STA. 55+00

ROUTE	SECTION	COUNTY	TOTAL SHEETS	SHEET NO.
TR 212A	99-04125-00-BR	CLAY	15	15
RAAZ JOB NO. 51611			ILLINOIS FED. AID PROJECT	
			CONTRACT NO. 95704	