



TRAFFIC CONTROL - STAGE 2

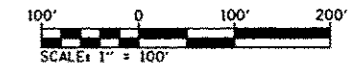

- NOTES**
1. TYPE III BARRICADES AND ROAD CLOSURE SIGNS SHALL BE POSITIONED AS SHOWN, IN ACCORDANCE WITH HIGHWAY STANDARD 701901, THE MANUAL ON UNIFORM TRAFFIC CONTROL DEVICES, AND AS DIRECTED BY THE ENGINEER.
 2. TYPE A LOW INTENSITY FLASHING WARNING LIGHTS SHALL BE USED ON THE FIRST SIGN IN ADVANCE OF THE WORK SITE AND TYPE III BARRICADES DURING HOURS OF DARKNESS.
 3. ALL WARNING SIGNS SHALL BE A MINIMUM OF 48" x 48" AND HAVE A BLACK LEGEND AND BORDER ON A FLUORESCENT ORANGE REFLECTORIZED BACKGROUND.
 4. EXACT LOCATION OF WARNING SIGNS AND BARRICADES SHALL BE STAKED IN THE FIELD FOR APPROVAL BY THE ENGINEER PRIOR TO INSTALLATION.
 5. THE CONTRACTOR SHALL MAINTAIN ACCESS TO DRIVEWAYS AND ENTRANCES AT ALL TIMES.
 6. ONE ENTRANCE TO THE TURNER HALL PARKING LOT SHALL REMAIN OPEN AT ALL TIMES.
 7. ALL RESIDENTS FRONTING THE PROJECT SHALL BE NOTIFIED AT LEAST 48 HOURS PRIOR TO ROAD CLOSURES AFFECTING THEIR ACCESS.
 8. SEE HIGHWAY STANDARD 701901 FOR ADDITIONAL TRAFFIC CONTROL GUIDELINES

LEGEND

1	ROAD CLOSED AHEAD-W20-3(O)	
2	ROAD CONSTRUCTION AHEAD-W20-1(O)	
3	BARRICADE AHEAD	
4	SIDEWALK CLOSED, R9-9	
5	TYPE III BARRICADES, R-11-4-6030 (ROAD CLOSED TO THRU TRAFFIC) SIGNS, AND TYPE A LOW INTENSITY FLASHING LIGHTS	
6	24" x 24"	
7	24" x 24"	
8	36" x 8" E CHERRY ST	
9	39" x 18" TURNER HALL OPEN	
10	DETOUR LEFT M4-9L(O) 30" x 24"	WORK ZONE (TYP)
11	DETOUR RIGHT M4-9R(O) 30" x 24"	
12	DETOUR STRAIGHT M4-9S(O) 30" x 24"	
13	END DETOUR M4-8o(O) 24" x 18"	
		TYPE A LOW INTENSITY FLASHING LIGHT

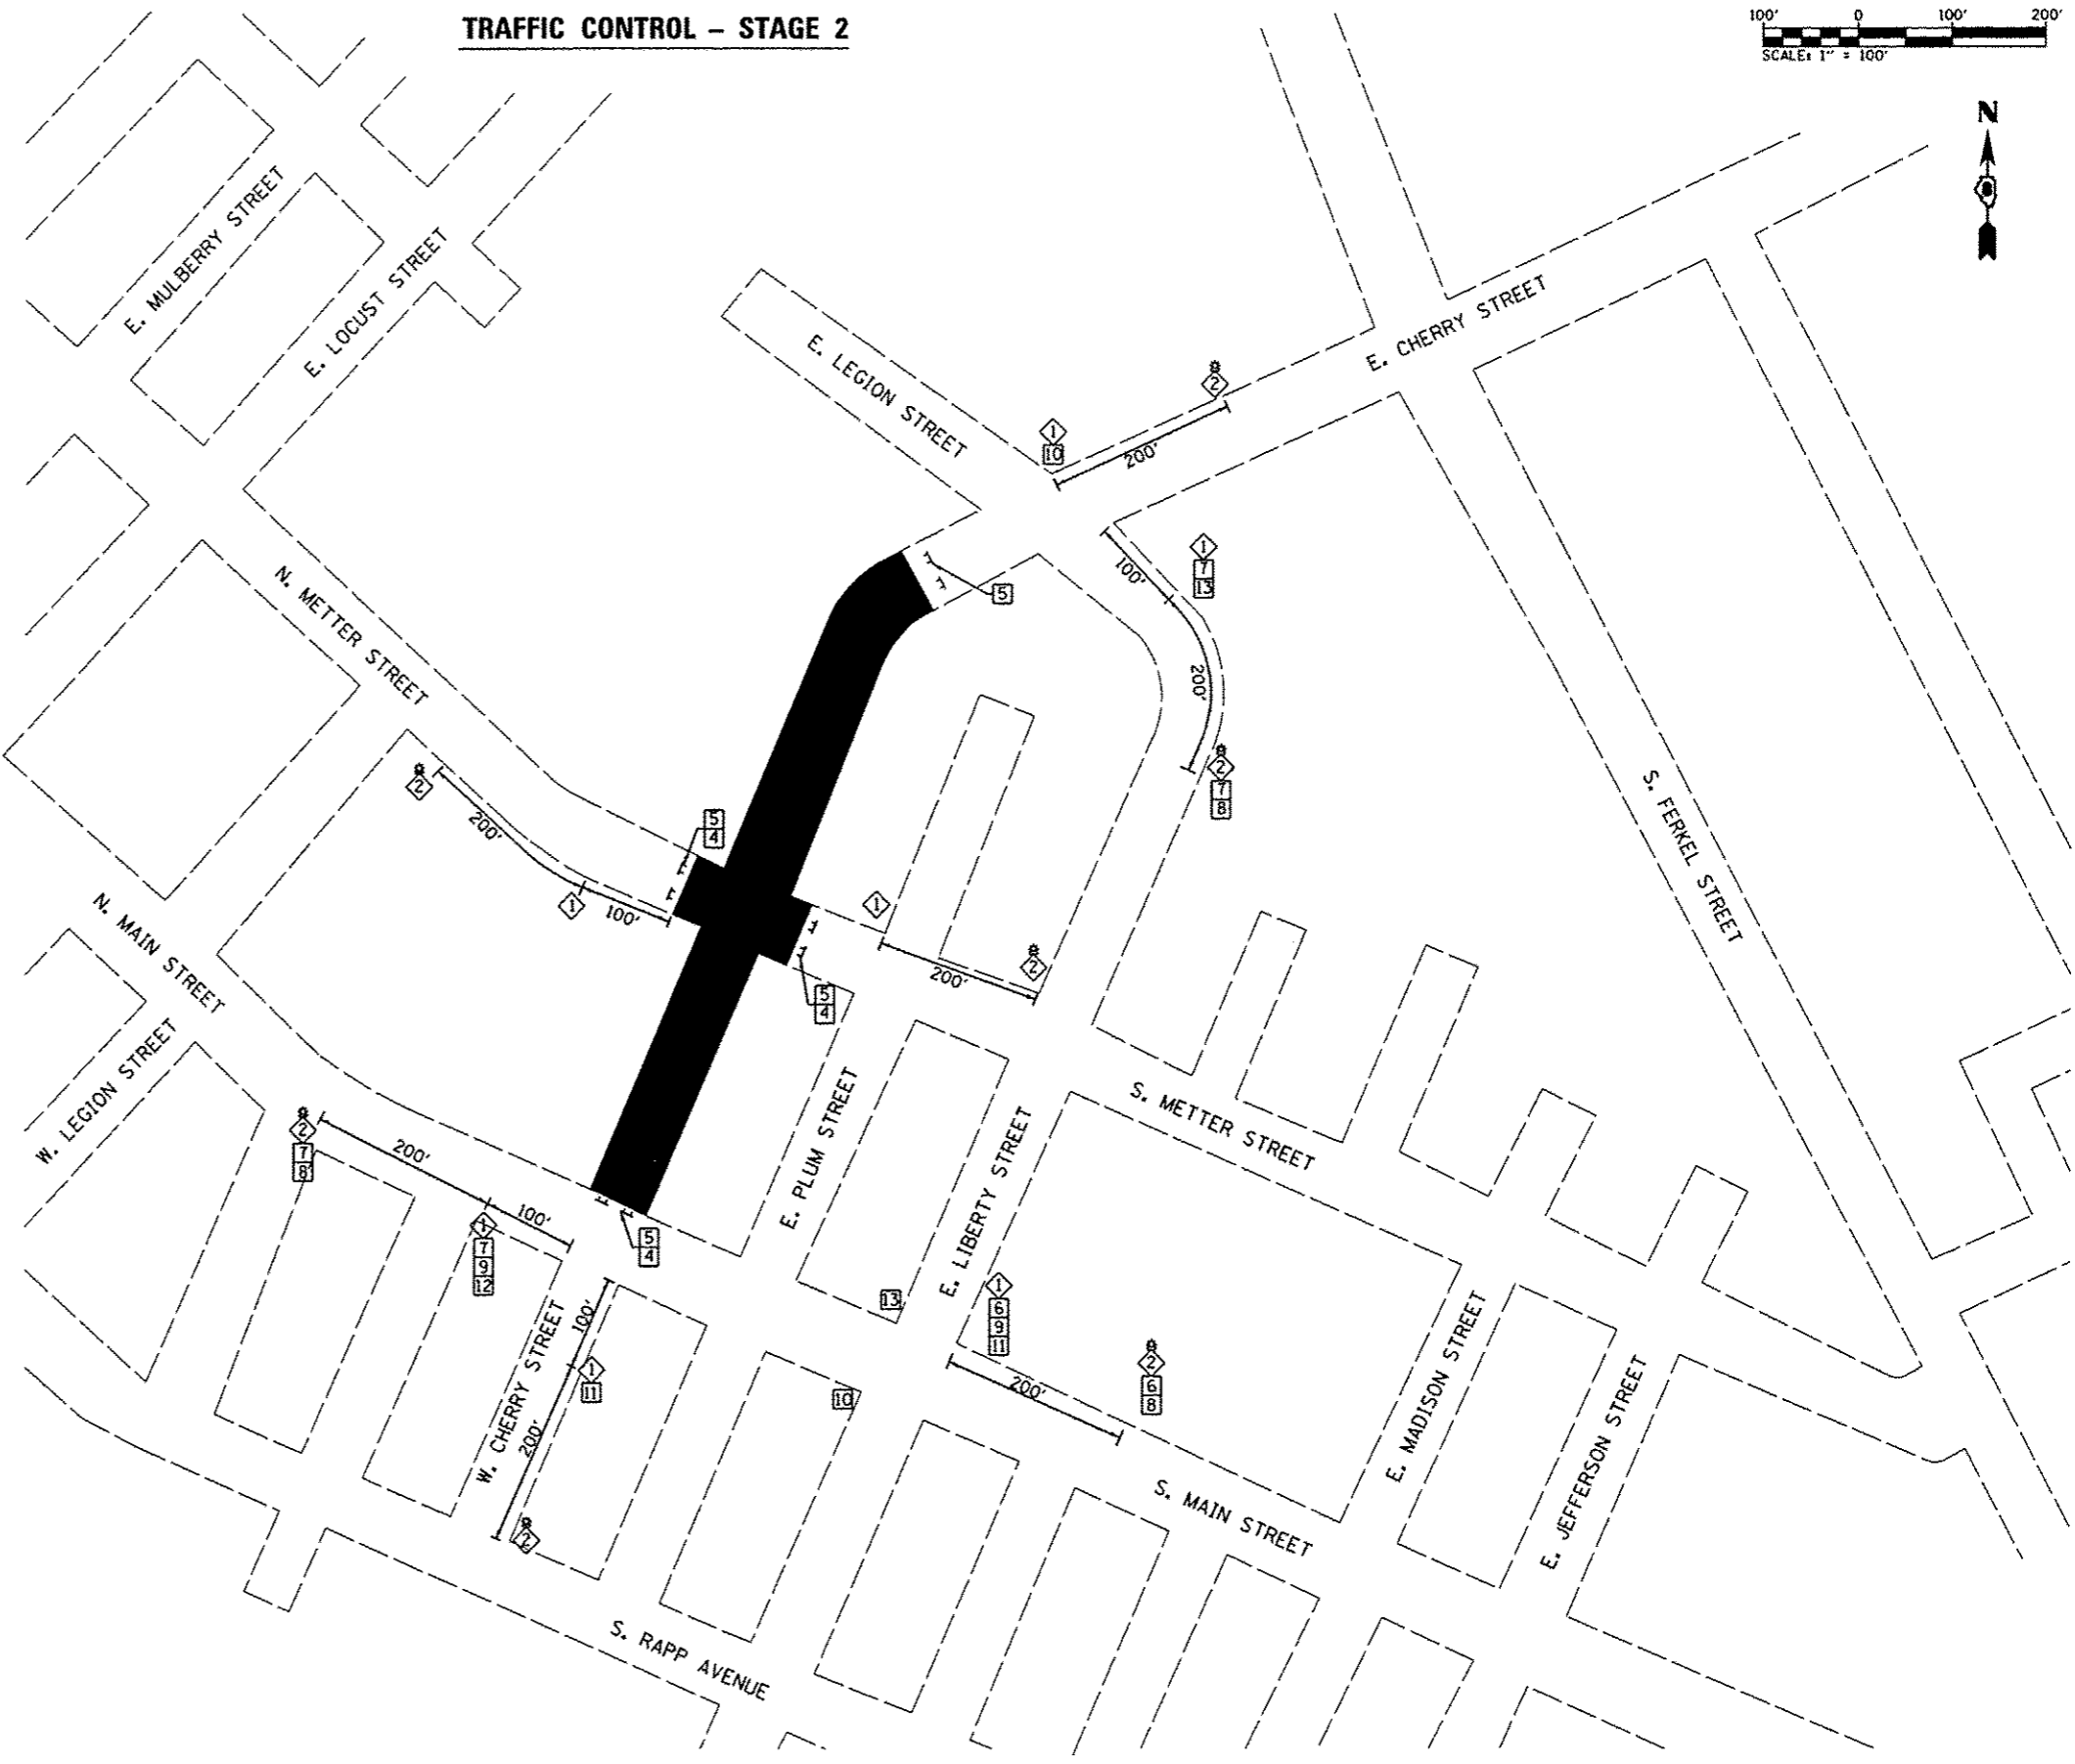

FILE NAME *	USER NAME * default	DESIGNED -	REVISED -	STATE OF ILLINOIS DEPARTMENT OF TRANSPORTATION	TRAFFIC CONTROL PLAN	F.A.U. RTE. 9308	SECTION 08-00046-00-PV	COUNTY MONROE	TOTAL SHEETS 37	SHEET NO. 14
0828012-ht-traffic control.dgn	PLOT TIME * 9/19/24 AM	DRAWN -	REVISED -	SCALE: N.T.S. SHEET NO. 2 OF 2 SHEETS STA. TO STA.		CONTRACT NO. 97518		ILLINOIS FED. AID PROJECT		
	PLOT SCALE * 280.0000 / IN.	CHECKED -	REVISED -							
	PLOT DATE * 2/19/2013	DATE -	REVISED -							