



SECRETED	DATE
DESIGNED	
CHECKED	
BY	
NOTE BOOK	
NO.	

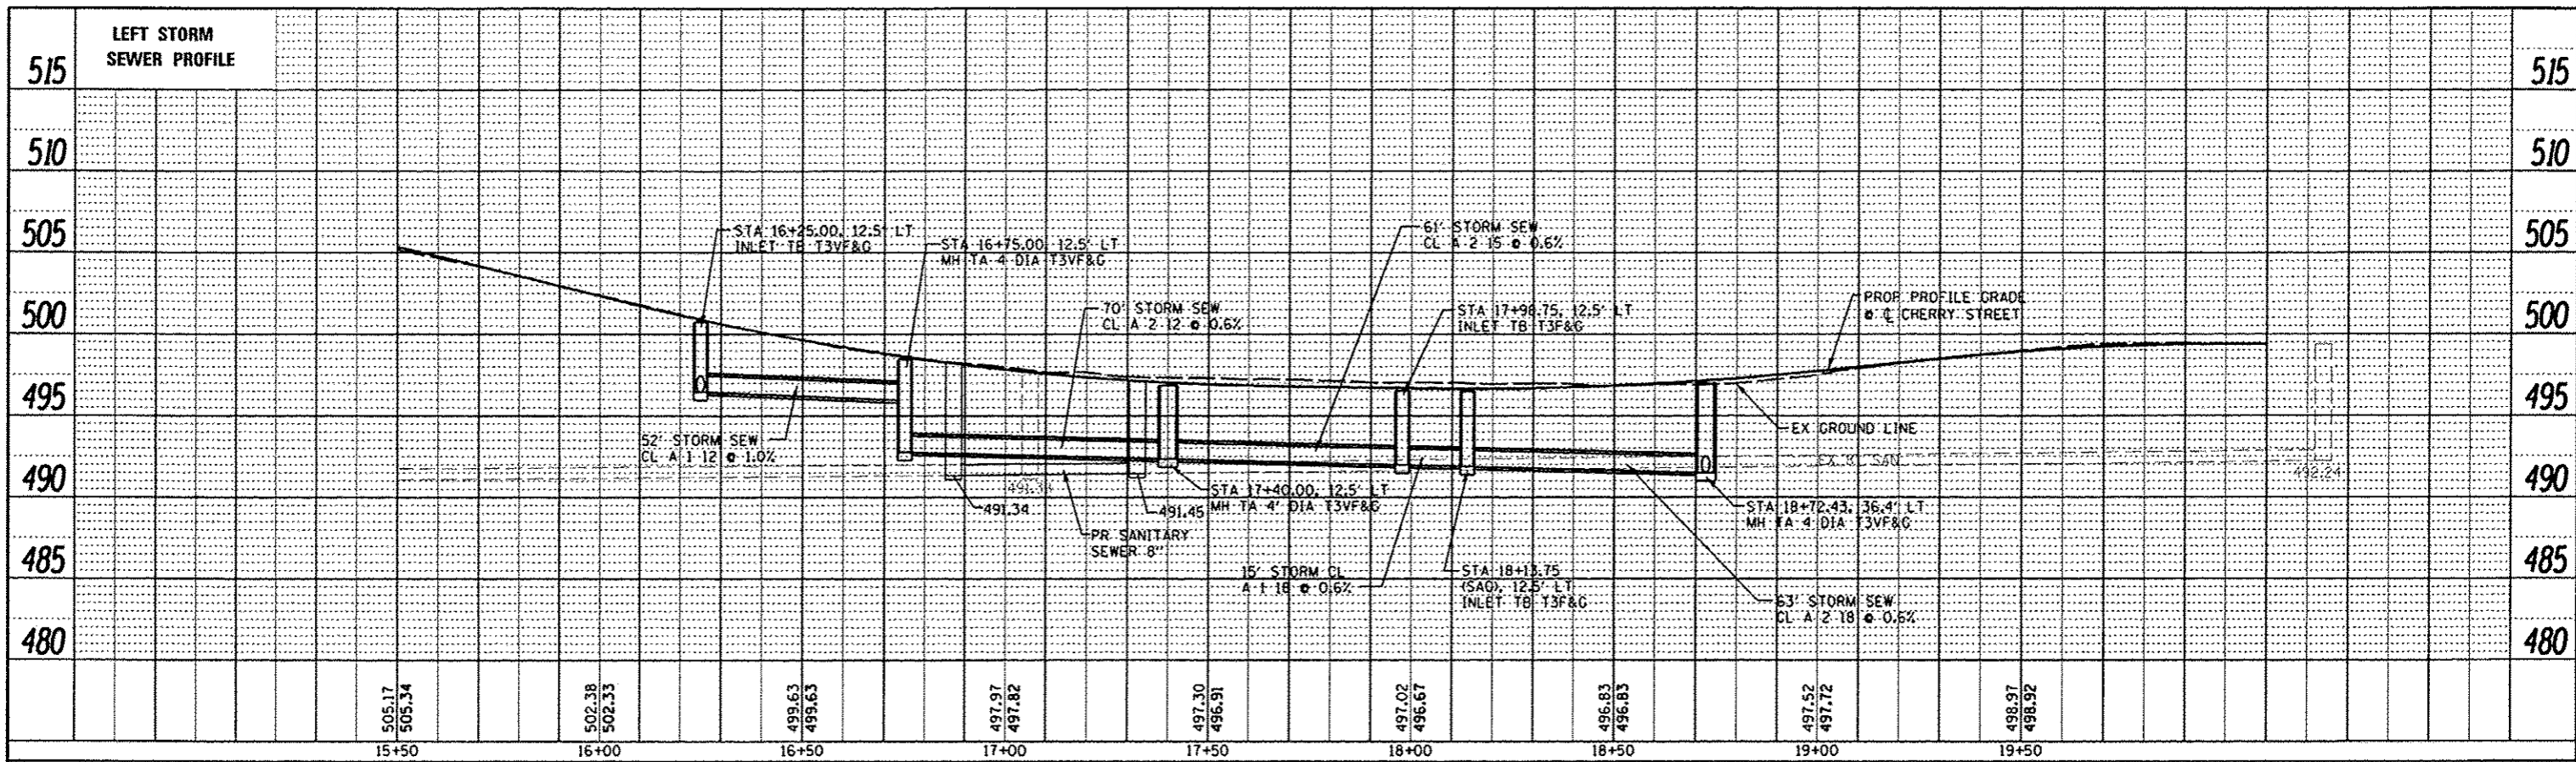

SECRETED	DATE
DESIGNED	
CHECKED	
BY	
NOTE BOOK	
NO.	

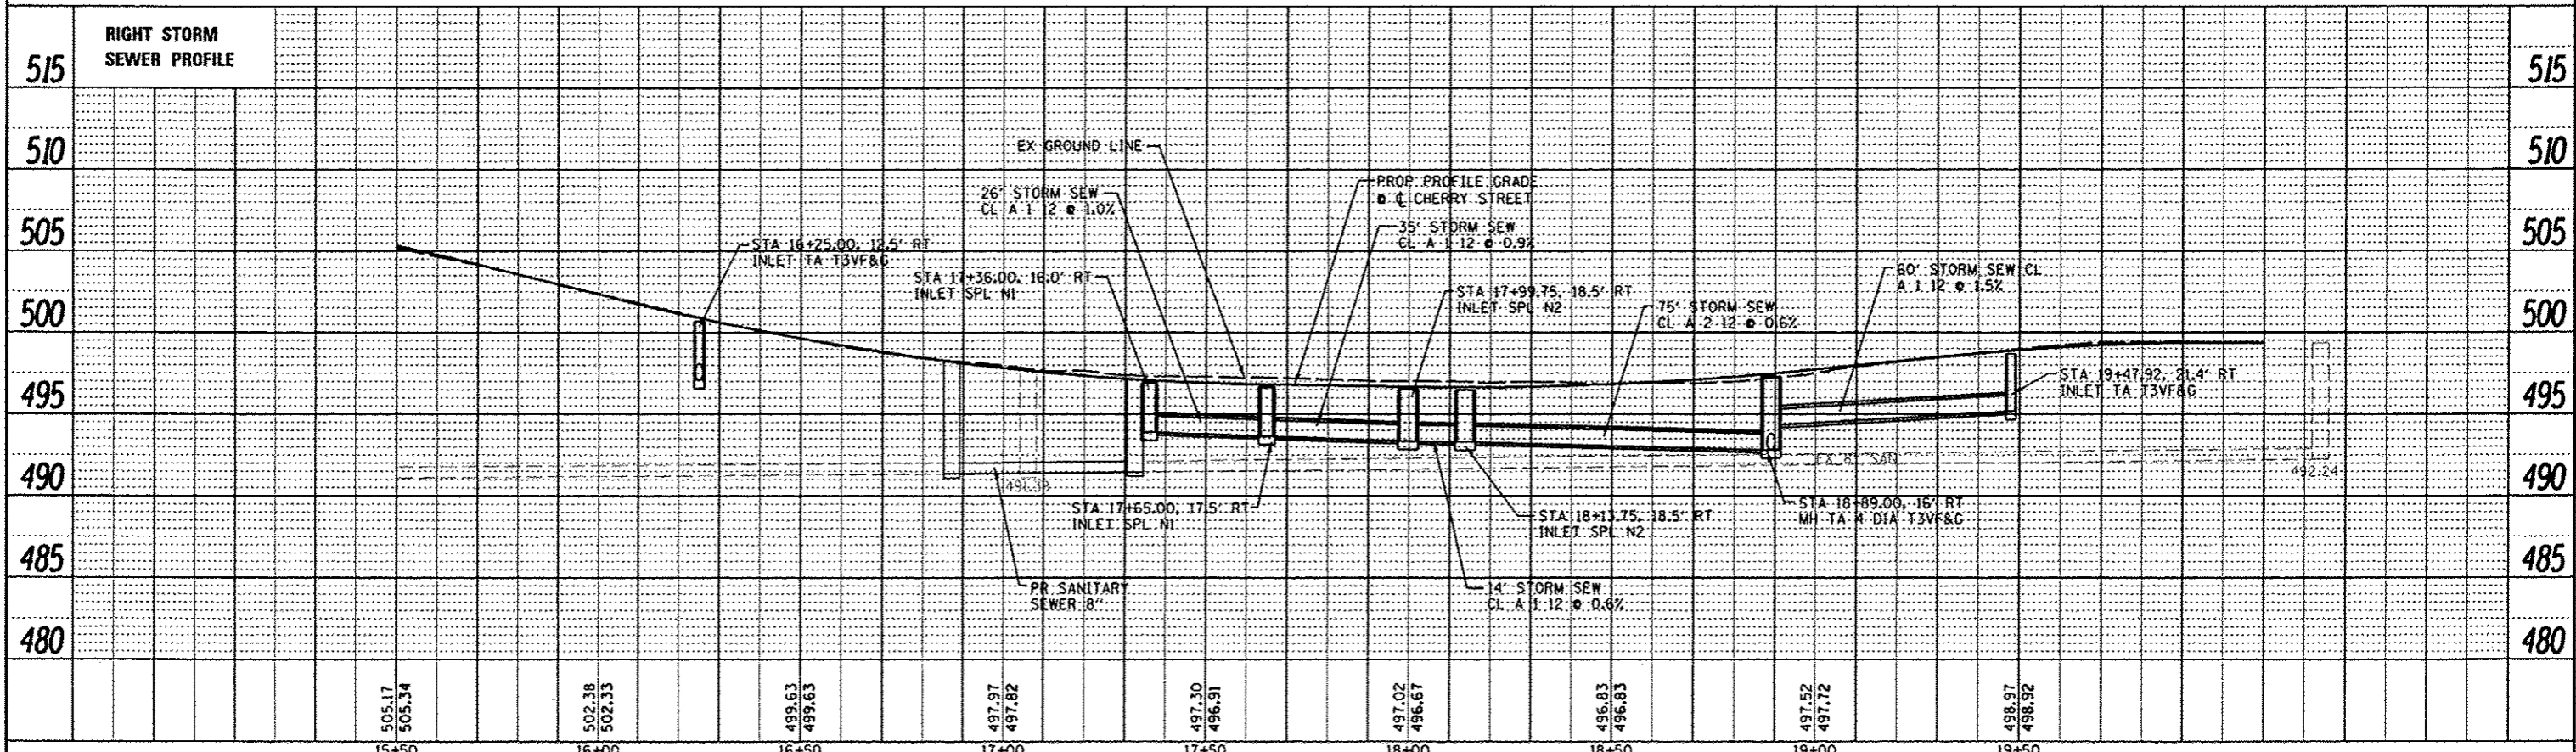

FILE NAME 0828012-ahd-drain.dgn	USER NAME default	DESIGNED -	REVISED -	STATE OF ILLINOIS DEPARTMENT OF TRANSPORTATION	DRAINAGE PROFILE SHEETS	F.A.U. RTE. 9308	SECTION 08-00046-00-PV	COUNTY MONROE	TOTAL SHEETS 37	SHEET NO. 19	
PLOT TIME 10:01:38 AM	DRAWN -	REVISED -	SCALE: 1"=20'H 5'V			SHEET 2	OF 2 SHEETS	STA. 15+50.00	TO STA. 20+00.00	CONTRACT NO. 97518	
PLOT SCALE 1/8"=1' 0"	CHECKED -	REVISED -	ILLINOIS FED. AID PROJECT								
PLOT DATE 3/19/2013	DATE -	REVISED -									