

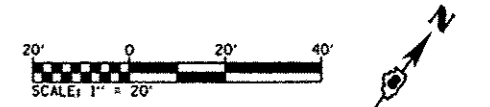


NOTE:
SEE PARKING LOT PLAN SHEET FOR
PARKING LOT PAVEMENT MARKINGS

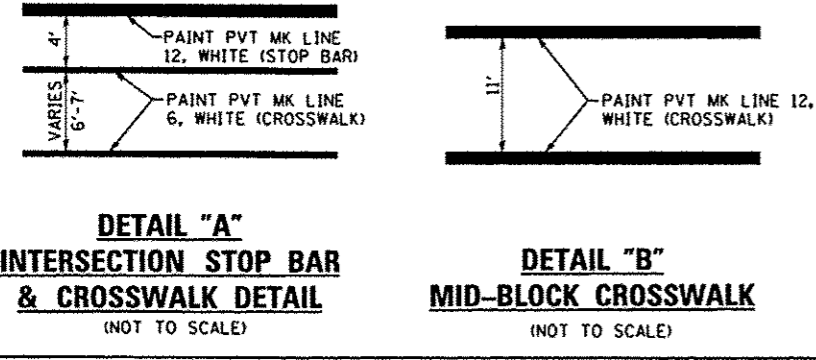

NOTE:
SEE PARKING LOT PLAN SHEET FOR
PARKING LOT PAVEMENT MARKINGS

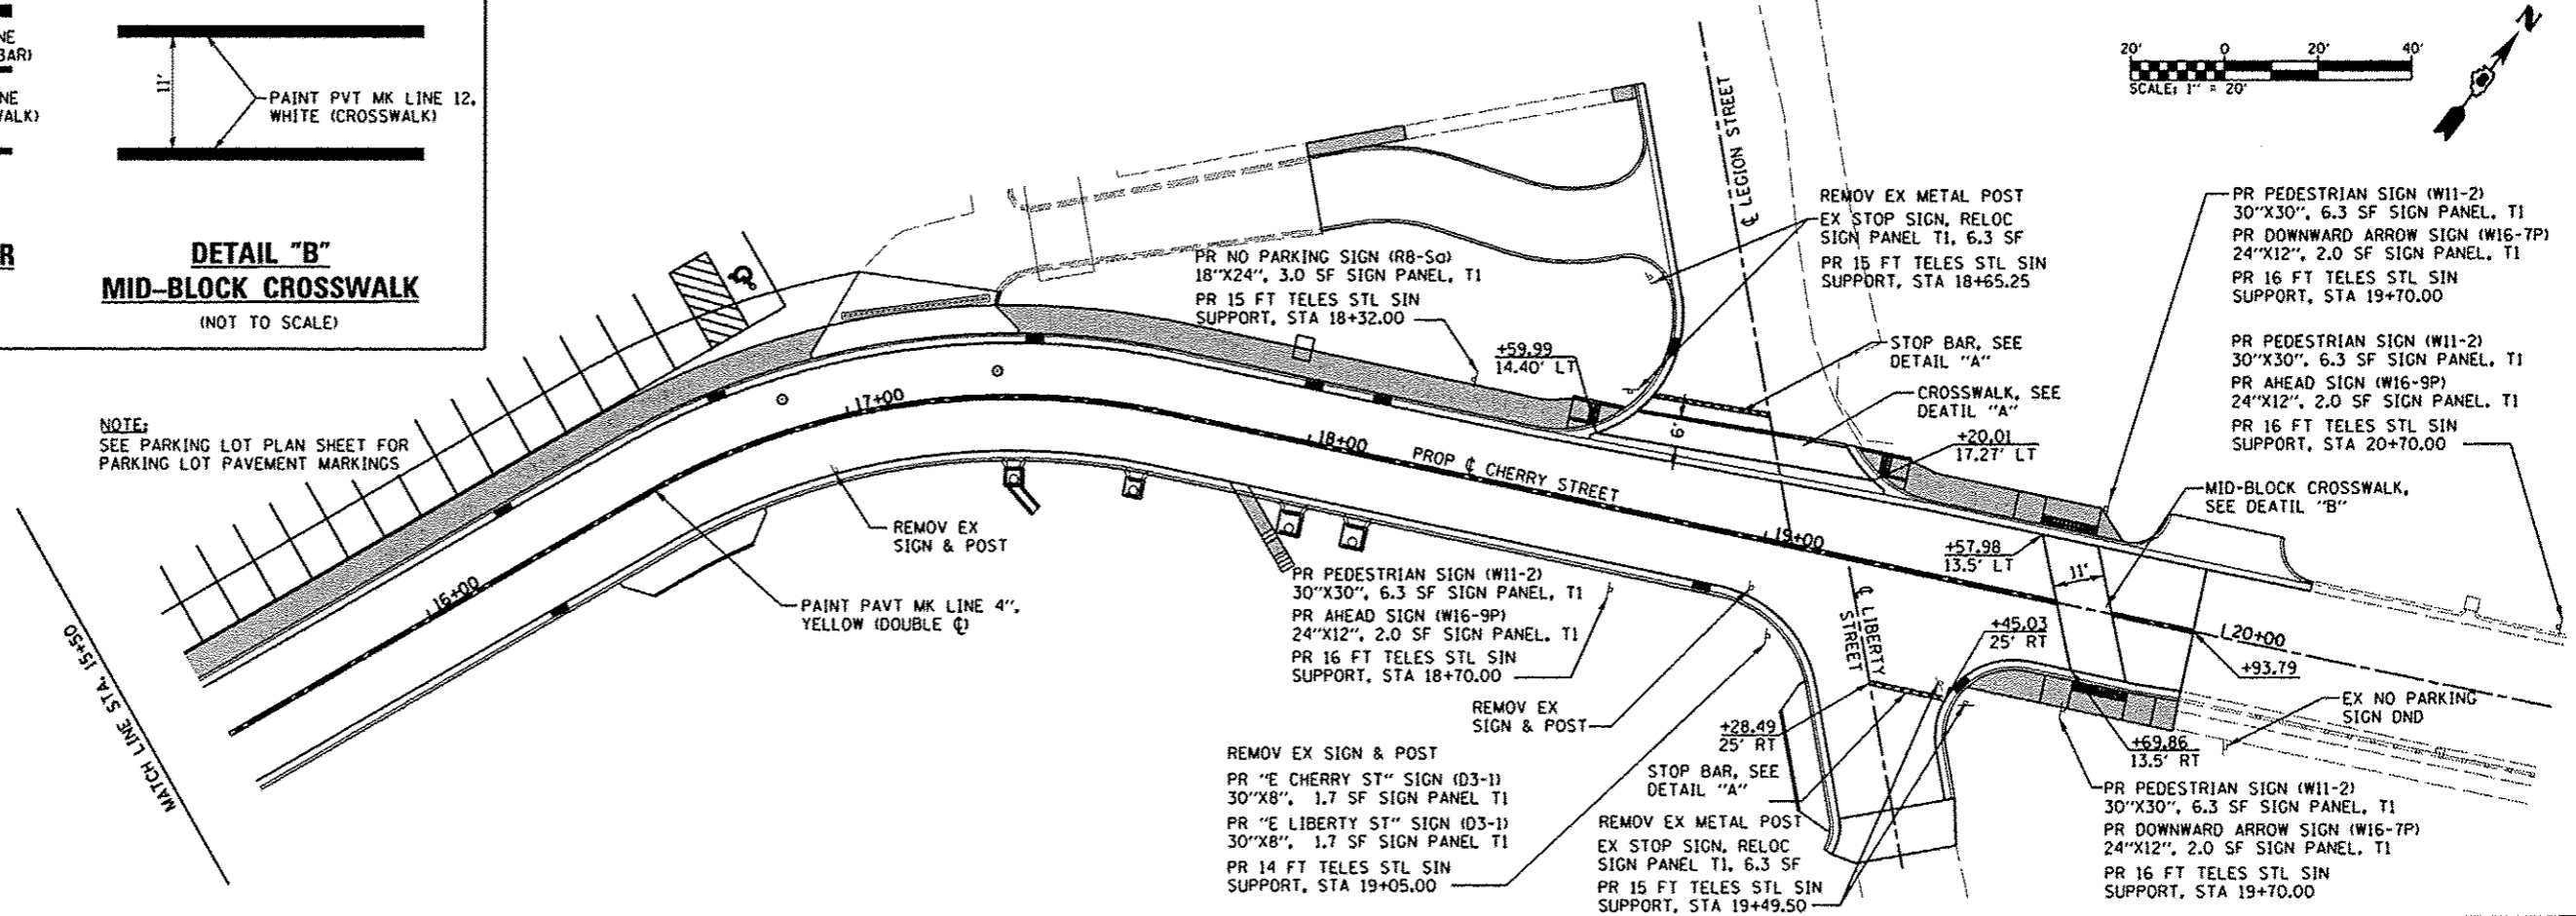

FILE NAME 0928012-shs-pmk.dgn	USER NAME default	DESIGNED -	REVISED -	STATE OF ILLINOIS DEPARTMENT OF TRANSPORTATION	PAVEMENT MARKING & SIGN DETAILS			F.A.U. RTE. 9308	SECTION 08-00046-00-PV	COUNTY MONROE	TOTAL SHEETS 37	SHEET NO. 24
	PLOT TIME 12:42:00 PM	DRAWN -	REVISED -		SCALE: 1" = 20'	SHEET 1	OF 1	SHEETS	STA. 10+00.00	TO STA. 20+00.00	CONTRACT NO. 97518	
	PLOT SCALE 48.0000' / IN.	CHECKED -	REVISED -		ILLINOIS FED. AID PROJECT							
	PLOT DATE 3/26/2013	DATE -	REVISED -									