


DATE
BY
SURVEYED
PLOTTED
NOTE BOOK
AREAS CHECKED

DATE
BY
SURVEYED
PLOTTED
NOTE BOOK
AREAS CHECKED

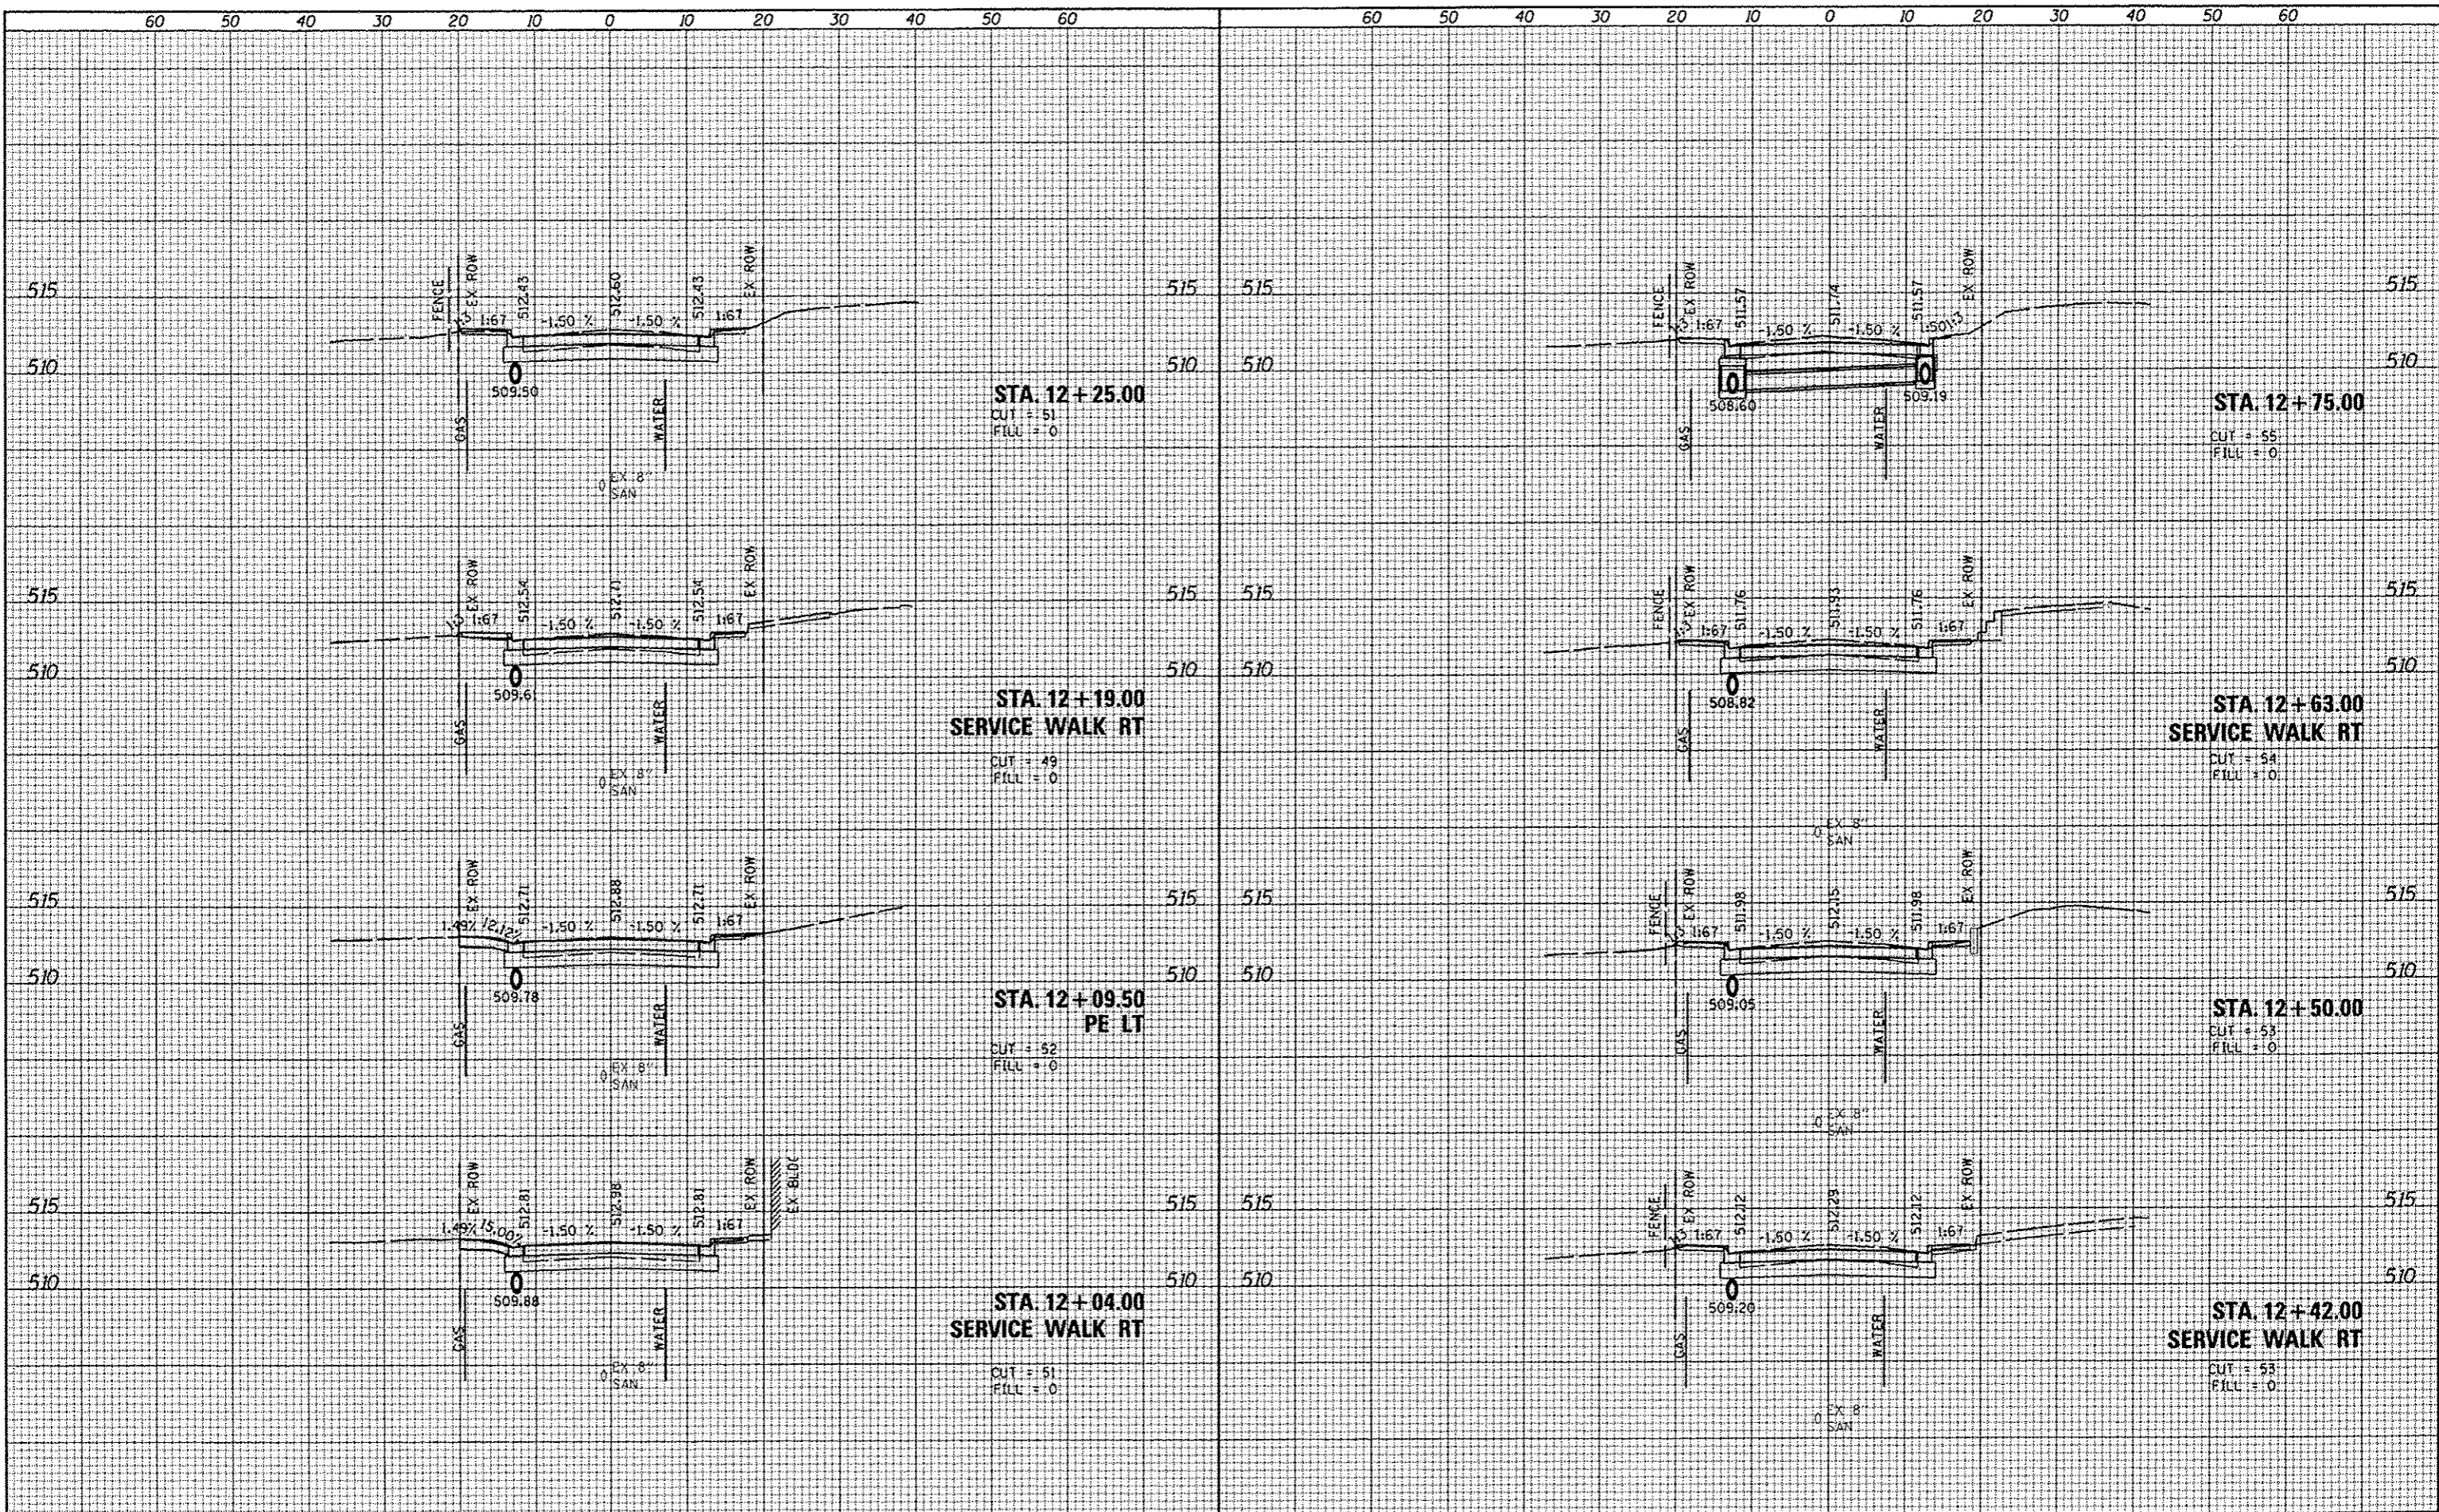

FILE NAME : 0828012-ah-ksht.dgn

USER NAME : default
PLOT TIME : 9:33:16 AM
PLOT SCALE : 20.0000' / IN.
PLOT DATE : 3/17/2013

DESIGNED -
DRAWN -
CHECKED -
DATE -

REVISED -
REVISED -
REVISED -
REVISED -

**STATE OF ILLINOIS
DEPARTMENT OF TRANSPORTATION**

CROSS SECTIONS

SCALE: 1"=10'H 5'V SHEET 2 OF 6 SHEETS STA. 12+04.00 TO STA. 12+75.00

F.A.U. RTE. 9308	SECTION 08-00046-00-PV	COUNTY MONROE	TOTAL SHEETS 37	SHEET NO. 33
CONTRACT NO. 97518				
ILLINOIS FED. AID PROJECT				