


| | |
|---------------|--|
| DATE | |
| BY | |
| FINAL SURVEY | |
| SURVEYED | |
| NOTE BOOK | |
| AREAS CHECKED | |

| | |
|-----------------|--|
| DATE | |
| BY | |
| ORIGINAL SURVEY | |
| SURVEYED | |
| NOTE BOOK | |
| AREAS CHECKED | |

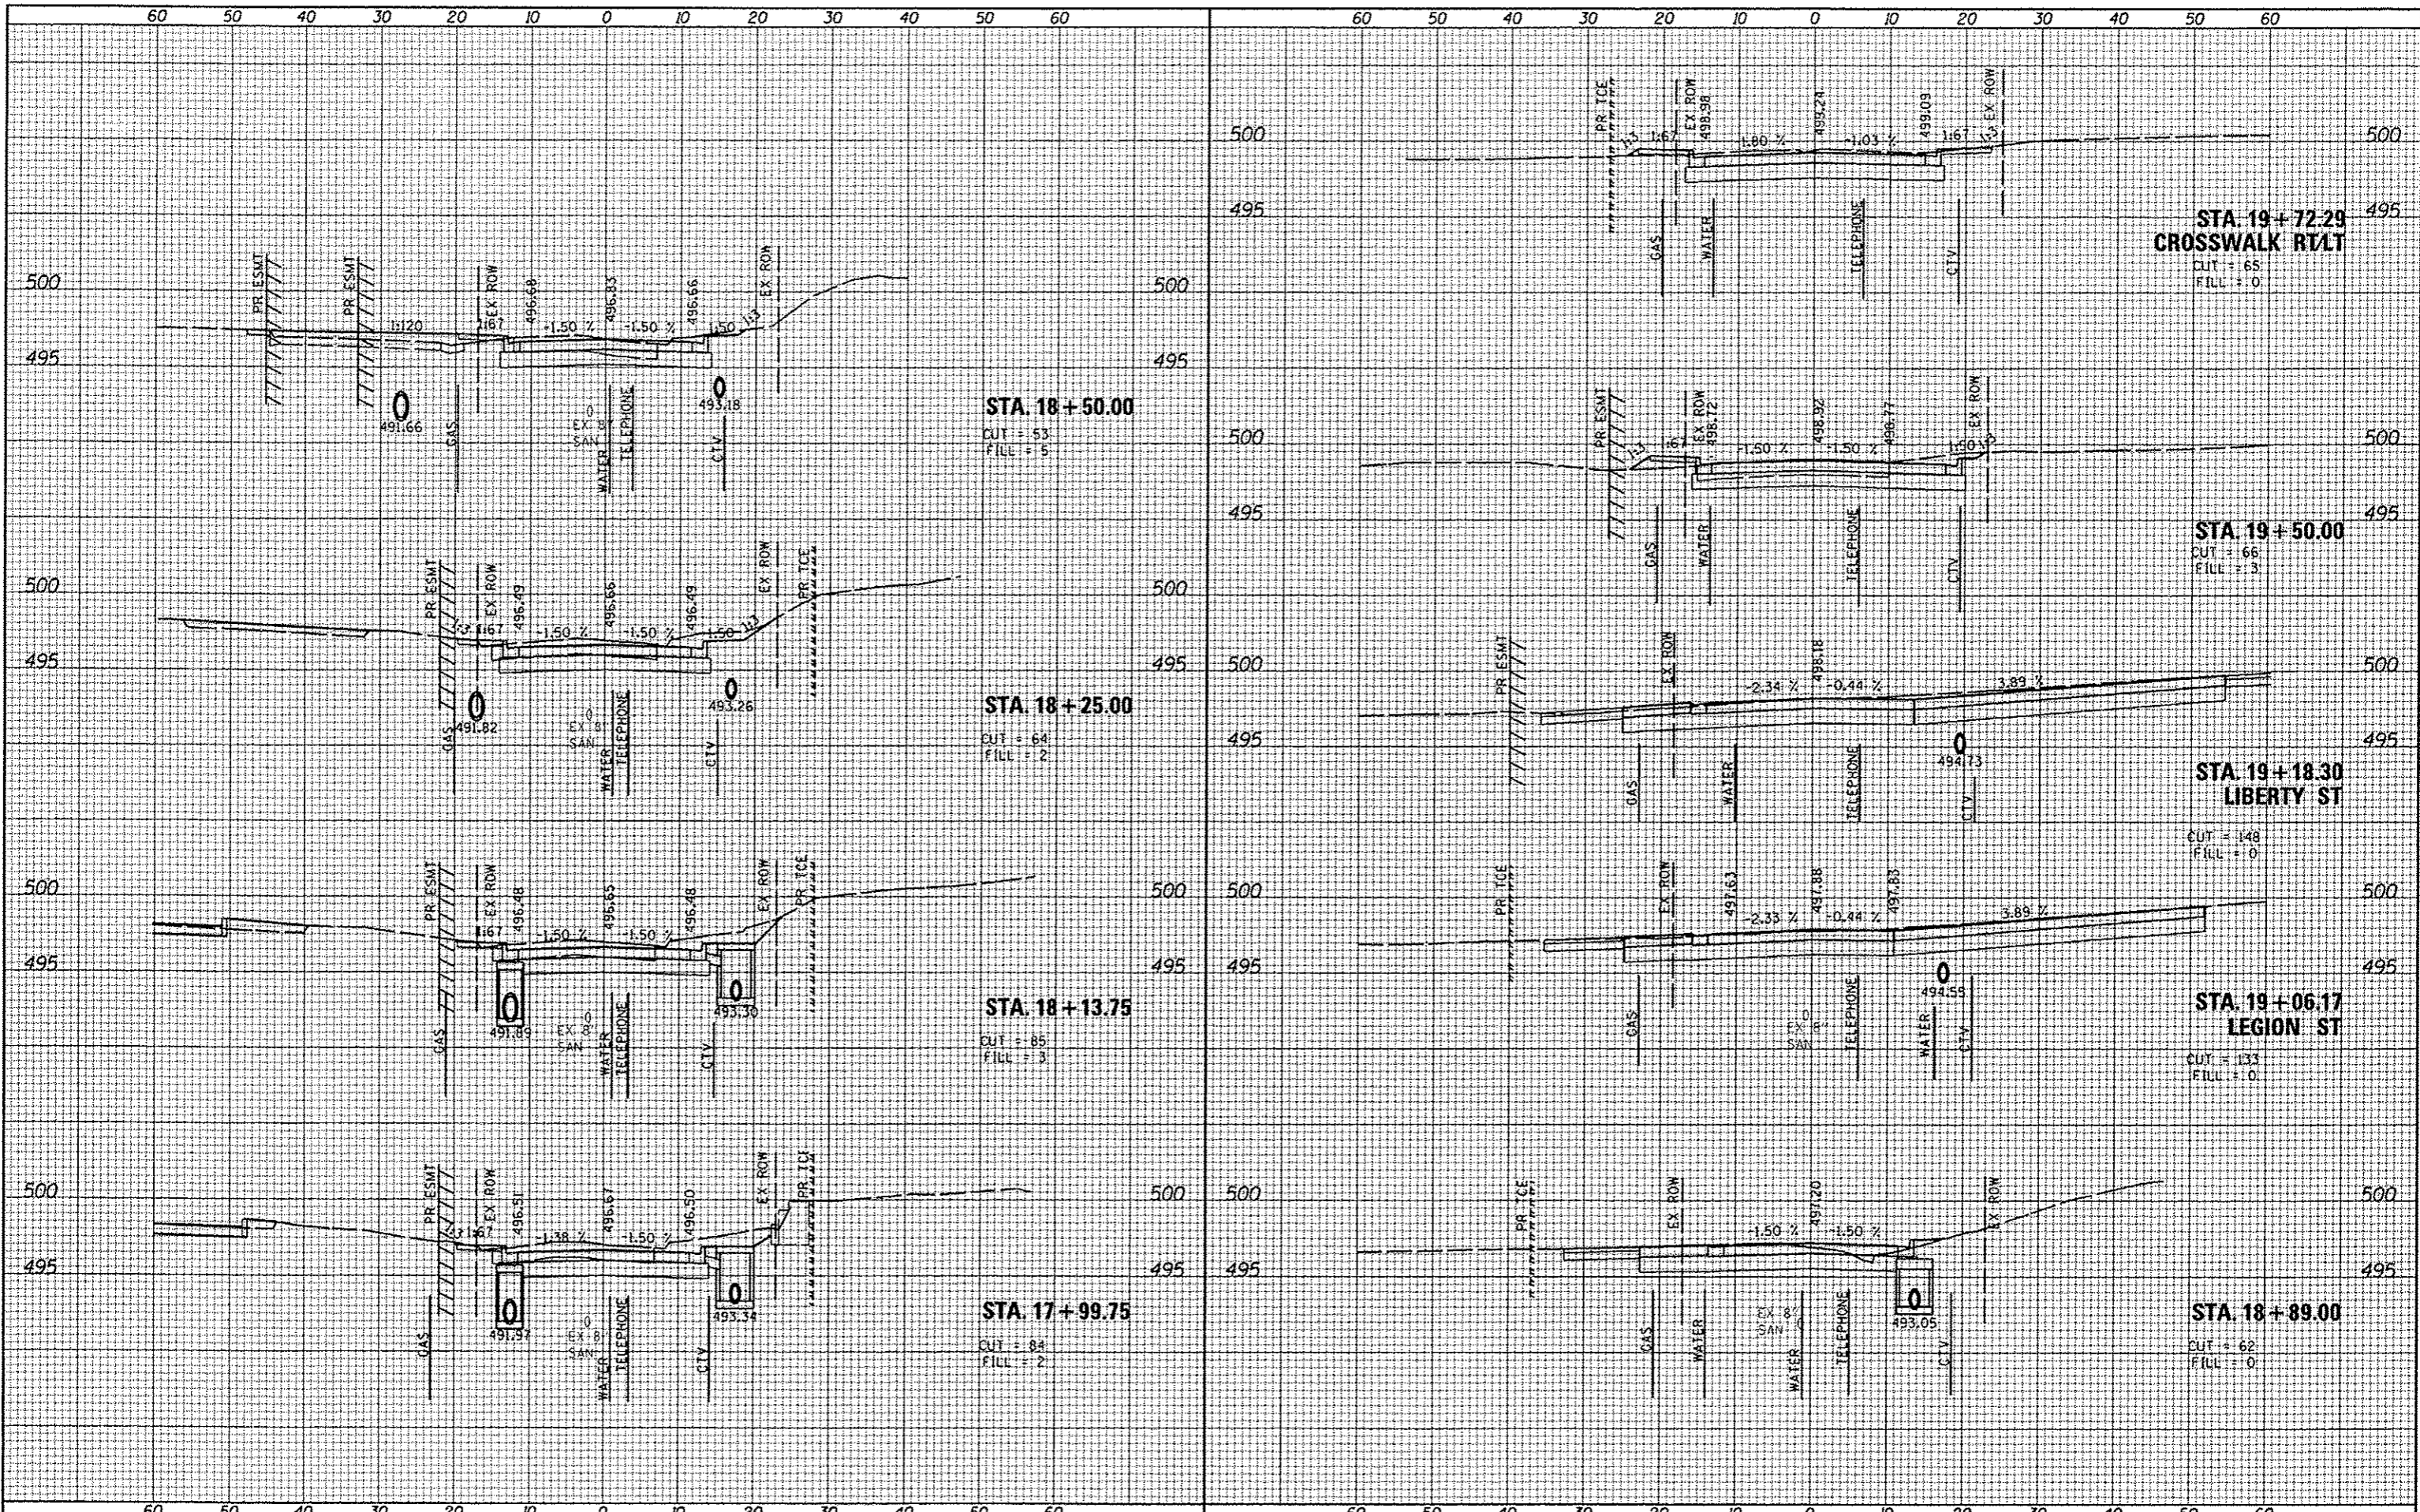

| | | | |
|----------------------|----------------|----------|---------|
| FILE NAME | USER NAME | DESIGNED | REVISED |
| 0828012-sht-usht.dgn | default | | |
| | PLOT TIME | DRAWN | REVISED |
| | 9/31/15 AM | | |
| | PLOT SCALE | CHECKED | REVISED |
| | 20.0000' / IN. | | |
| | PLOT DATE | DATE | REVISED |
| | 3/19/2013 | | |

STATE OF ILLINOIS
DEPARTMENT OF TRANSPORTATION

CROSS SECTIONS
SCALE: 1"=10'H 5"V SHEET 6 OF 6 SHEETS STA. 18+50.00 TO STA. 19+72.29

| ROUTE | SECTION | COUNTY | TOTAL SHEETS | SHEET NO. |
|--------------------|----------------|--------|---------------------------|-----------|
| 9308 | 08-00046-00-PV | MONROE | 37 | 37 |
| CONTRACT NO. 97518 | | | ILLINOIS FED. AID PROJECT | |