

# CONSTRUCTION PLANS

## FOR

# LITCHFIELD MUNICIPAL AIRPORT


## LITCHFIELD, MONTGOMERY COUNTY, ILLINOIS

### REALIGN TAXIWAY "A"



SCOPE OF WORK

THIS PROJECT CONSISTS OF REALIGNING TAXIWAY "A". ASSOCIATED WORK INCLUDES PAVEMENT REMOVAL, UNCLASSIFIED EXCAVATION, LIME MODIFIED SUBGRADE, CRUSHED AGGREGATE BASE COURSE, BITUMINOUS SURFACE COURSE, PAVEMENT MARKING, DRAINAGE INSTALLATION, ELECTRICAL INSTALLATION, SEEDING AND MULCHING.

COVERING  
ELECTRICAL DESIGN  
REVISED FEBRUARY 05, 2013

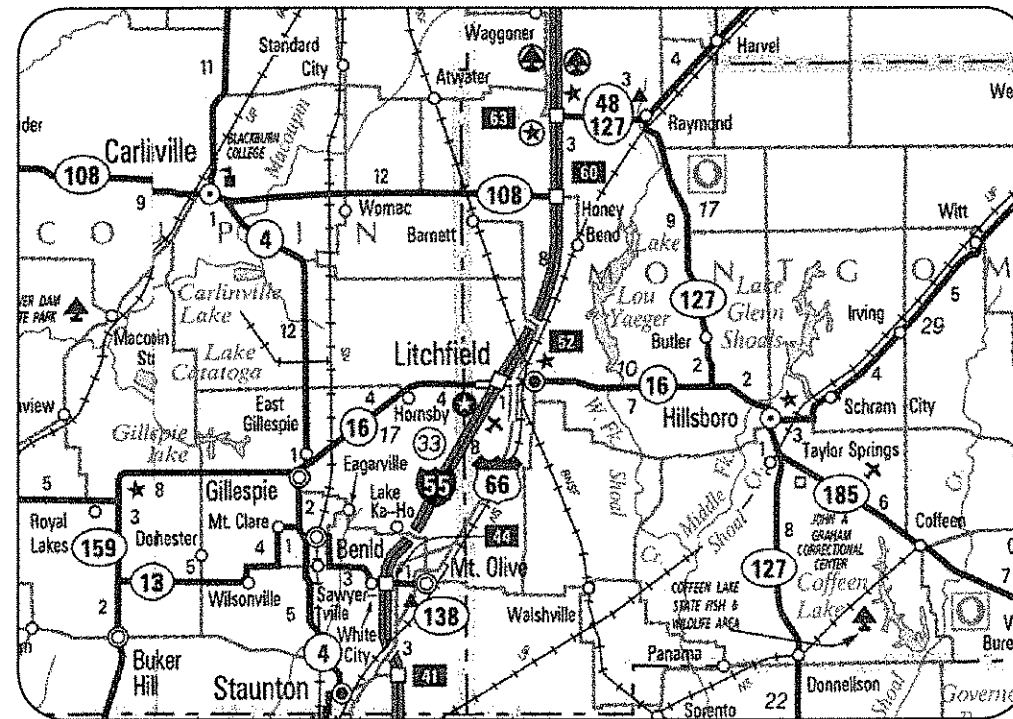

LOCATION

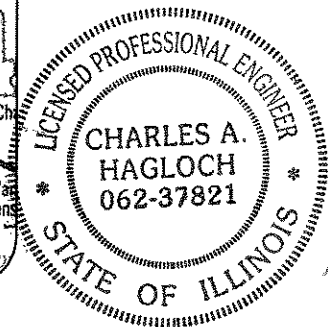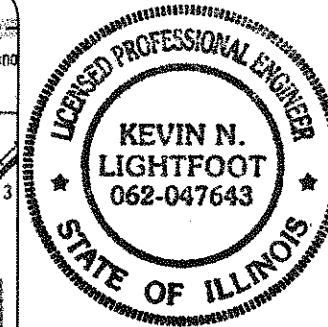

Hanson Professional Services Inc.

ELECTRICAL ENGINEER

Submitted by: *Kevin N. Lightfoot* ENG'R

Date Submitted: *2/6/2013*

Lics. Exp. Date: NOVEMBER 30, 2013



Hanson Professional Services Inc.

CIVIL ENGINEER

Submitted by: *Charles A. Hagloch* ENG'R

Date Submitted: *FEB. 4, 2013*

Lics. Exp. Date: NOVEMBER 30, 2013

LITCHFIELD AIRPORT AUTHORITY

Approved: *[Signature]* CHAIRMAN

Date: *02-04-13*

Approved: *[Signature]* SECRETARY

Date: *2/4/2013*



LOCATION OF COUNTY

ILLINOIS PROJ.: 3LF-4194  
 BLOCK GRANT PROJ.: 3-17-0063-B19  
 LATITUDE: 39° 09' 59"  
 LONGITUDE: 89° 40' 29"  
 ELEVATION: 690.0' M.S.L.  
 DATE: JAN. 11, 2013

DATE	REVISION

LITCHFIELD MUNICIPAL AIRPORT  
LITCHFIELD, ILLINOIS

IL. PROJ.: 3LF-4194 BLOCK GRANT PROJ.: 3-17-0063-B19

Hanson Proj. No. 12400620	File Name: G-001-1-CUR.dwg
Scale: AS SHOWN	Date: 01/11/13
LAYOUT: CAH	06/11/12
DRAWN: BHK	06/11/12
REVIEWED: CAH	01/10/13

**HANSON**  
 Hanson Professional Services Inc.  
 1525 South Sixth Street  
 Springfield, Illinois 62705-2886  
 Ph: (217) 788-2450 Fax: (217) 789-2503  
 www.hanson-inc.com  
 Offices Nationwide

REALIGN TAXIWAY "A"  
COVER SHEET

FEB 05, 2013 2:22 PM HAGLOCH382  
 pw:\epi-svc\2013\hanson\dom\hanson\Projects\Documents\12400620\CAD\MapInfo\Graphics\epi-svc\BDRBER