
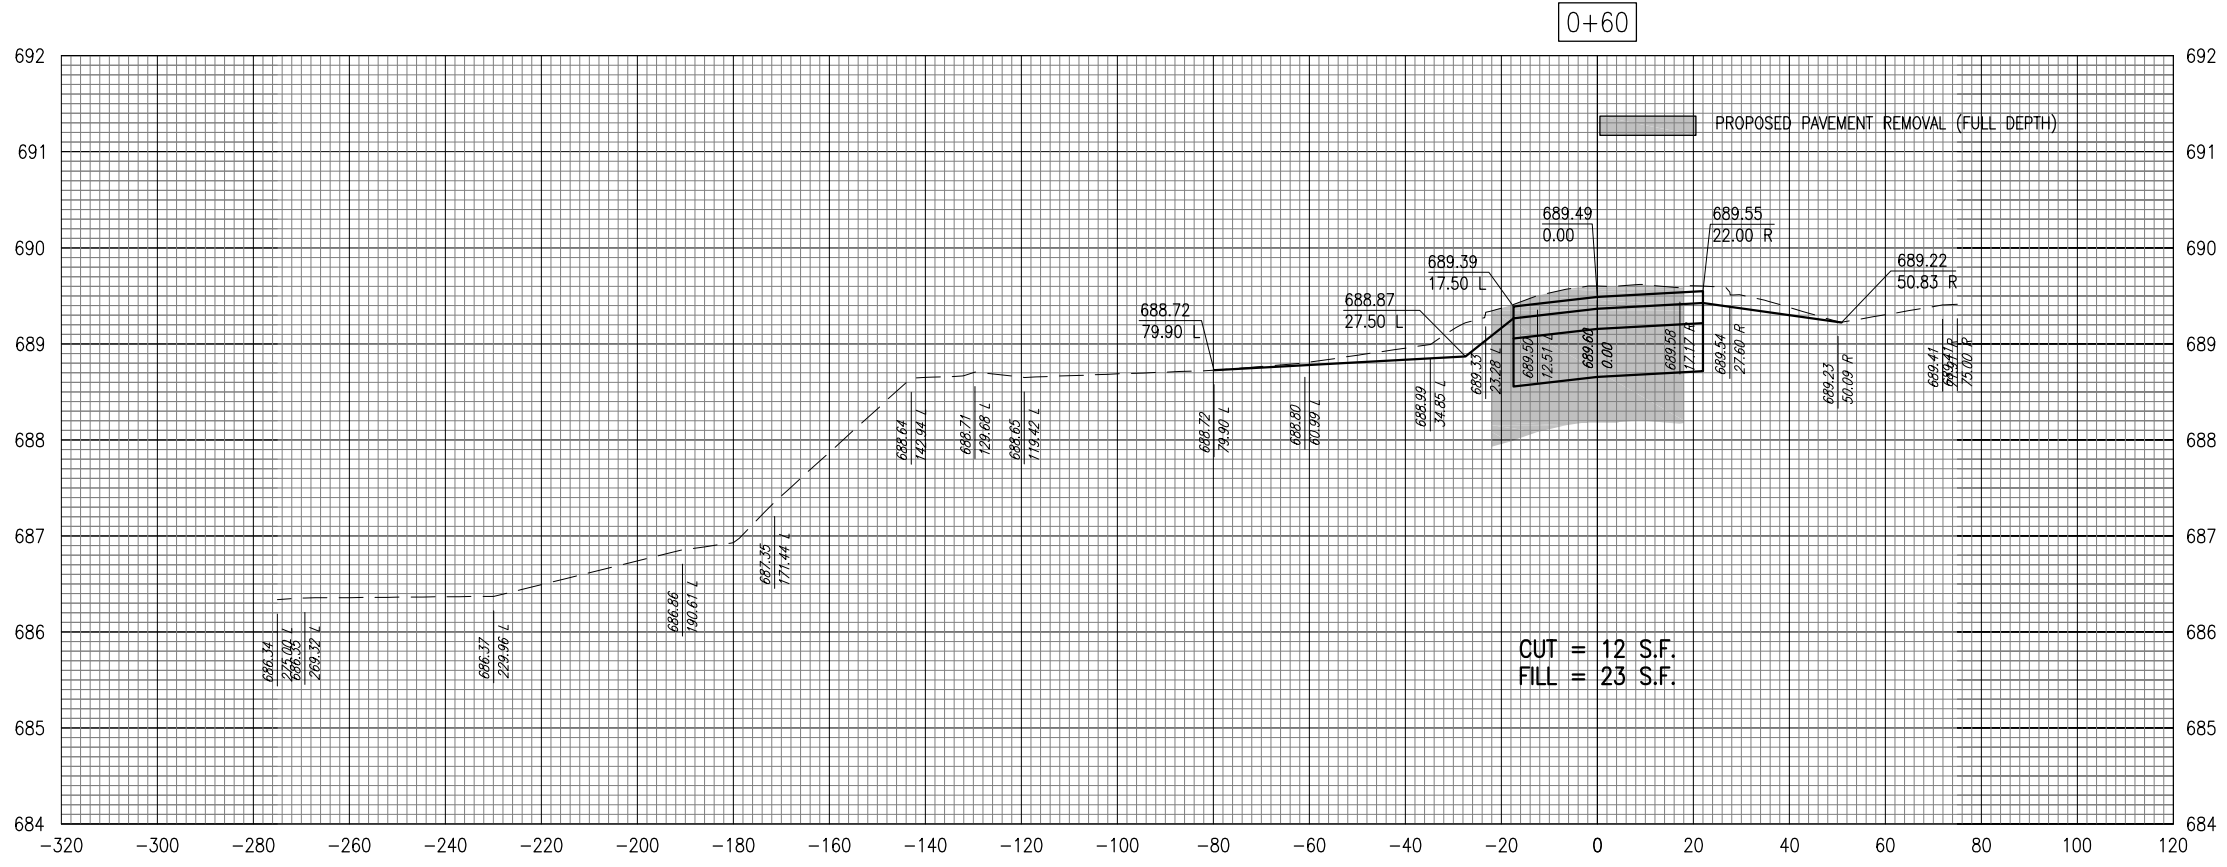


FEB 05, 2013 3:13 PM HAGL000382  
pw:\s\sp-sv306.hanson.com\hanson\_projects\Documents\12\jobs\12A0062\12A0062D\CAD\Drawn\Sheet\06B5-460RDER

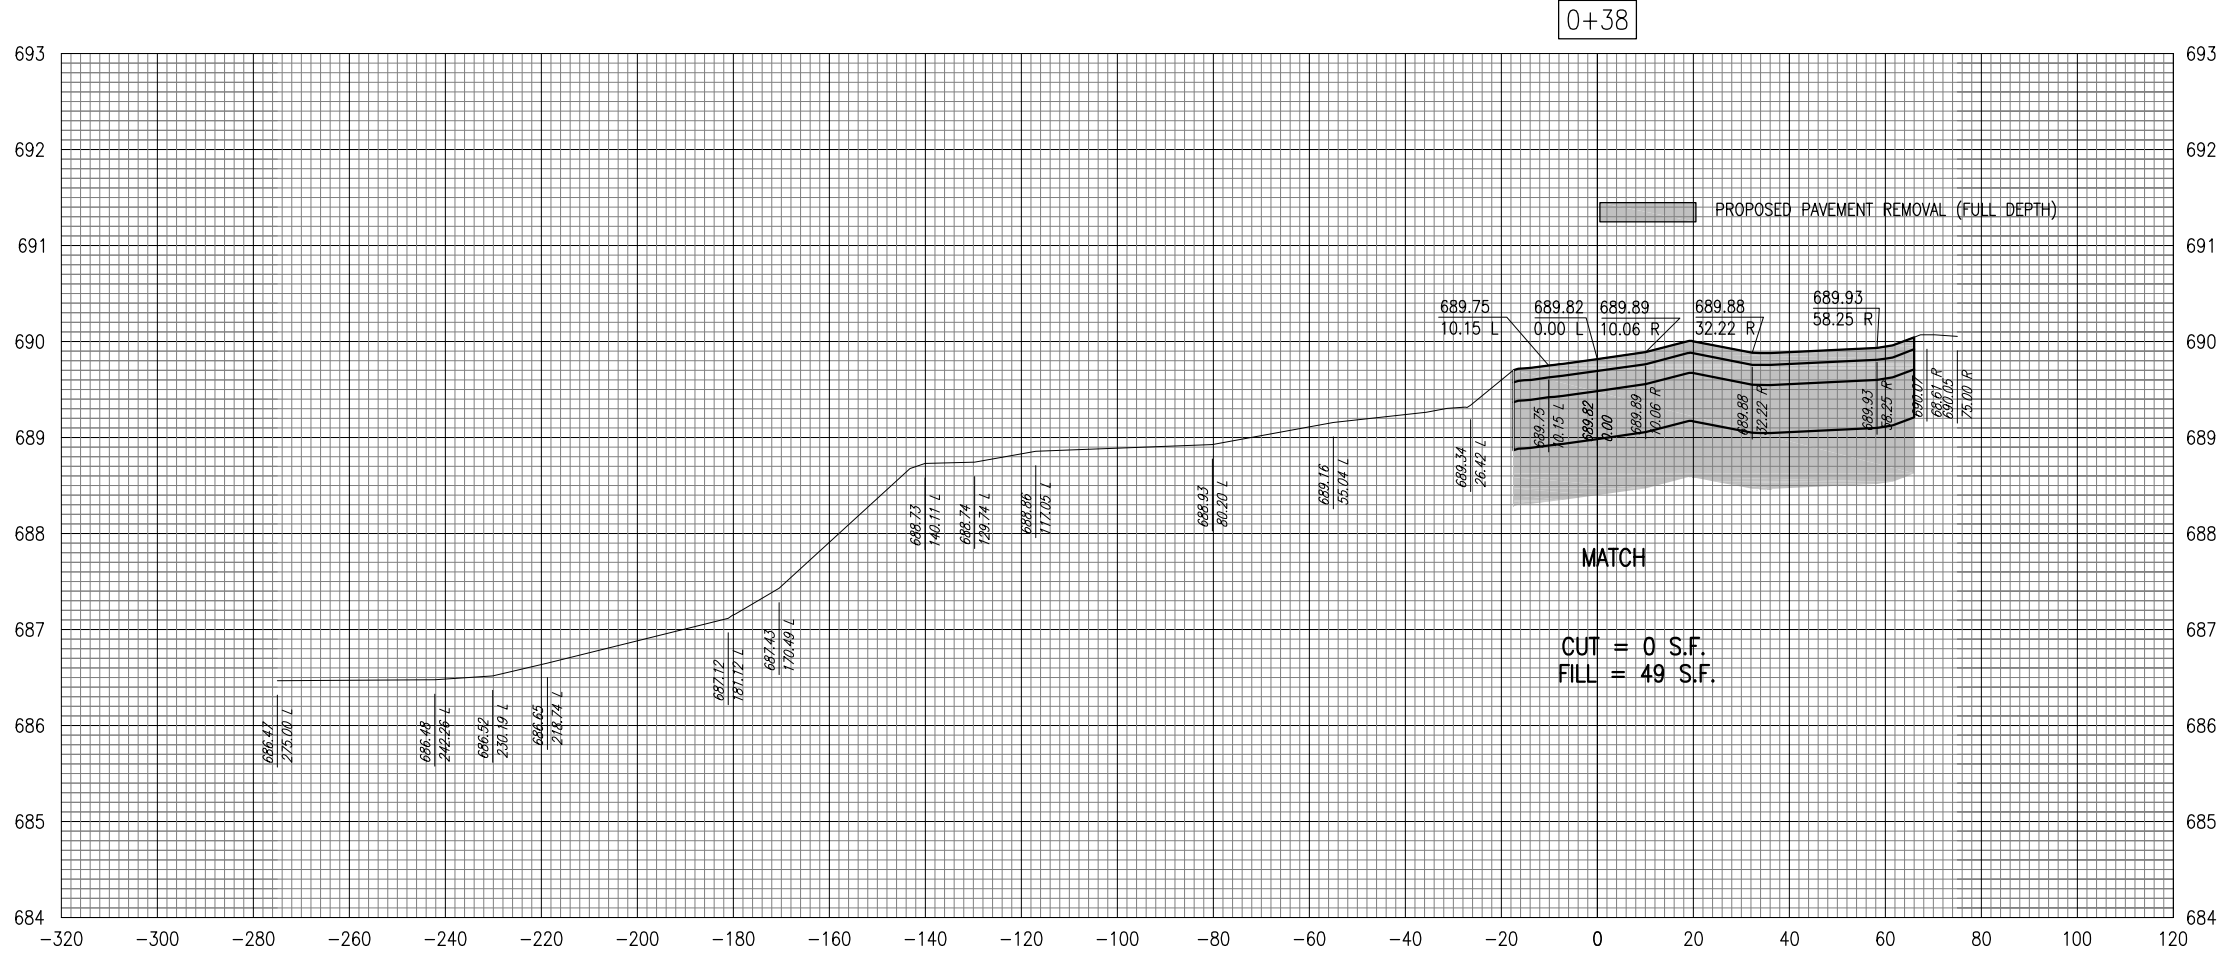

DATE	REVISION

LITCHFIELD MUNICIPAL AIRPORT  
LITCHFIELD, ILLINOIS

IL PROJ.: 31F-4194      BLOCK GRANT PROJ.: 3-17-0063-B19

Hanson Proj. No. 12A0062D	LAYOUT	CAH	06/11/12
Filename C-301-XS.dwg	DRAWN	BAK	06/11/12
Scale H. 1"=20' V. 1"=1'	REVIEWED	CAH	01/10/13
Date 01/11/13			

**HANSON**  
© Copyright Hanson Professional Services Inc. 2013  
Hanson Professional Services Inc.  
1525 South Sixth Street  
Springfield, Illinois 62703-2986  
Ph: (217) 788-2450 Fax: (217) 788-2503  
www.hanson-inc.com  
Offices Nationwide

REALIGN  
TAXIWAY "A"

PROPOSED CROSS-SECTIONS  
FOR TAXIWAY A STA. 0+38 TO  
STA. 0+60