


3+83

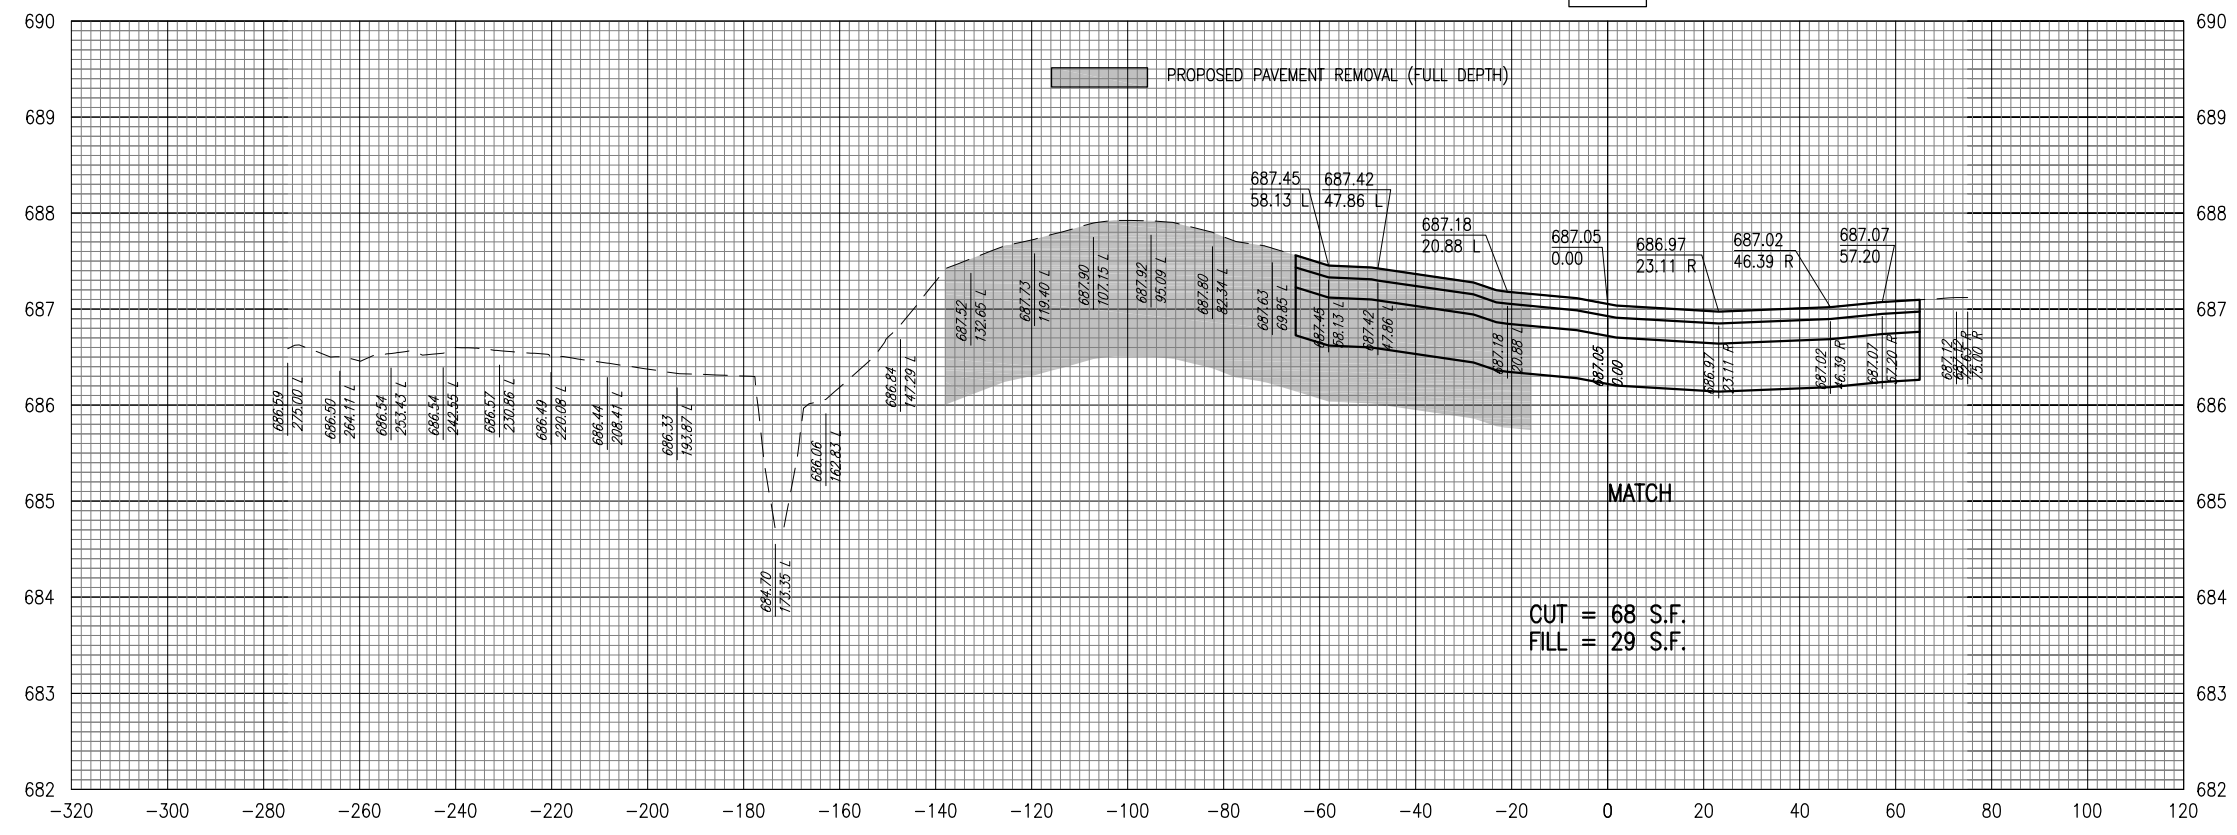

STATION	AREAS SQUARE FEET		VOLUMES CUBIC YARDS		CUMULATIVE COLUMNS CUBIC YARDS	
	CUT	FILL	CUT	FILL	CUT	FILL
38	-	49.00	-	-	-	-
50	12.00	23.00	2.67	16.00	2.67	16.00
100	155.00	12.00	154.63	32.41	157.30	48.41
150	206.00	1.00	334.26	12.04	491.56	60.44
200	282.00	-	451.85	0.93	943.41	61.37
250	355.00	-	589.81	0.00	1,533.22	61.37
300	348.00	-	650.93	0.00	2,184.15	61.37
347	281.00	-	547.46	0.00	2,731.61	61.37
383	68.00	29.00	232.67	19.33	2,964.28	80.70

REVISION	DATE

LITCHFIELD MUNICIPAL AIRPORT
 LITCHFIELD, ILLINOIS

IL PROJ.: 31F-4194 BLOCK GRANT PROJ.: 3-17-0063-B19

Hanson Proj. No. 12A0062D	FILENAME C-301-XS.dwg	Scale H. 1"=20' V. 1"=1'	Date 01/11/13
LAYOUT	CAH	06/11/12	
DRAWN	BAK	06/11/12	
REVIEWED	CAH	01/10/13	

HANSON
 © Copyright Hanson Professional Services Inc. 2013
 Hanson Professional Services Inc.
 1525 South Sixth Street
 Springfield, Illinois 62703-2886
 Ph: (217) 788-2450 Fax: (217) 788-2503
 www.hanson-inc.com
 Offices Nationwide

REALIGN TAXIWAY "A"
 PROPOSED CROSS-SECTIONS FOR TAXIWAY A STA. 3+83