


FROM AIRPORT ELECTRICAL VAULT

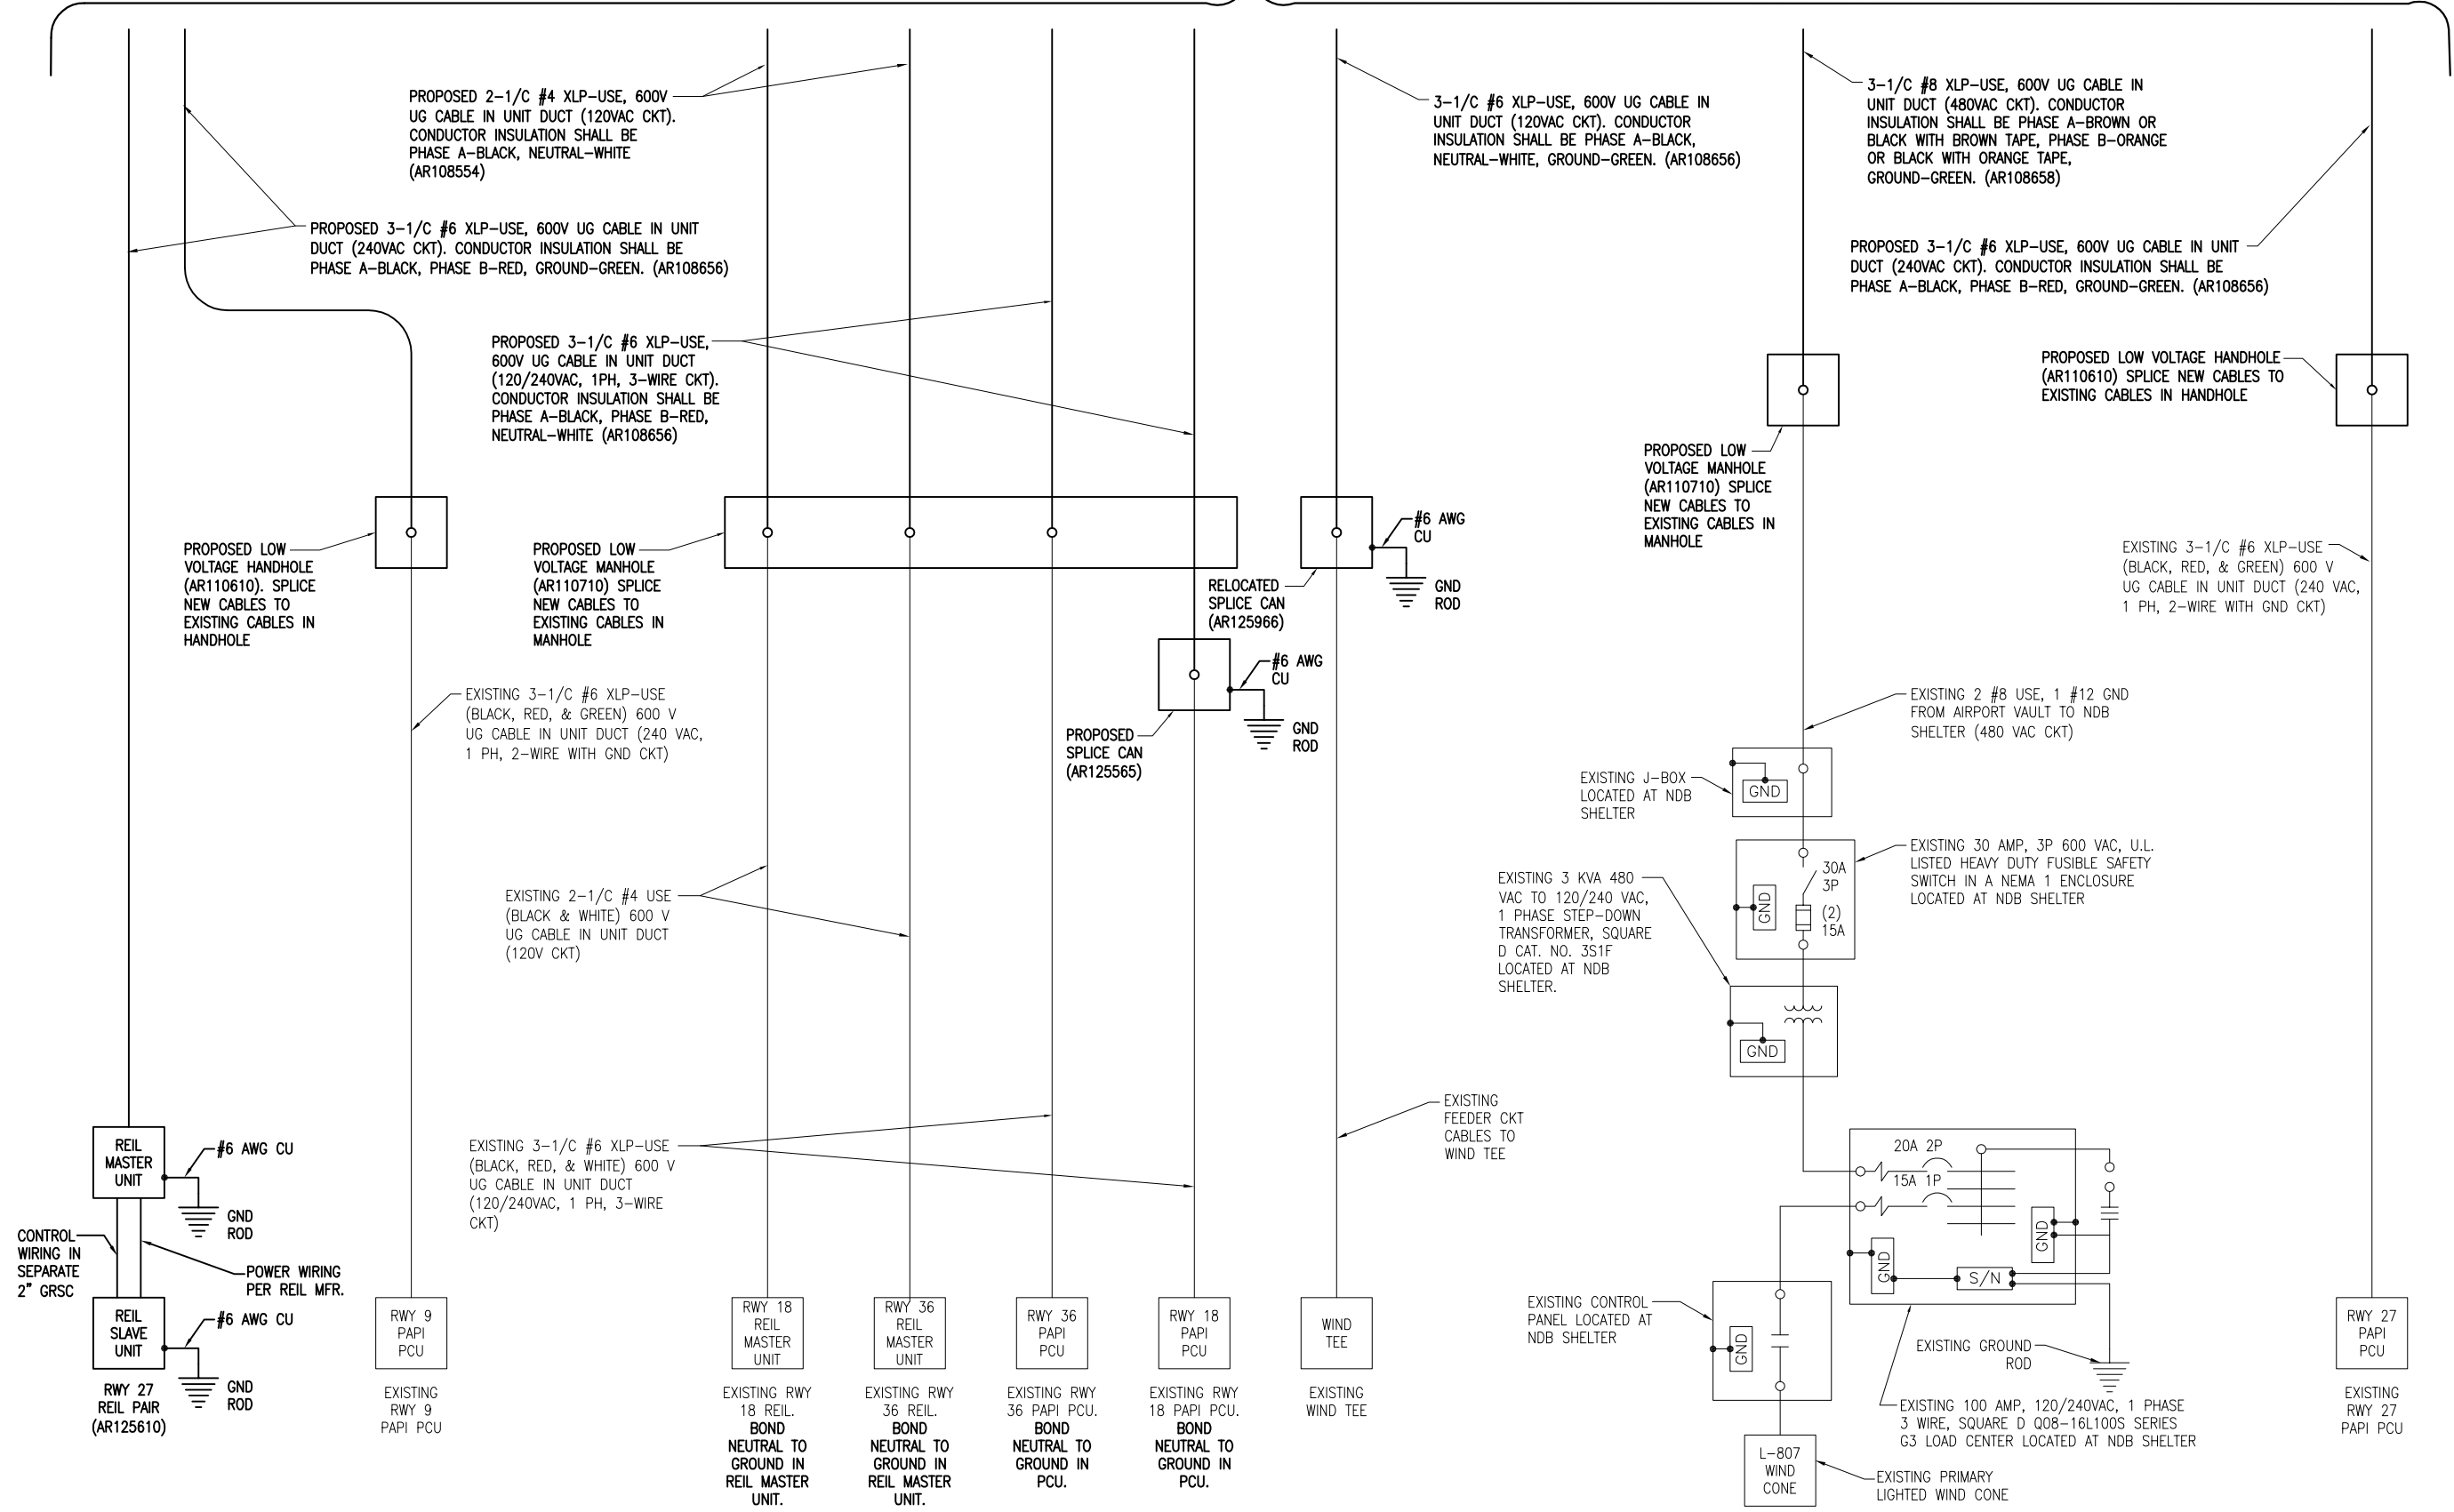

PROPOSED ELECTRICAL ONE-LINE FOR AIRFIELD NAVAIDS

REVISION	DATE

LITCHFIELD MUNICIPAL AIRPORT
LITCHFIELD, ILLINOIS

IL PROJ.: 31F-4194 BLOCK GRANT PROJ.: 3-17-0063-B19

Hanson Proj. No. 12A0062D	Filename E-604-LINE.dwg	Scale NOT TO SCALE	Date 01/11/13
LAYOUT	KNL	01/03/13	
DRAWN	BAK	01/04/13	
REVIEWED	CAH/KNL	01/10/13	

HANSON
Professional Services Inc. 2013
1525 South Sixth Street
Springfield, Illinois 62703-2886
Ph: (217) 788-2450 Fax: (217) 788-2503
www.hanson-inc.com
Offices Nationwide

REALIGN TAXIWAY "A"
PROPOSED ELECTRICAL ONE-LINE FOR AIRFIELD NAVAIDS

FEB 06, 2013 8:12 AM H:\GL000382
pw:\sps-svc306\hanson\dom\hanson\Projects\Documents\12A0062D\CAD\Drawings\Sheet\LI034.dwg