



- LEGEND**
- EXISTING PAVEMENT
  - PAVEMENT REMOVAL
  - PAVEMENT MILLING
  - CONCRETE REMOVAL
  - EXISTING BUILDINGS
  - EXISTING FENCE
  - PAVEMENT CORE LOCATION (APPROX.)

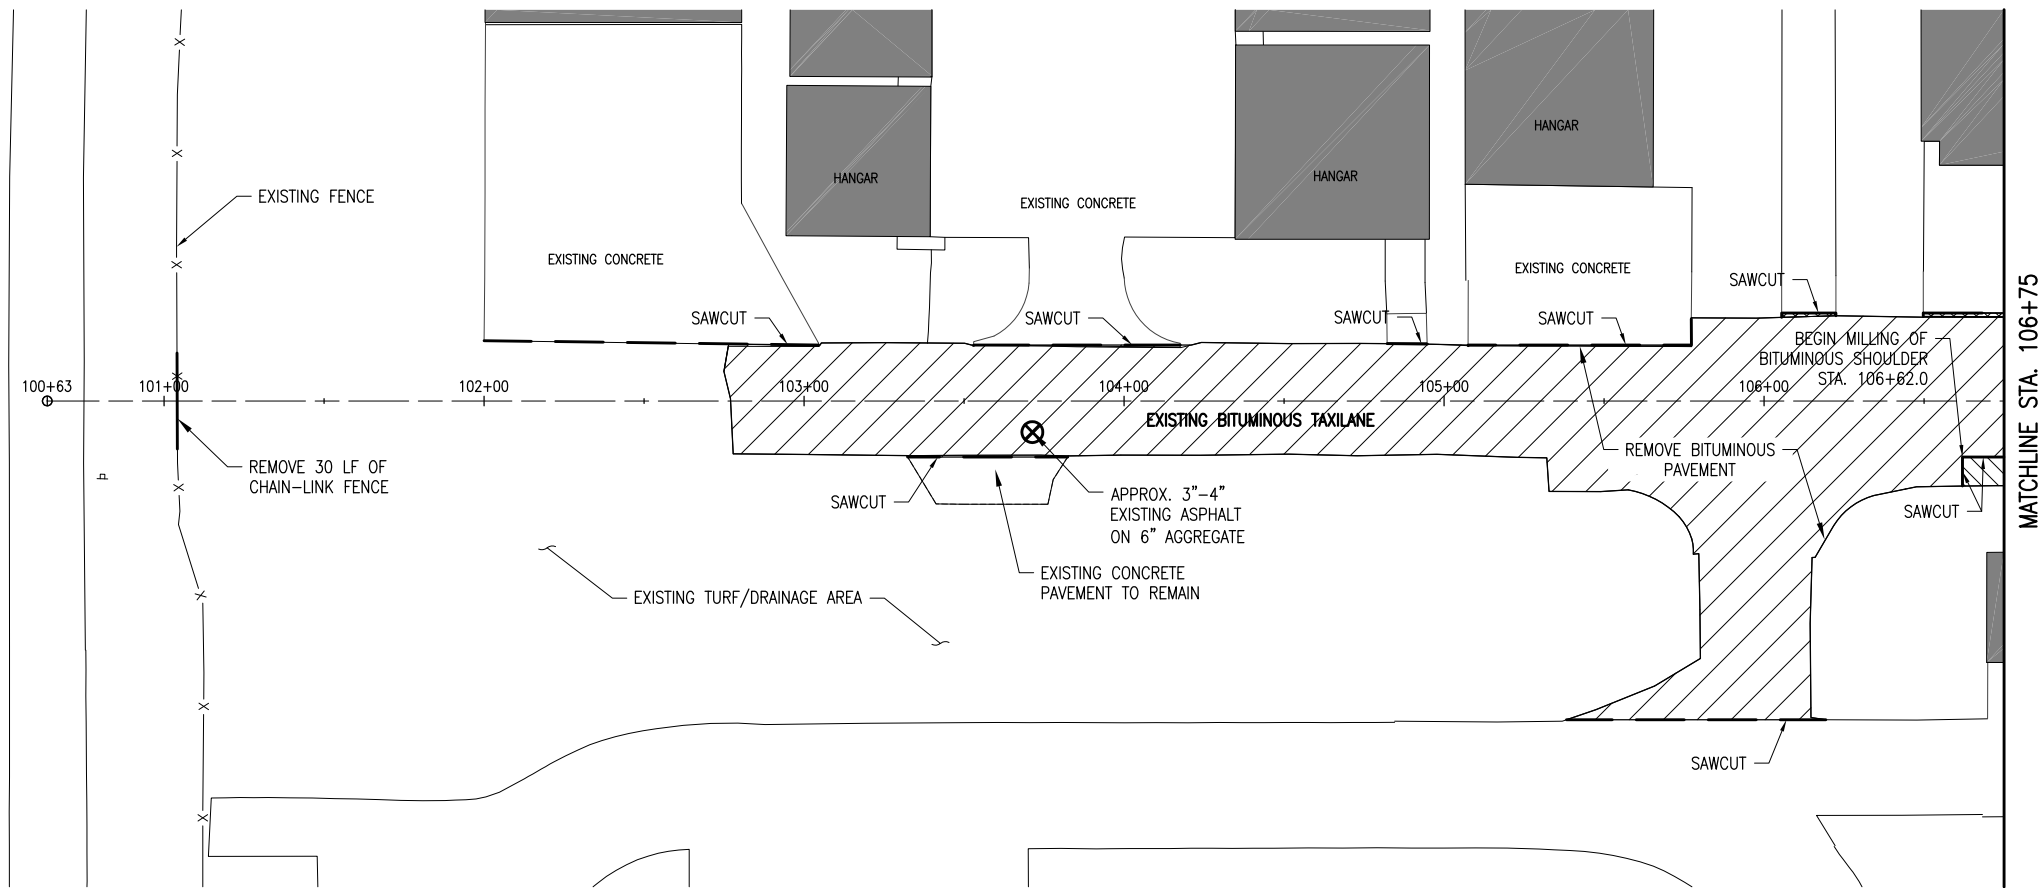

MATCHLINE STA. 106+75

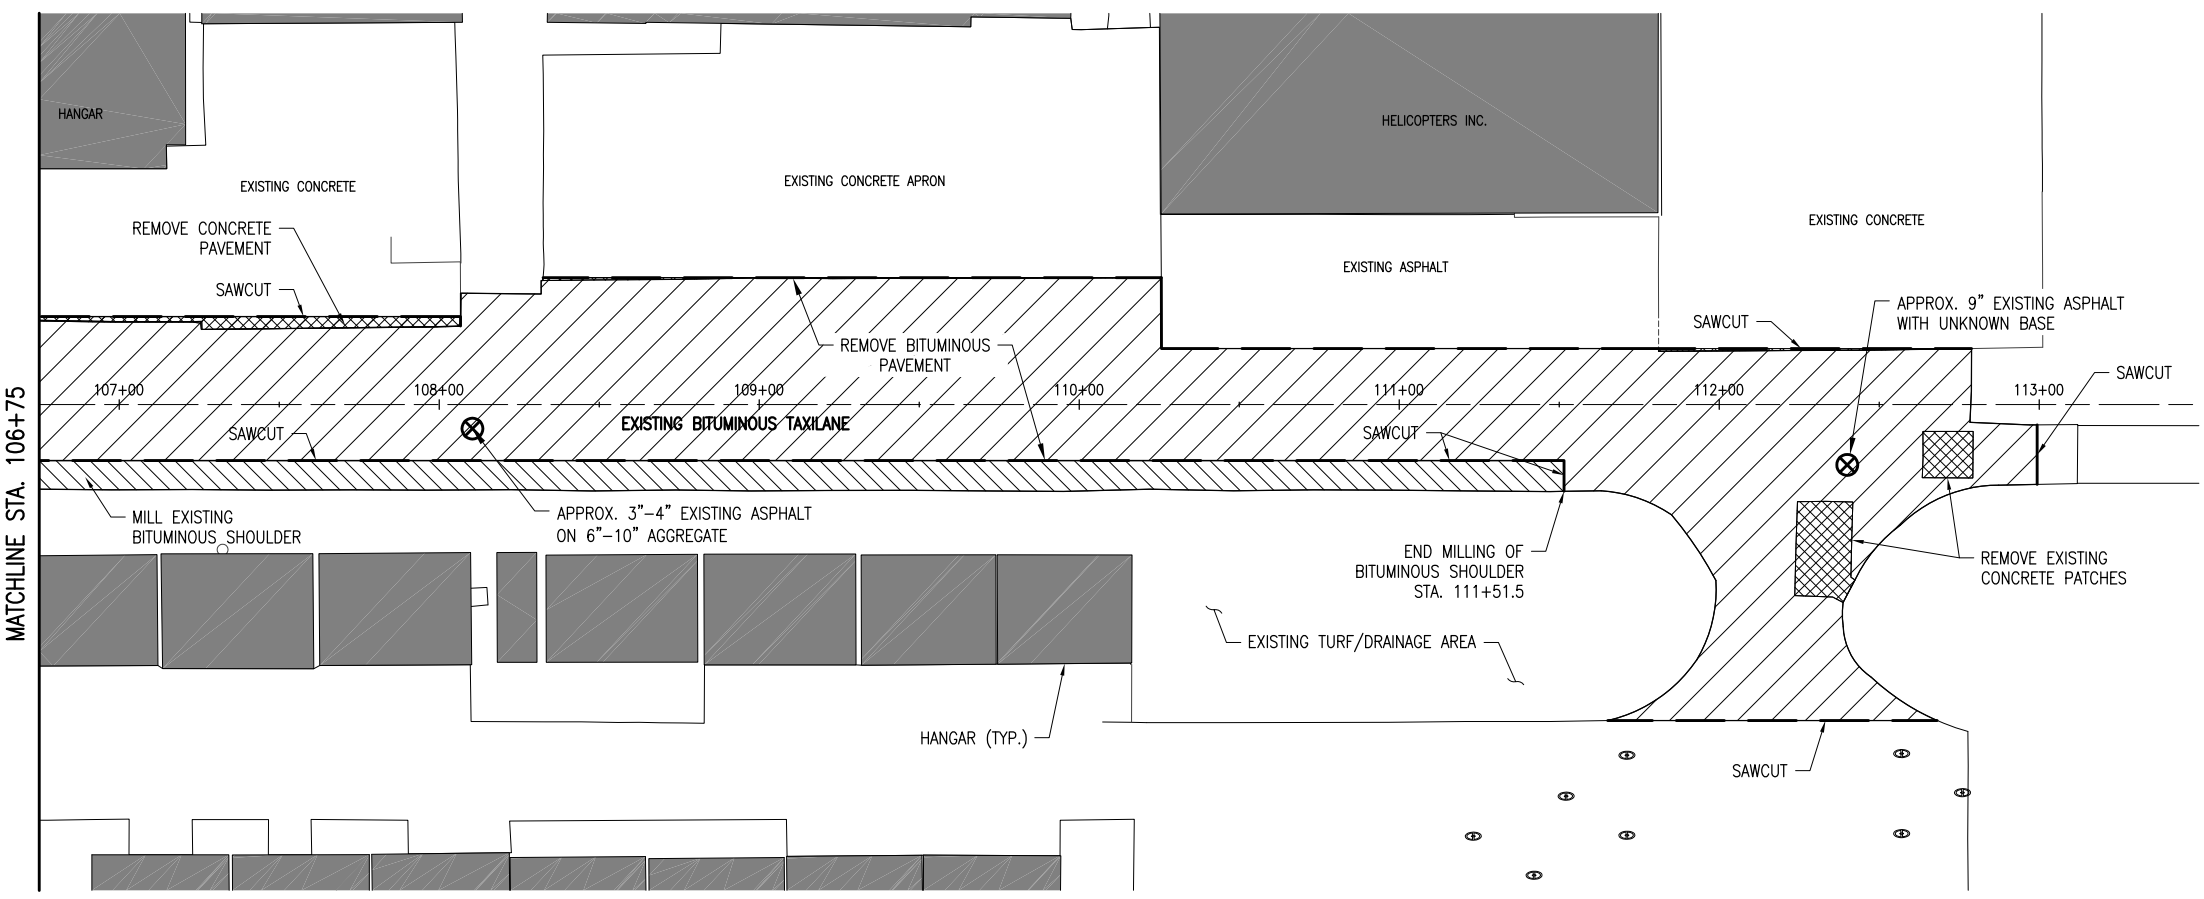

MATCHLINE STA. 106+75

REVISION	DATE

**SAINT LOUIS DOWNTOWN AIRPORT**  
 A Division of Bi-State Development Agency  
 BLOCK GRANT PROJ.: 3-17-0039-B30  
 IL PROJ.: CPS-4213

Hanson Project No.	12A0069	LAYOUT	TRR	01/10/13
Filename	C-111-SIT.dwg	DRAWN	DAW	01/15/13
Scale	1" = 30'	REVIEWED	BSS	03/08/13
Date	03/08/13			

**HANSON**  
 © Copyright Hanson Professional Services Inc. 2013  
 Hanson Professional Services Inc.  
 1525 North Rock Street  
 Springfield, Illinois 62703-2886

RECONSTRUCT TAXILANE  
 IN NORTHWEST QUADRANT

EXISTING SITE AND  
 DEMOLITION PLAN

MAR 11, 2013 11:59 AM HARR01115  
 pw:\sps-svr306\hanson\Projects\Documents\12A0069\12A0069D\CAD\Airport\Sheet\C-111-SIT