
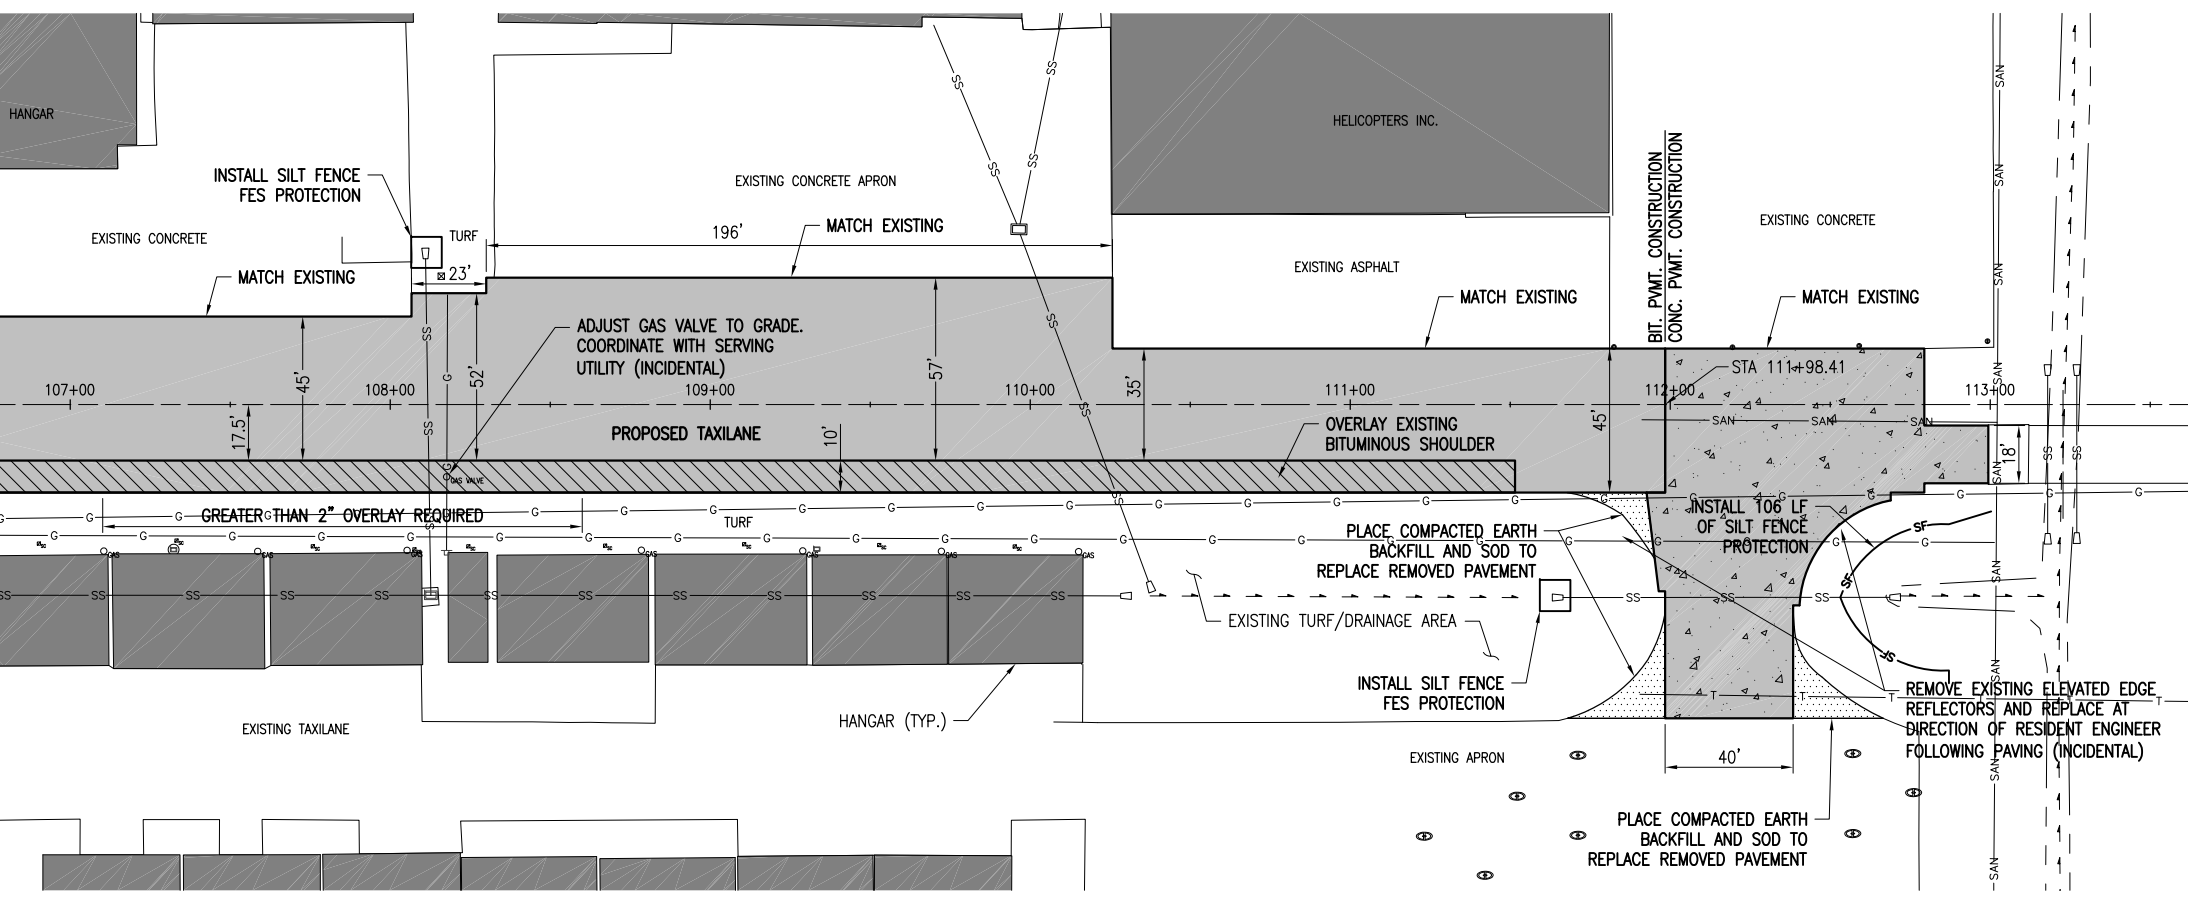


LEGEND

- EXISTING BUILDING
- PROPOSED BITUMINOUS PAVEMENT
- PROPOSED CONCRETE PAVEMENT
- PROPOSED BITUMINOUS OVERLAY
- PROPOSED AGGREGATE
- PROPOSED SODDING
- EXISTING FENCE
- EXISTING STORM SEWER
- EXISTING SANITARY
- EXISTING DITCH
- EXISTING STORM INLET/MAHOLE
- PROPOSED STORM SEWER

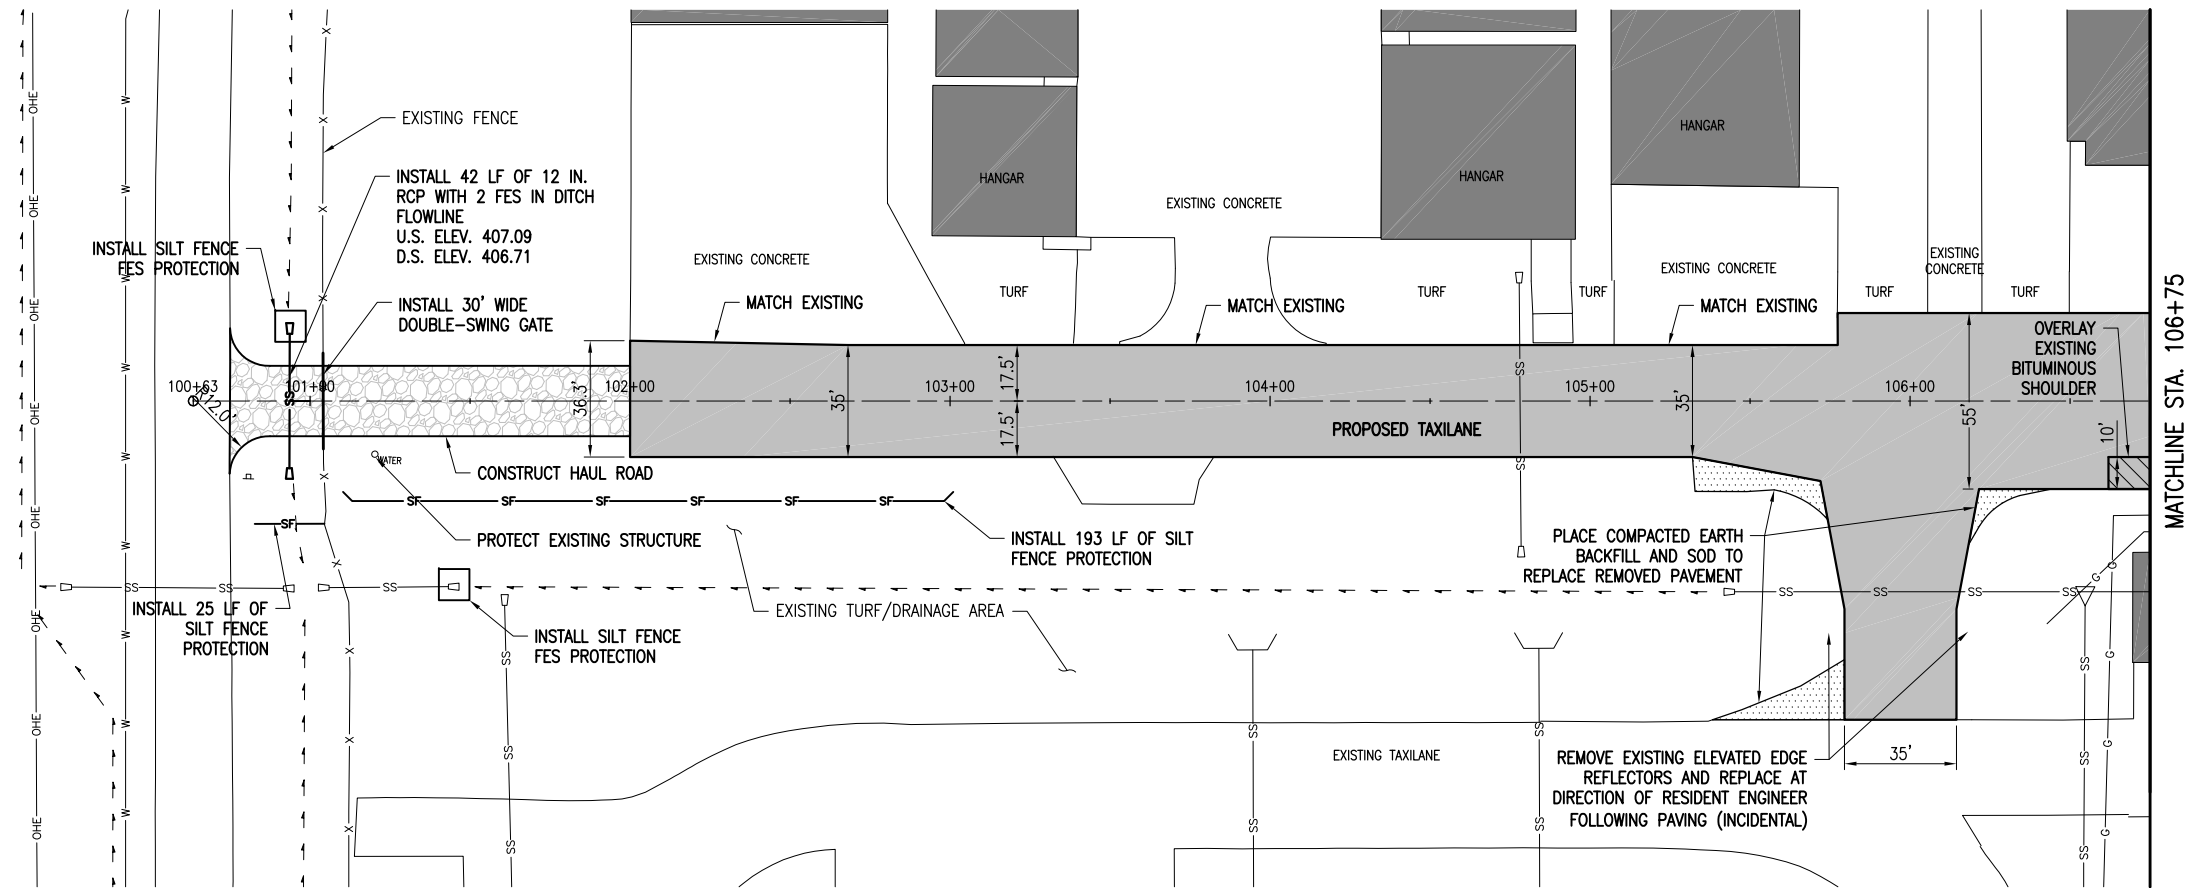

| REVISION | DATE |
|----------|------|
| | |
| | |
| | |

SAINT LOUIS DOWNTOWN AIRPORT
 A Division of Bi-State Development Agency
 BLOCK GRANT PROJ.: 3-17-0039-B30
 IL PROJ.: CPS-4213

| FILENAME | SCALE | DATE | LAYOUT | DATE |
|---------------|----------|----------|--------|------|
| C-121-CON.dwg | 1" = 30' | 03/08/13 | | |

HANSON
 Hanson Professional Services Inc. 2013
 1525 South Main Street
 Springfield, Illinois 62703-2886

RECONSTRUCT TAXILANE IN NORTHWEST QUADRANT
 PROPOSED CONSTRUCTION PLAN

MAR 11, 2013 11:59 AM HARR01115
 pw:\sps-svr306\hanson\dom\hanson\Projects\Documents\12\1069\12A0069D\CAD\Airport\Sheet\C-121-CON