


LEGEND



- EXISTING BUILDING
- PROPOSED IMPROVEMENTS
- EXISTING FENCE
- EXISTING STORM SEWER
- EXISTING SANITARY
- EXISTING DITCH
- EXISTING STORM INLET/MAHOLE

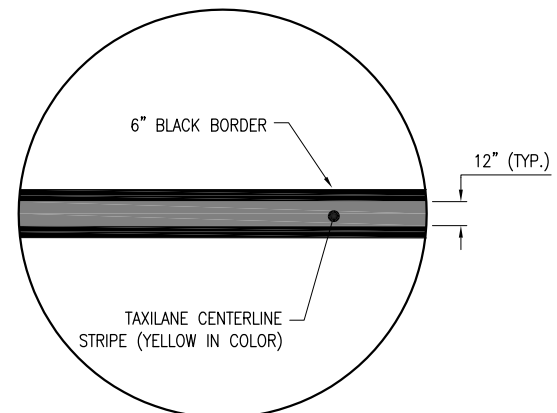

TAXILANE CENTERLINE DETAIL
NOT TO SCALE

PAVEMENT MARKING NOTES

1. TYPE B CLASS BEADS SHALL BE REQUIRED FOR ALL YELLOW PERMANENT PAINT MARKINGS. GLASS BEADS ARE NOT REQUIRED FOR TEMPORARY MARKINGS OR BLACK PAINT. REFER TO SPECIFICATION ITEM 620 FOR ADDITIONAL INFORMATION.
2. PAINT SHALL MEET REQUIREMENTS OF TECHNICAL SPECIFICATION ITEM 620, WATERBORNE PAINT.
3. ALL EXISTING MARKINGS NOTED FOR REMOVAL SHALL BE COMPLETED USING HIGH PRESSURE WATER BLASTING OR METHOD APPROVED BY THE ENGINEER. PAINT REMOVAL BY GRINDING OR OTHER METHODS WHICH DAMAGE THE PAVEMENT SURFACES SHALL NOT BE USED. THE MARKINGS SHALL NOT BE PAINTED OVER WITH BLACK PAINT.
4. IMMEDIATELY PRIOR TO THE APPLICATION OF PAINT, ALL SURFACES SHALL BE DRY AND FREE FROM DIRT, GREASE, OIL, LANTANCE, OR OTHER FOREIGN MATERIAL WHICH WOULD REDUCE THE BOND BETWEEN THE PAINT AND THE PAVEMENT. THIS SHALL INCLUDE PAINTED AREAS ON THE EXISTING PAVEMENTS. REFER TO SPECIFICATION ITEM 620-3.3 FOR ADDITIONAL INFORMATION.
5. EXISTING PAVEMENT MARKINGS OUTSIDE THE LIMITS OF THE MARKINGS SHOWN ON THESE PLANS WHICH ARE REMOVED OR WORN DUE TO CONSTRUCTION ACTIVITY SHALL BE REPAINTED. NO ADDITIONAL COMPENSATION SHALL BE MADE FOR THIS WORK.

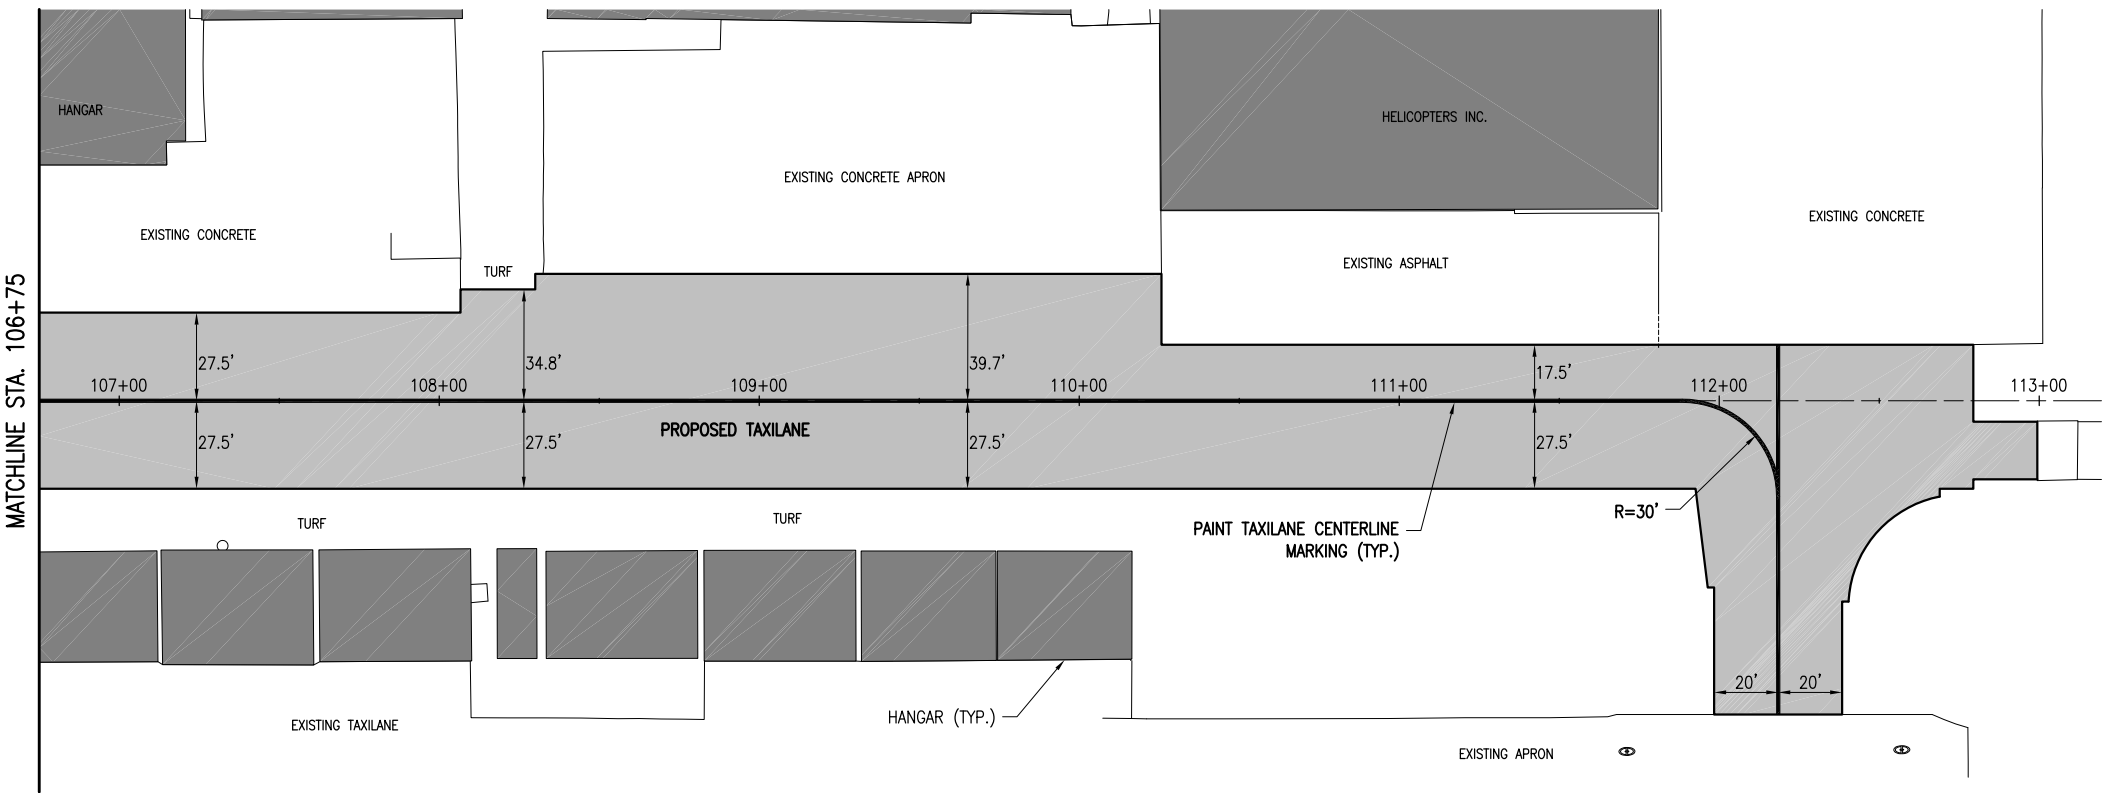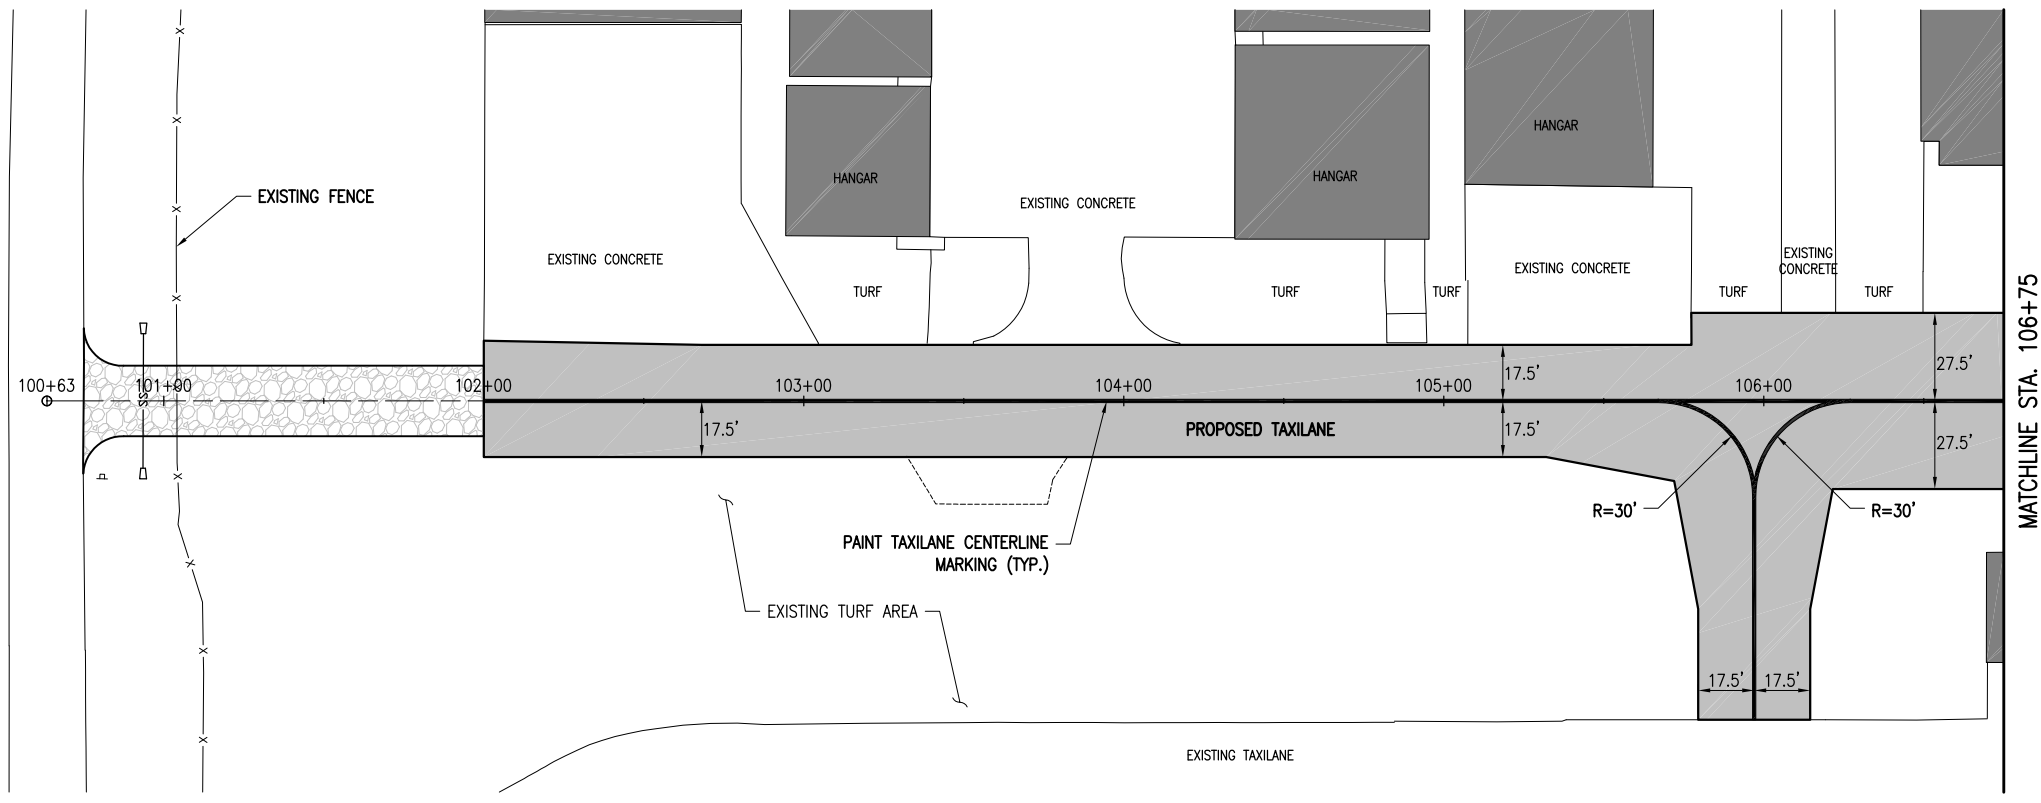

REVISION	DATE

SAINT LOUIS DOWNTOWN AIRPORT
A Division of Bi-State Development Agency
BLOCK GRANT PROJ.: 3-17-0039-B30
IL PROJ.: CPS-4213

Hanson Project No.	12A0069	LAYOUT	JRH	02/04/13
Filename	C-151-MRK.dwg	DRAWN	JRH	02/04/13
Scale	1" = 30'	REVIEWED	BSS	03/08/13
Date	03/08/13			

HANSON
© Copyright Hanson Professional Services Inc. 2013
Hanson Professional Services Inc.
1525 South Main Street
Springfield, Illinois 62703-2886

RECONSTRUCT TAXILANE IN NORTHWEST QUADRANT
PROPOSED MARKING PLAN

MAR 11, 2013 12:00 PM HARR01115
pw:\sps-svr306\hanson.com\hanson_projects\Documents\12a0069\12a0069D\CAD\Airport\Sheet\C-151-MRK