
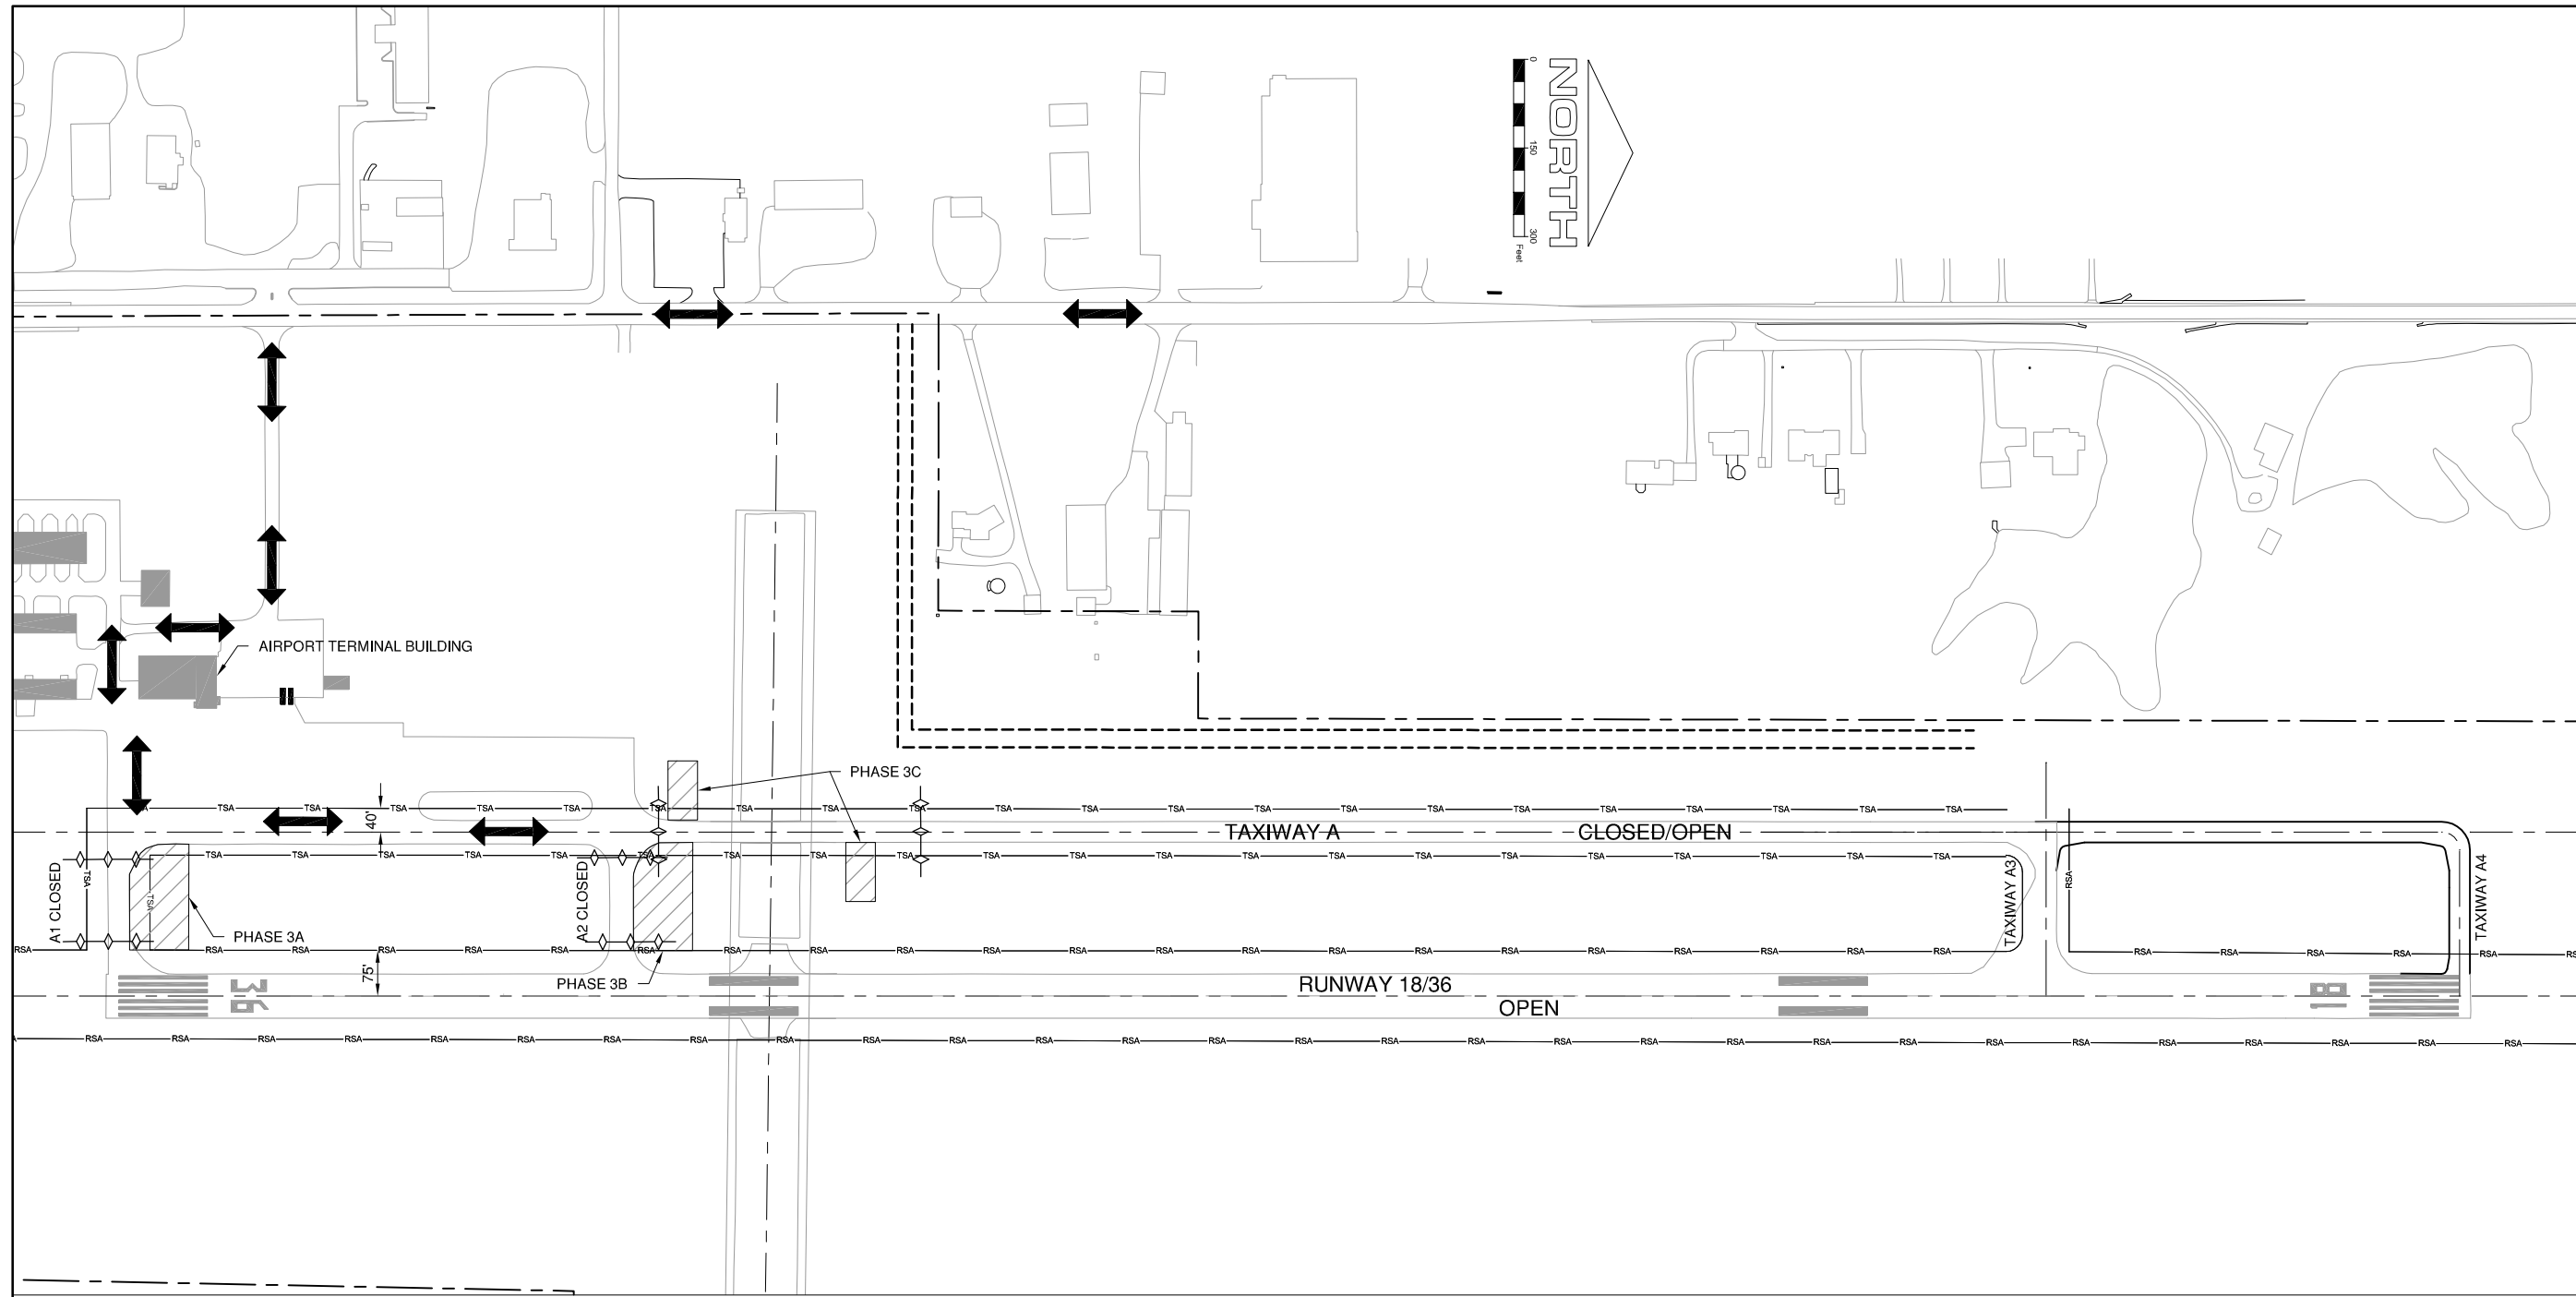


SP023

REVISIONS		
NUMBER	BY	DATE

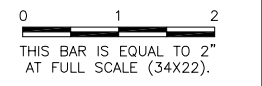

**SPARTA COMMUNITY AIRPORT
 HUNTER FIELD
 SPARTA, ILLINOIS**

**TAXIWAY EXTENSION
 CONSTRUCTION ACTIVITY PLAN 3**

PHASE 3 NOTES:

1. PHASE 3 SHALL CONSIST OF ELECTRICAL IMPROVEMENTS, INCLUDING REMOVING EXISTING SIGNS & REPLACING THEM WITH NEW SIGNS & ASSOCIATED CABLING.
2. WORK WITHIN THESE PHASES WILL BE OUTSIDE THE RUNWAY SAFETY AREA BUT WITHIN THE TAXIWAY SAFETY AREA.
3. WORK WITHIN THE SUB PHASED 3A, 3B, 3C SHALL NOT BE CONSTRUCTED CONCURRENTLY. THE AIRPORT SHALL REQUIRE OPEN ACCESS TO RUNWAY 18/36 AT ALL TIMES.
4. CONTRACTOR SHALL ACCESS THE SITE THRU THE PAVEMENTS NEAR THE AIRPORT BUILDINGS.
5. CONTRACTOR SHALL HAVE SUFFICIENT MEANS ON SITE TO CLEAN THE PAVEMENTS DURING THIS PHASE .

LEGEND

	WORK AREA
	CONTRACTOR'S ACCESS
	CONTRACTOR'S HAUL ROUTE
	PROPERTY LINE
	CONSTRUCTION SET BACK STAKES
	BARRICADES

© Copyright CMT, Inc.
CMT
 CRAWFORD, MURPHY & TILLY, INC.
 CONSULTING ENGINEERS
 License No. 184-000613

DESIGN BY:	CBG
DRAWN BY:	CMT
CHECKED BY:	CET
APPROVED BY:	CET
DATE:	MARCH 1, 2013
JOB No:	1241201
IL. PROJ. NO. SAR-4224 SBG NO. 3-17-0094-B11	
SHEET 06 OF 28 SHEETS	