


TA005

REVISIONS



NUMBER	BY	DATE

0 1 2
 THIS BAR IS EQUAL TO 2"
 AT FULL SCALE (34X22).

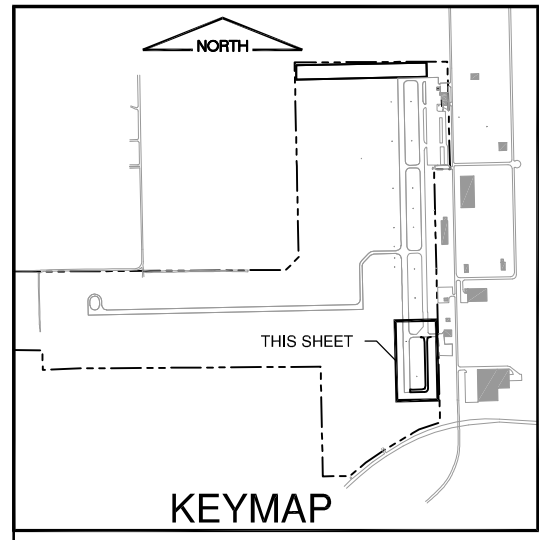

LEGEND

	EXISTING STAKE MOUNTED TAXIWAY LIGHT		EXISTING RUNWAY/THRESHOLD LIGHT
	EXISTING BASE MOUNTED TAXIWAY LIGHT		EXISTING RUNWAY LIGHT
	EXISTING TAXIWAY GUIDANCE SIGN		EXISTING CATCH BASIN
	EXISTING PAVING MARKING		EXISTING FENCE
	EXISTING TAXIWAY CIRCUIT		EXISTING WINDCONE
	EXISTING RUNWAY CIRCUIT		EXISTING DUCT
ST	EXISTING STORM SEWER		PAVEMENT MARKING REMOVAL
R	REMOVALS		PAVEMENT REMOVAL

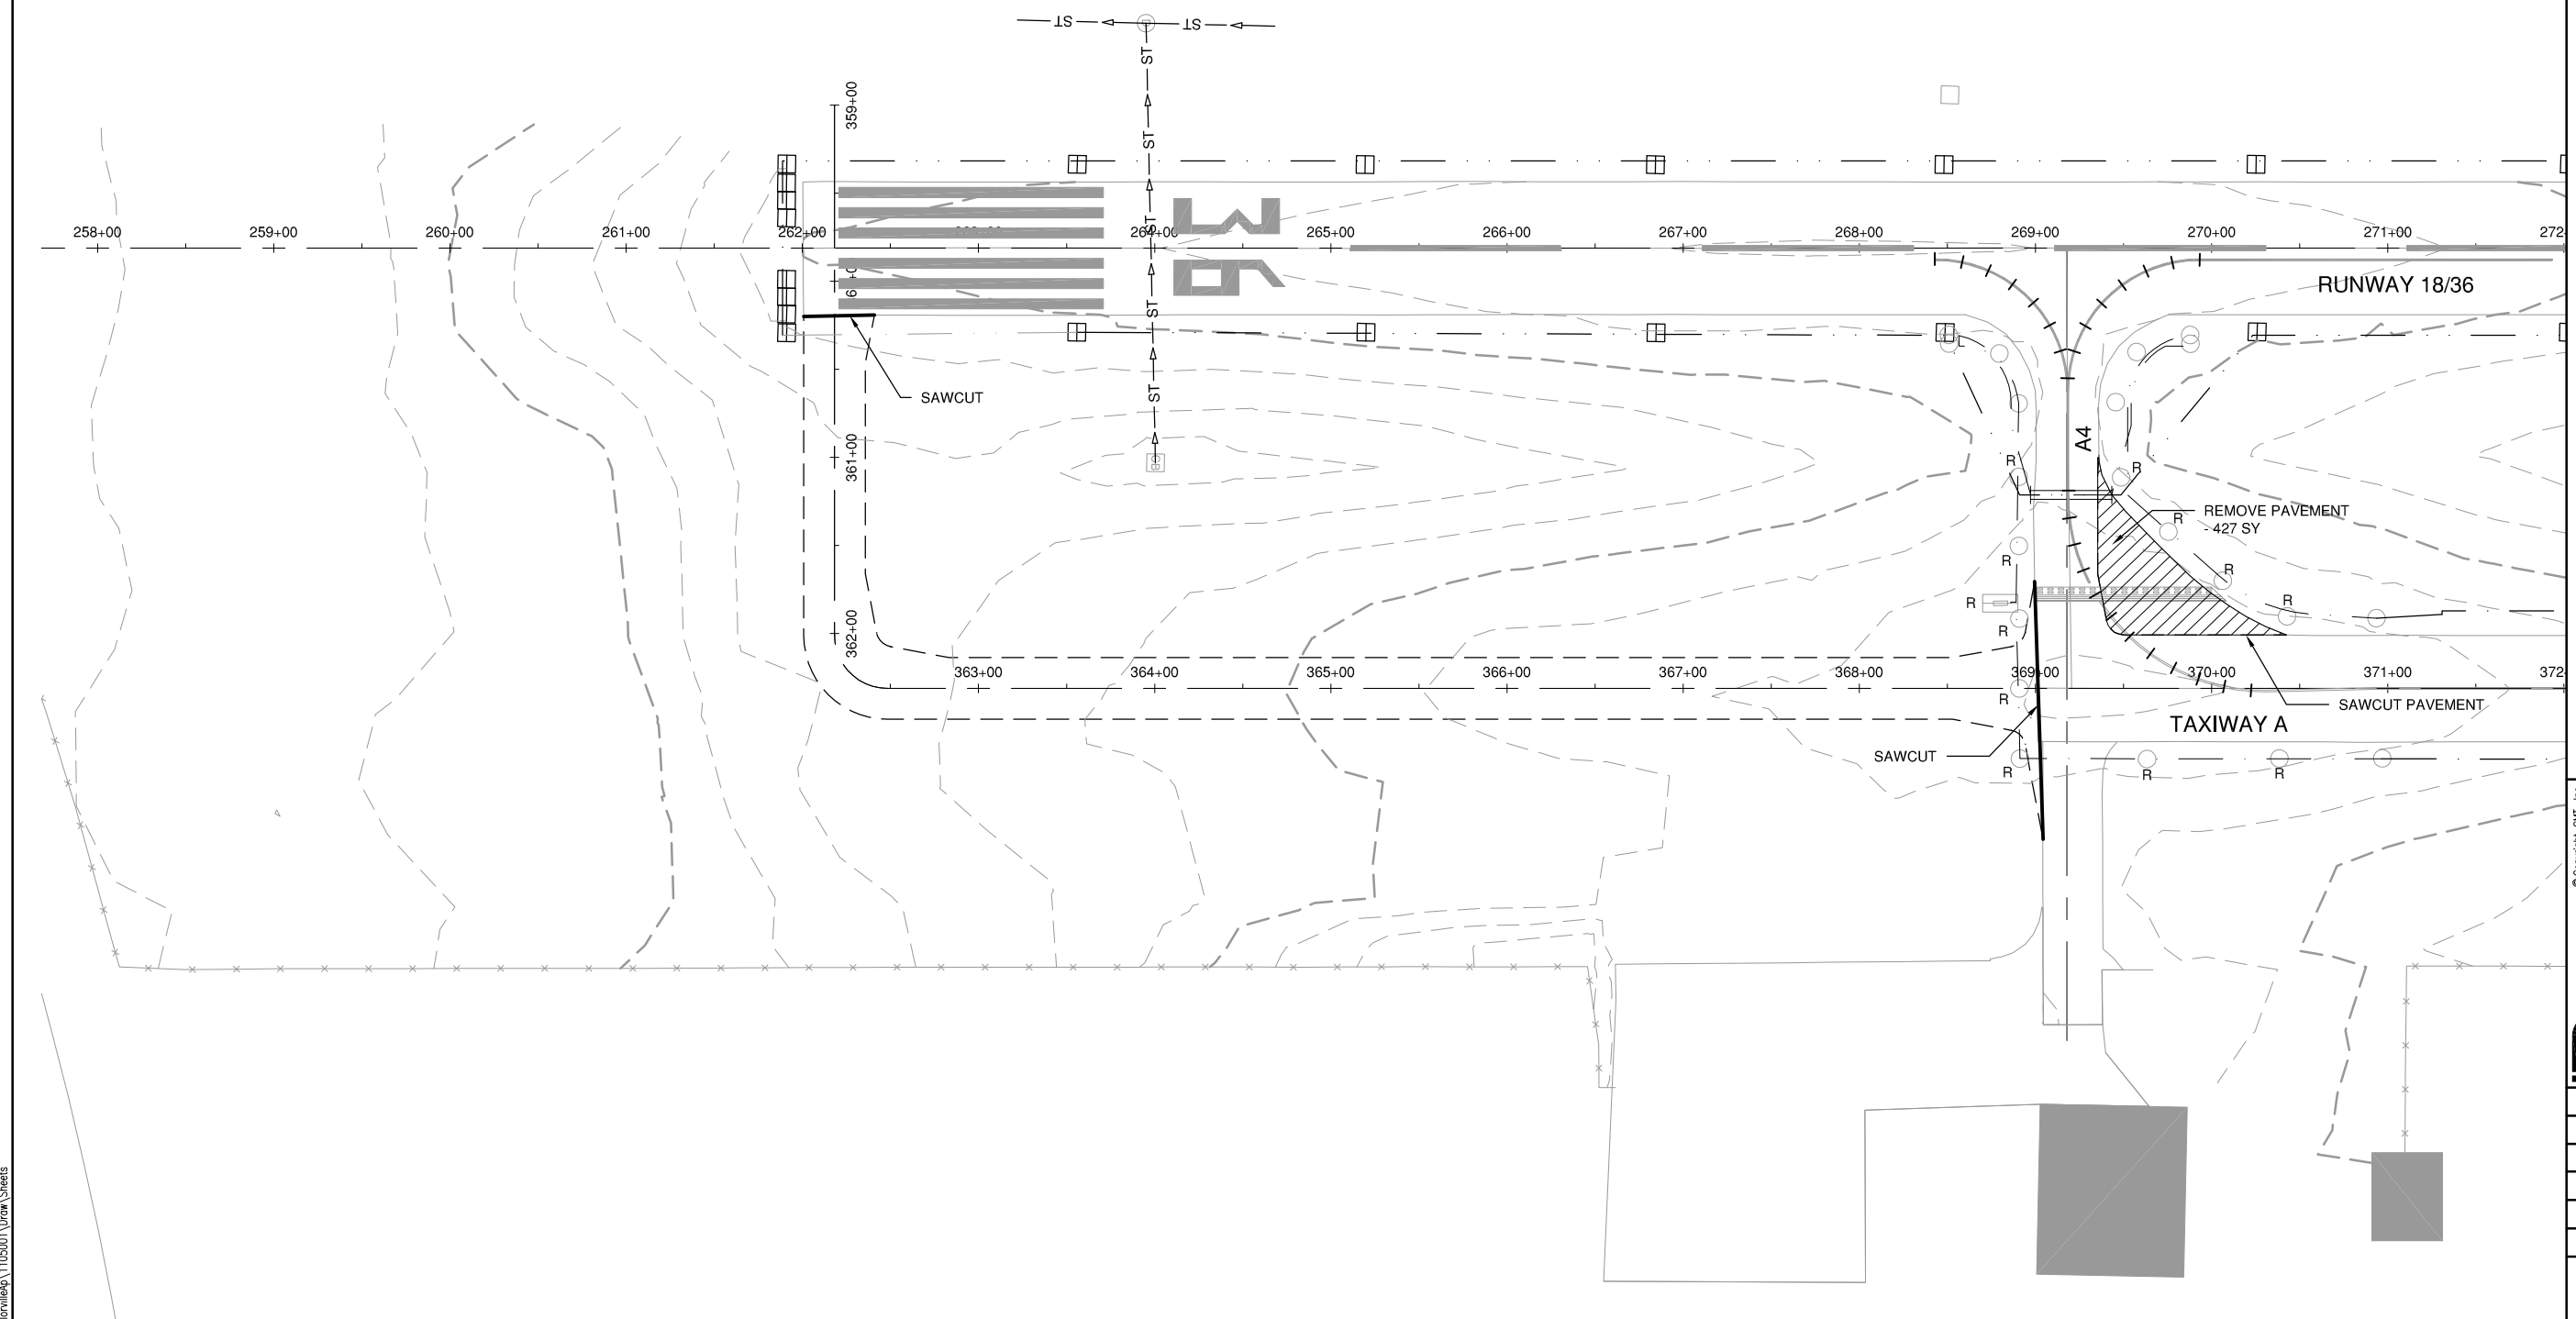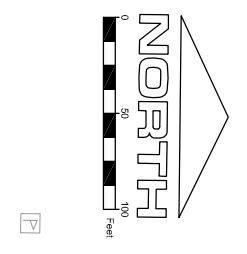

TAYLORVILLE MUNICIPAL AIRPORT
 TAYLORVILLE AIRPORT
 TAYLORVILLE, ILLINOIS

TAXIWAY EXTENSION
 EXISTING CONDITIONS AND REMOVALS

© Copyright CMT, Inc.
CMT
 CRAWFORD, MURPHY & TILLY, INC.
 CONSULTING ENGINEERS
 License No. 184-000613

DESIGN BY:	CBG
DRAWN BY:	CMT
CHECKED BY:	CET
APPROVED BY:	CET
DATE:	MARCH 13, 2013
JOB No:	11050-01

IL. PROJ. NO. TAZ-4096
 SBG NO. 3-17-0100-B13

K:\projects\1105001\Draw Sheets