
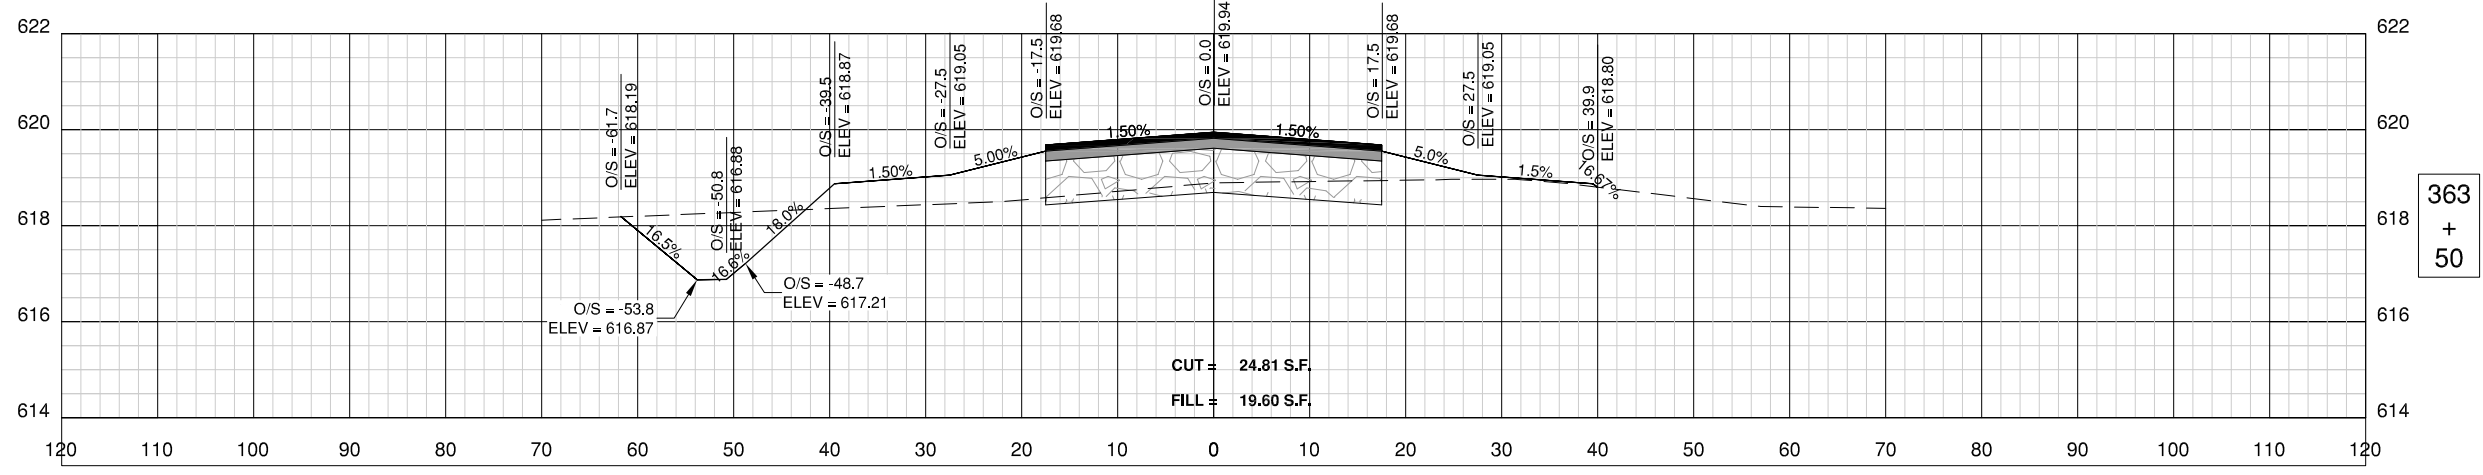



**TA005**

REVISIONS


NUMBER	BY	DATE

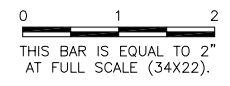

363  
+  
50

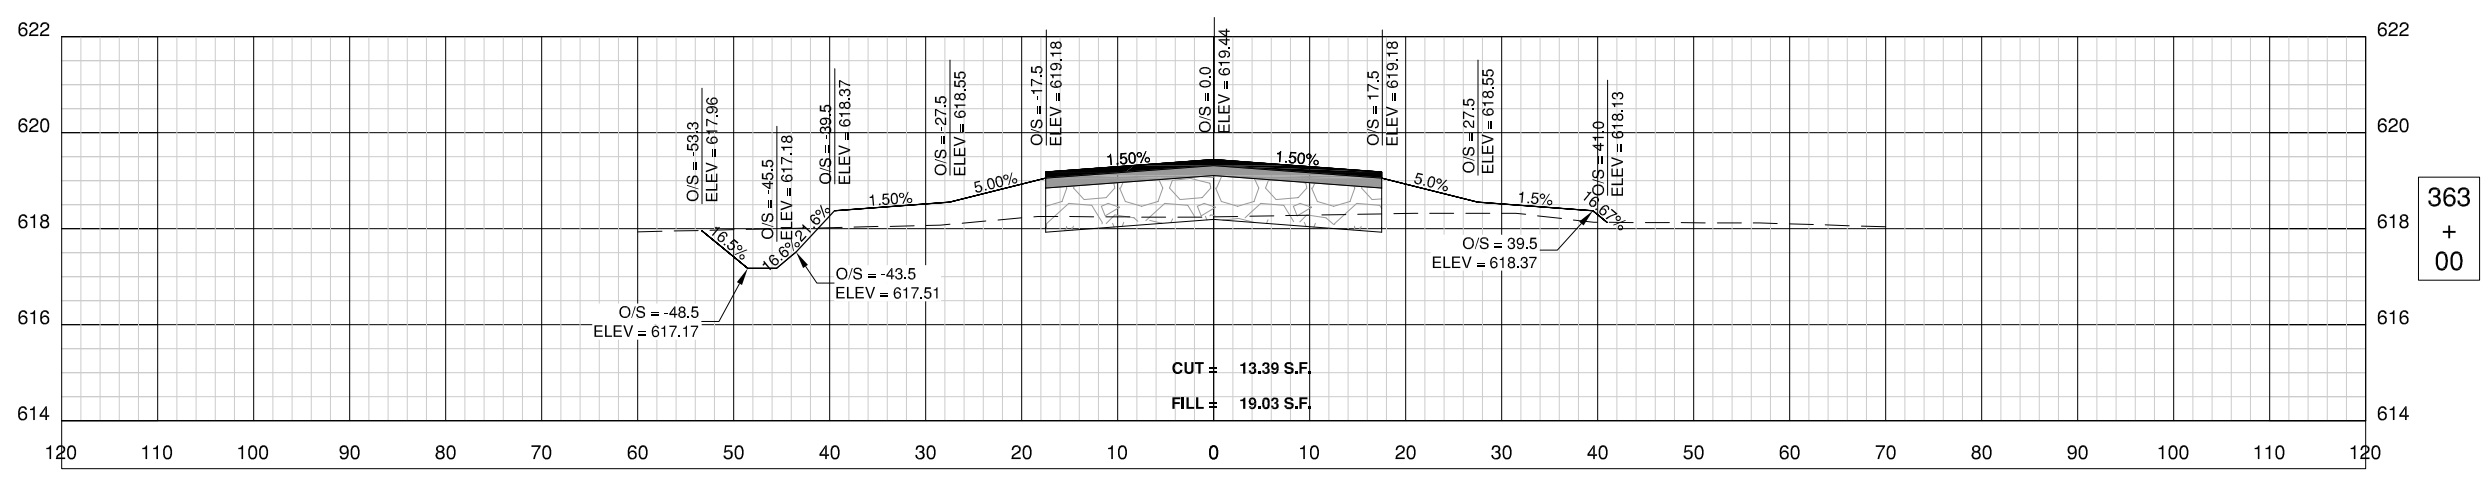


363  
+  
00

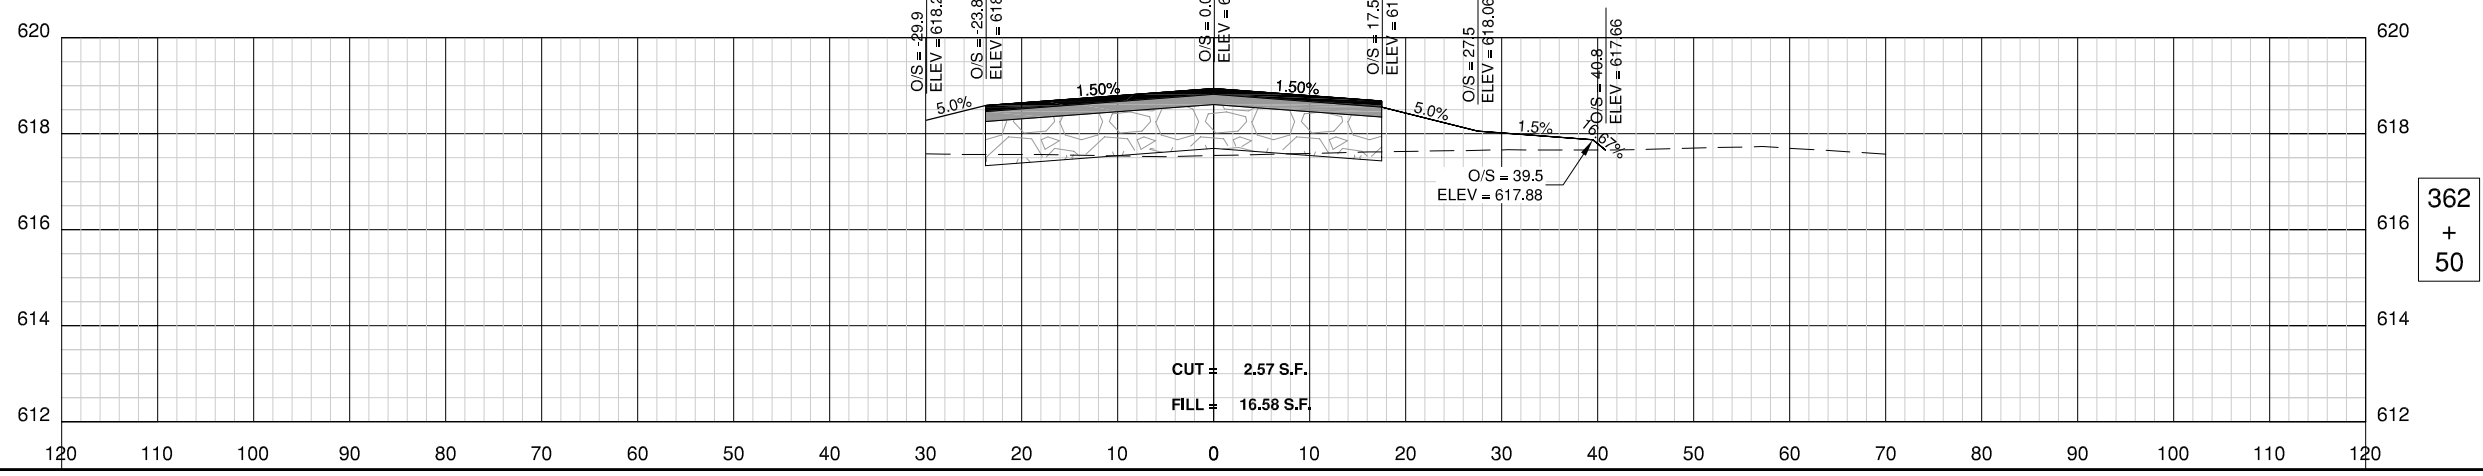

362  
+  
50

TAYLORVILLE MUNICIPAL AIRPORT  
 TAYLORVILLE AIRPORT  
 TAYLORVILLE, ILLINOIS  
 TAXIWAY EXTENSION  
 TAXIWAY A CROSS SECTION 2

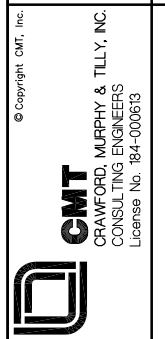

© Copyright CMT, Inc.

DESIGN BY:	CBG
DRAWN BY:	CMT
CHECKED BY:	CET
APPROVED BY:	CET
DATE:	MARCH 13, 2013
JOB No:	11050-01
IL. PROJ. NO. TAZ-4096 SBG NO. 3-17-0100-B13	
SHEET	22 OF 25 SHEETS