
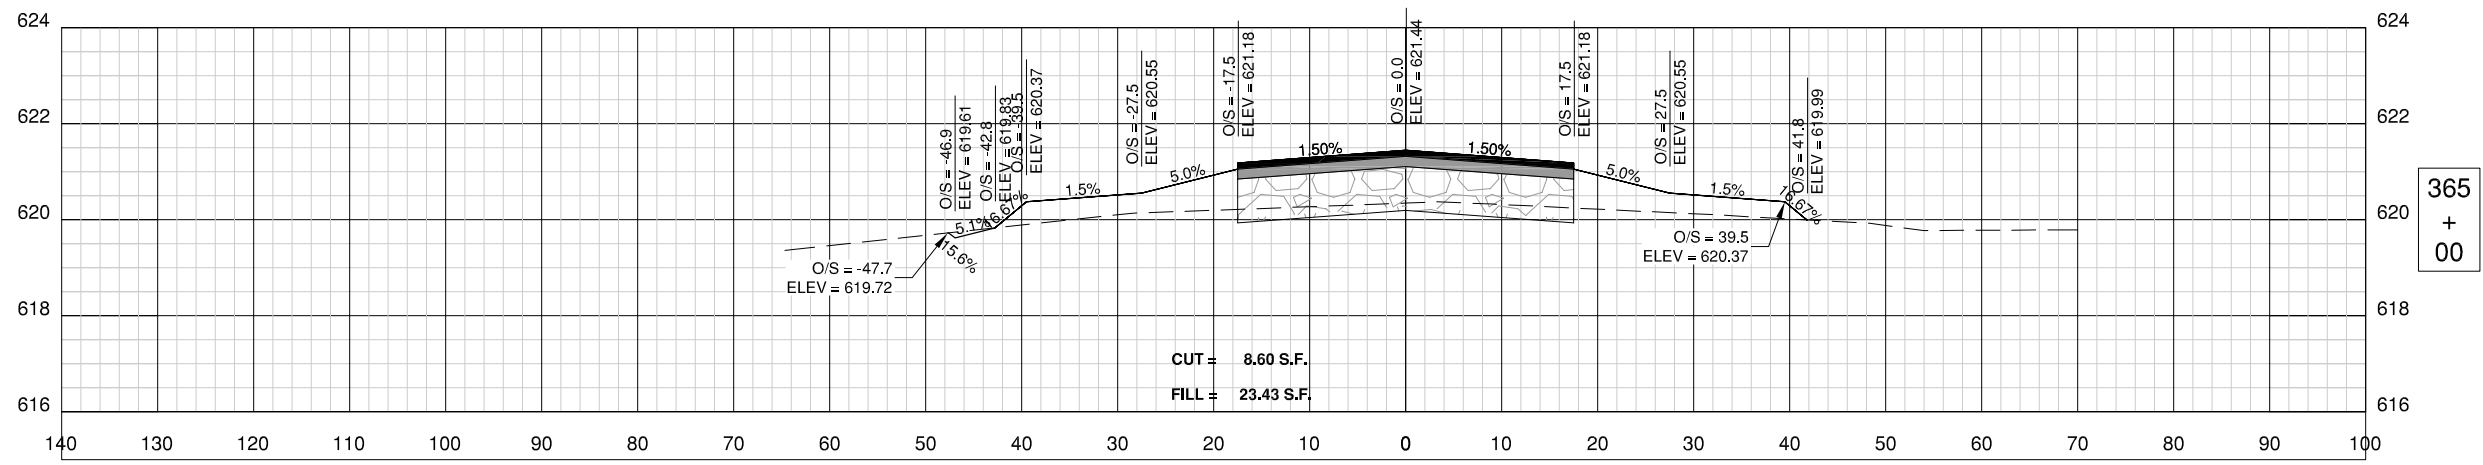



TA005

REVISIONS


NUMBER	BY	DATE

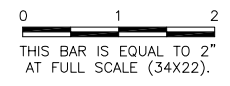

365
+
00

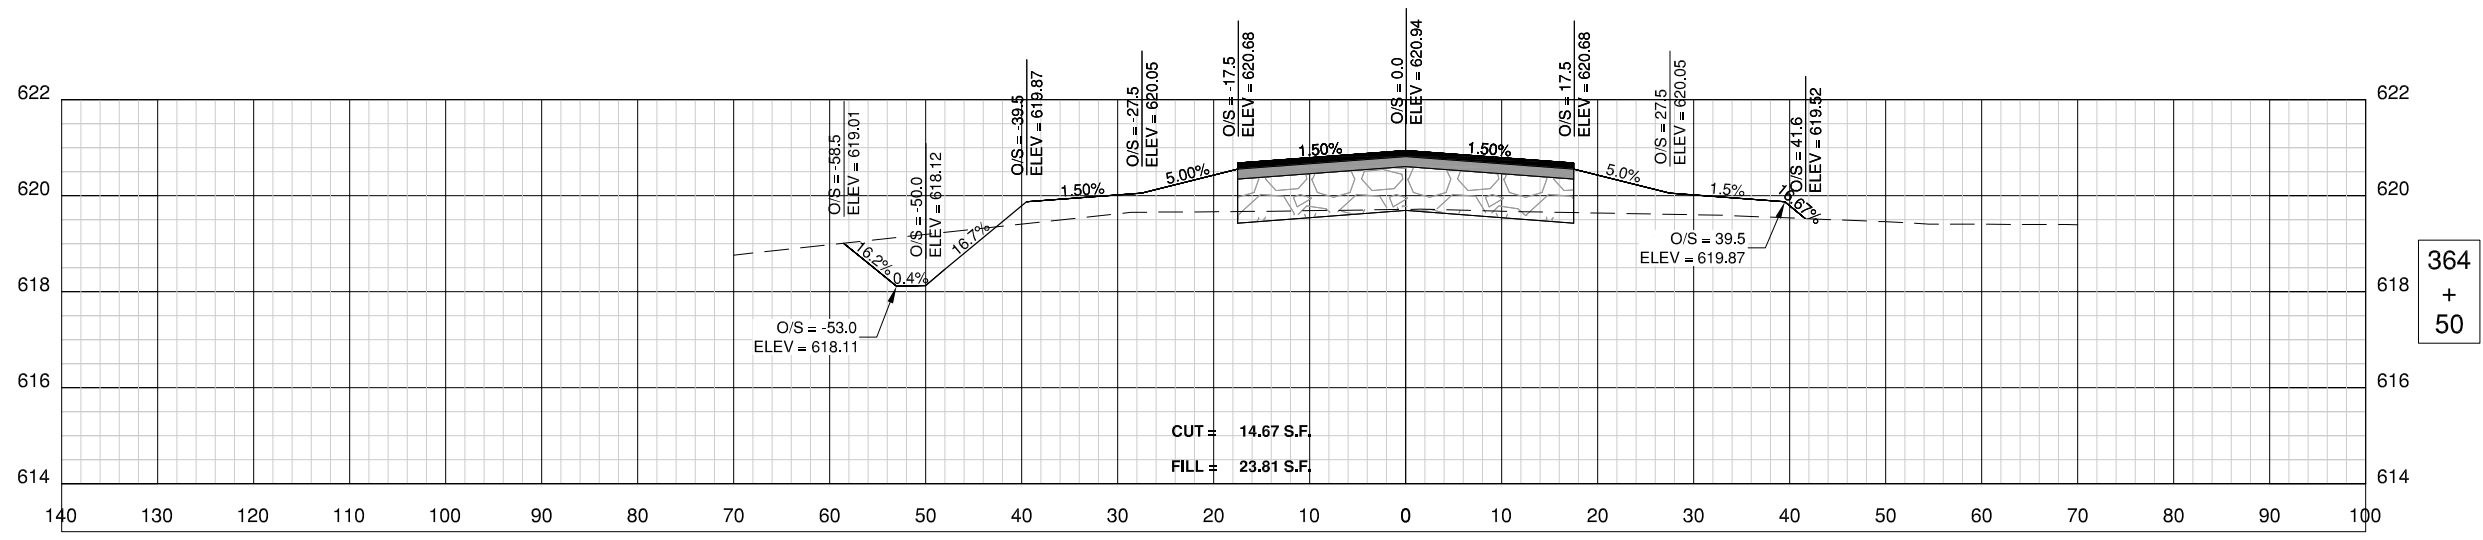


364
+
50

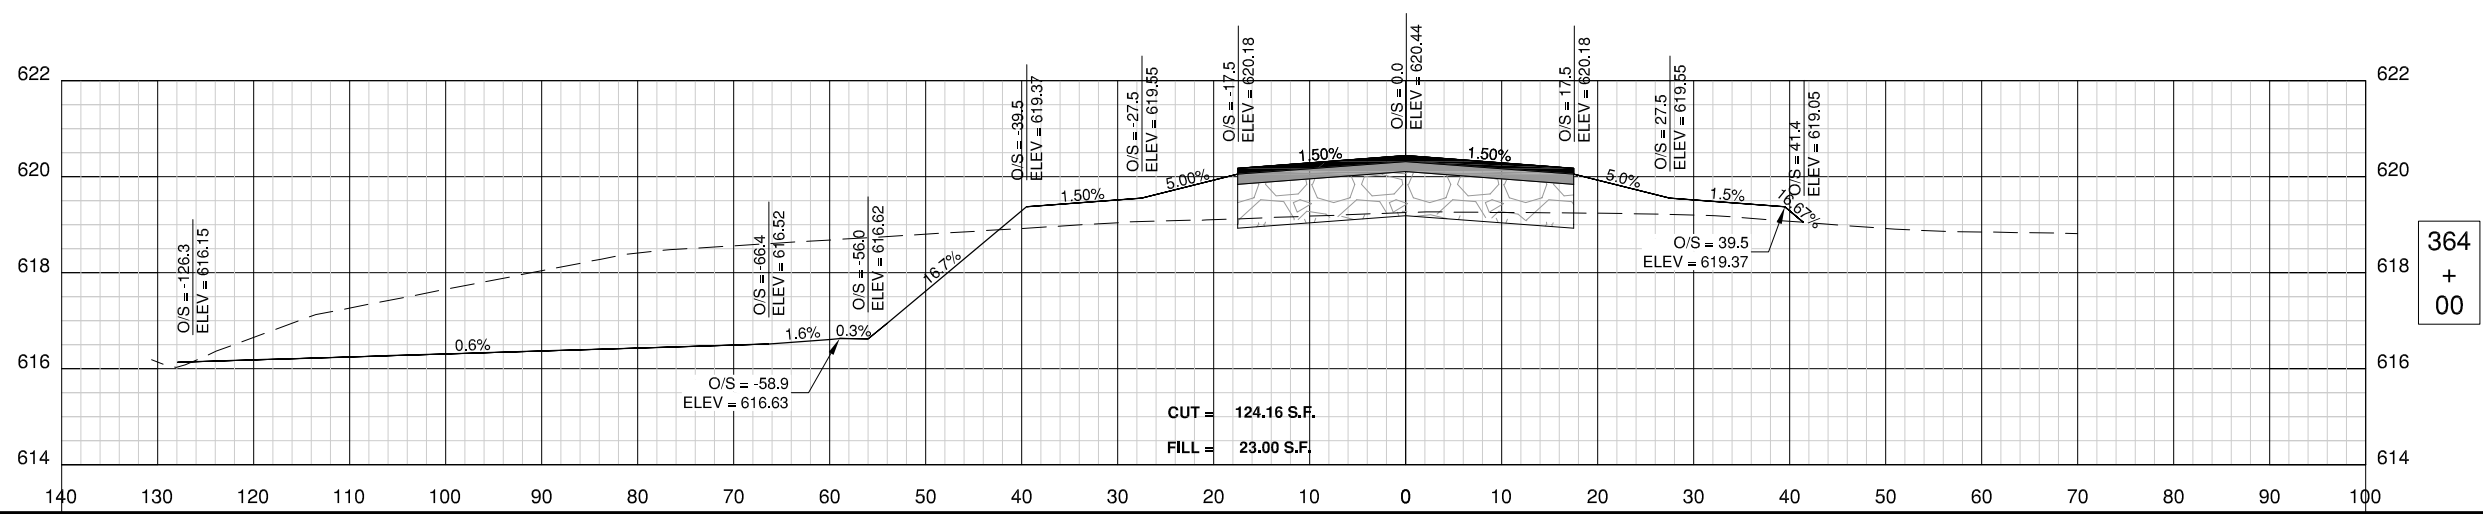

364
+
00

TAYLORVILLE MUNICIPAL AIRPORT
 TAYLORVILLE AIRPORT
 TAYLORVILLE, ILLINOIS
 TAXIWAY EXTENSION
 TAXIWAY A CROSS SECTION 3

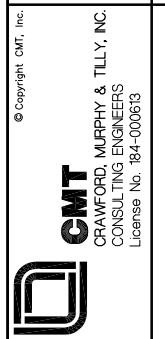

© Copyright CMT, Inc.

DESIGN BY:	CBG
DRAWN BY:	CMT
CHECKED BY:	CET
APPROVED BY:	CET
DATE:	MARCH 13, 2013
JOB No:	11050-01
IL. PROJ. NO. TAZ-4096 SBG NO. 3-17-0100-B13	
SHEET	23 OF 25 SHEETS

K:\projects\1105001\Draw C3D