
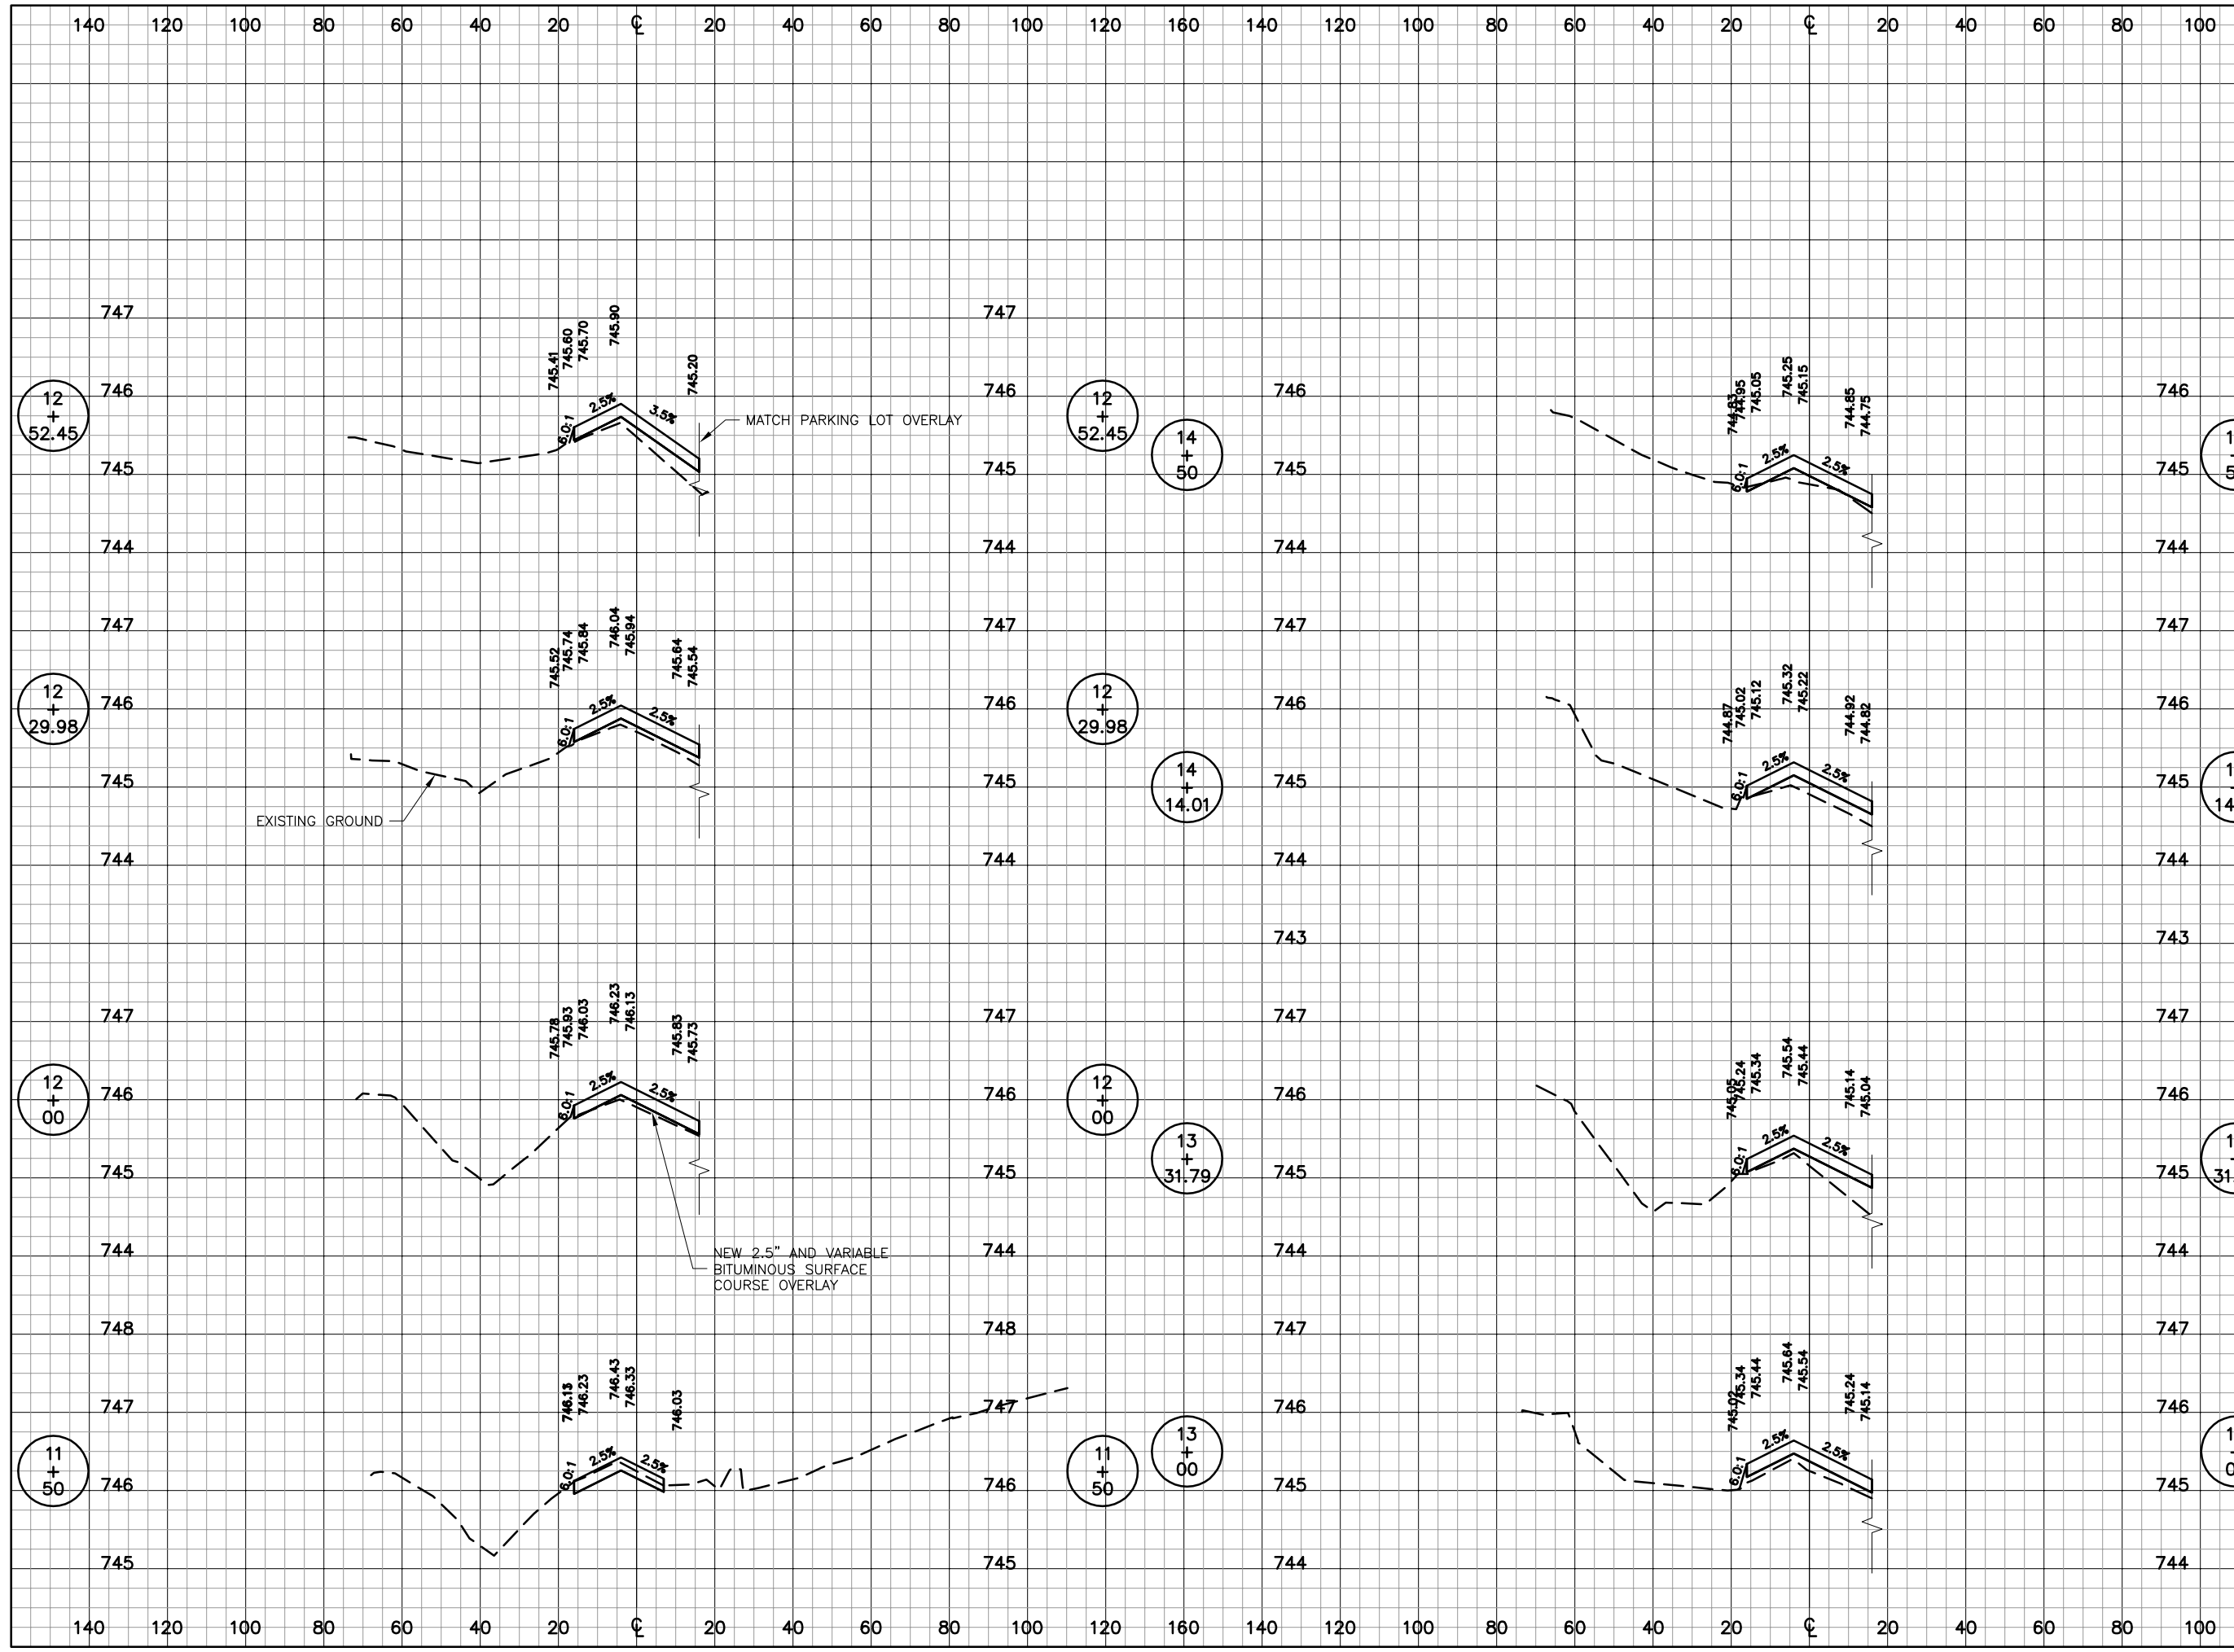


**UN052**

REVISIONS		
NUMBER	BY	DATE

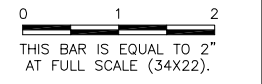

**UNIVERSITY OF ILLINOIS  
 WILLARD AIRPORT  
 SAVOY, ILLINOIS**

**RELOCATE ENTRANCE ROADWAY &  
 REHABILITATE OLD TERMINAL PARKING LOT  
 CROSS SECTIONS SHEET 1 STA.  
 11+50 TO STA. 14+50**

© Copyright CMT, Inc.

**CMT**  
 CRAWFORD, MURPHY & TILLY, INC.  
 CONSULTING ENGINEERS  
 License No. 184-000613

DESIGN BY:	CBG
DRAWN BY:	CMT
CHECKED BY:	KLB
APPROVED BY:	CET
DATE:	4/19/2013
JOB No:	11059-05-00