



SECTION	COUNTY	DATE	SHEET
3523	COOK	22	9
STA.		TO STA.	
PUB. PROJ. NO.		PUB. PROJ. NO.	


SHEET 4 OF 9

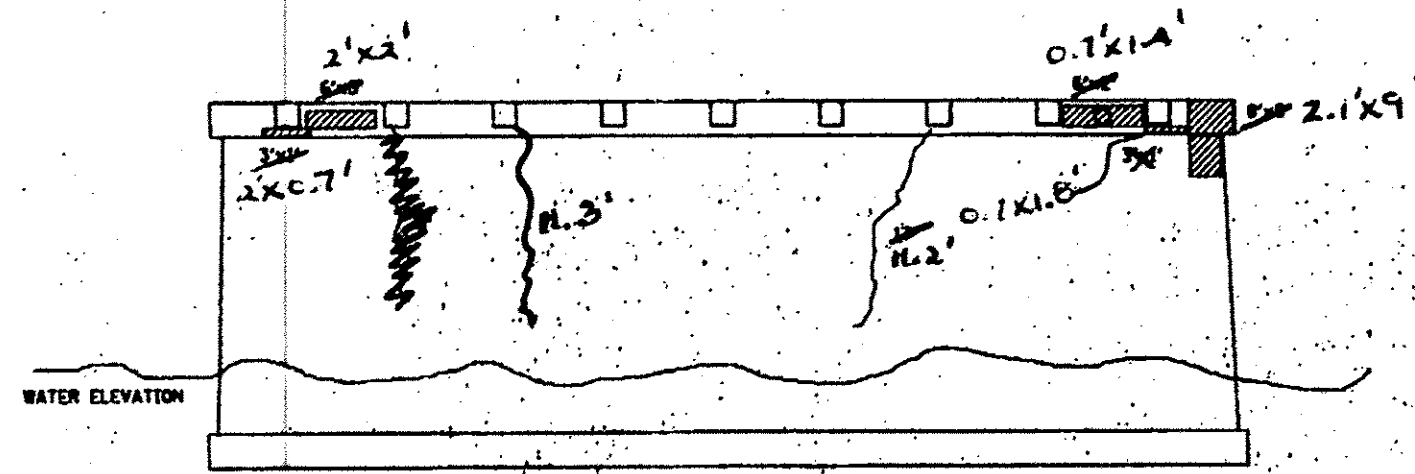


PIER 1 (EAST FACE)

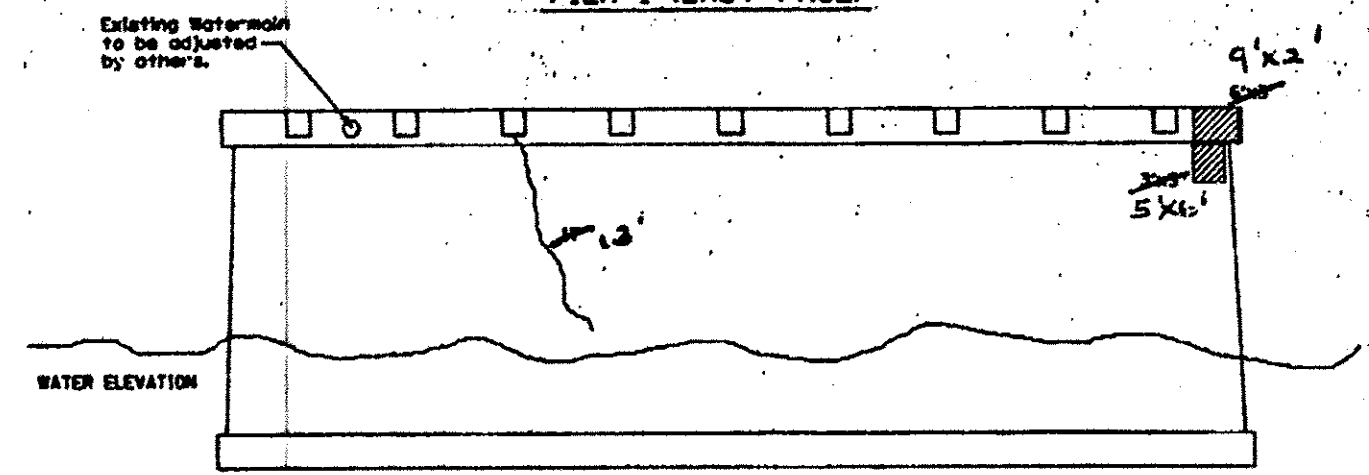


PIER 1 (WEST FACE)

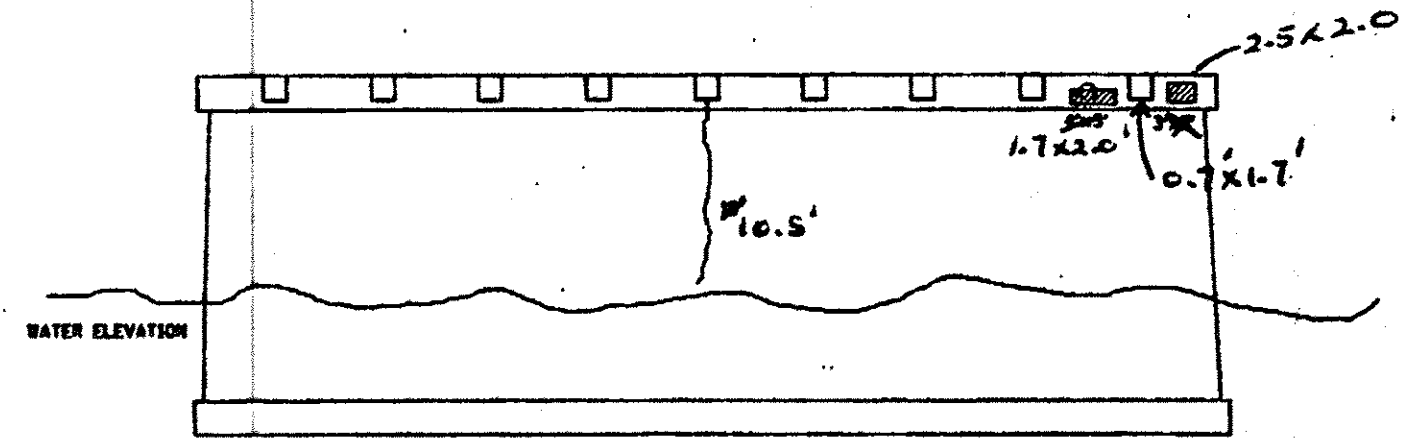


PIER 2 (EAST FACE)

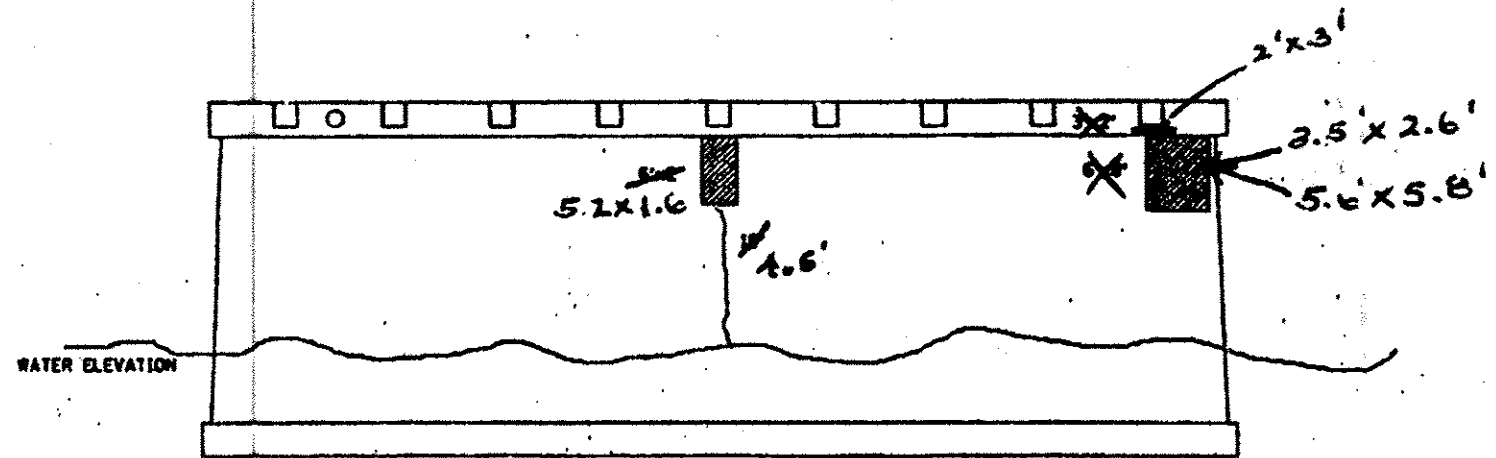

PIER 2 (WEST FACE)

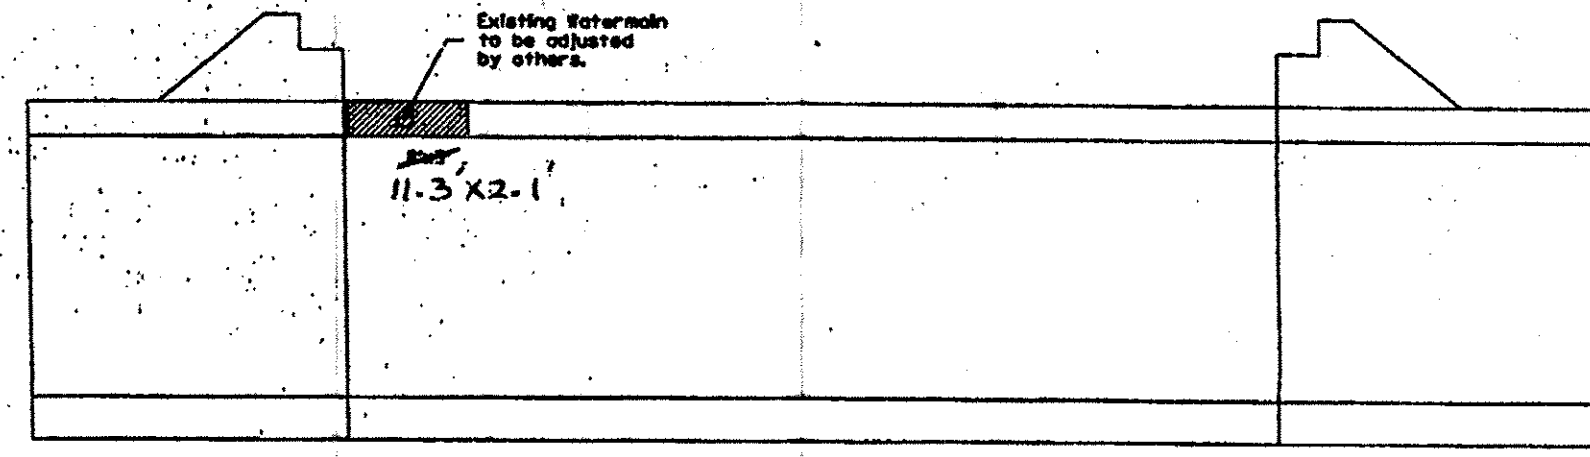

EAST ABUTMENT

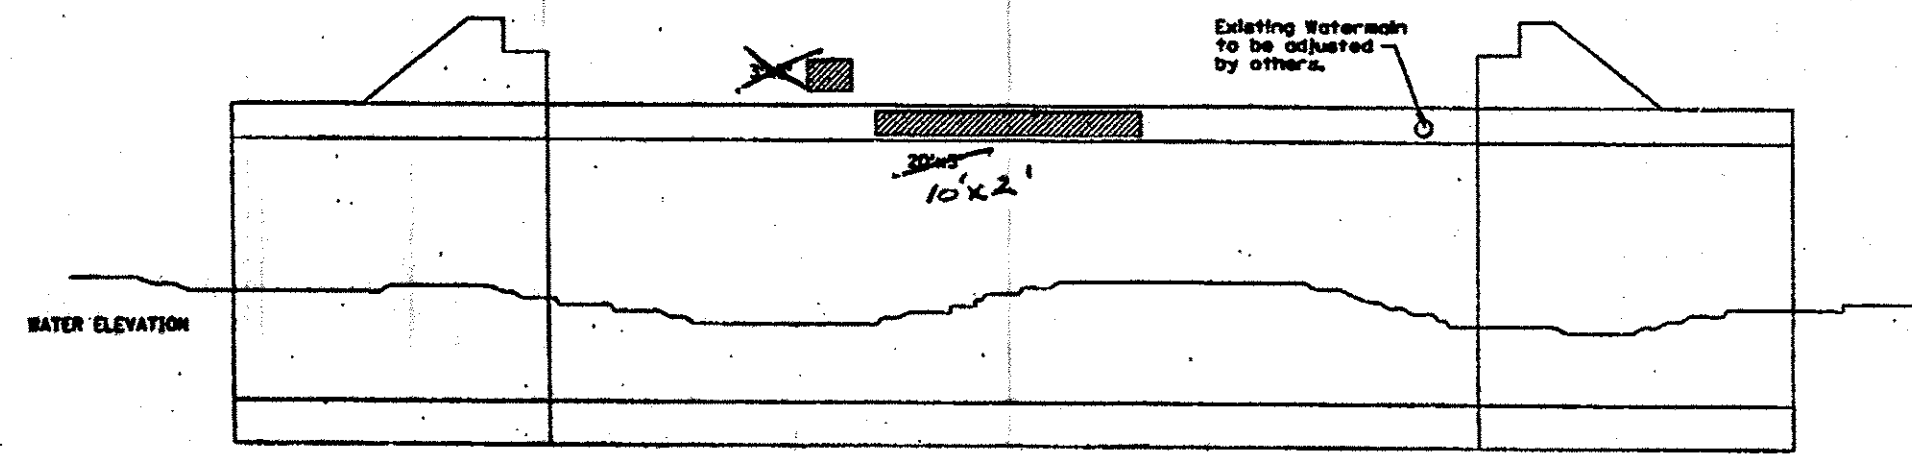

WEST ABUTMENT

HIGH PERFORMANCE CONCRETE
 EPoxy CRACK SEALING

BILL OF MATERIALS

Item	UNIT	Quantity
High Performance Shotcrete	Sq. Ft.	50.5
Epoxy Crack Sealing	Feet	25

REVISIONS	
NAME	DATE

ILLINOIS DEPARTMENT OF TRANSPORTATION

**RAND ROAD
OVER DES PLAINES RIVER
SN 016-0362**

SCALE: VERT. _____
HORIZ. _____
DATE 01/27/98

DRAWN BY CADD
CHECKED BY TMS

Tue Jan 27 15:40:53 1998
 c:\pwworking\autodesk\lisp\lisp132