

F.A. RTE.	SECTION	COUNTY	TOTAL SHEETS	SHEET NO.
	PARK ROADS	LASALLE	38	4
STA.	TO STA.			
FED. ROAD DIST. NO.	ILLINOIS	FED. AID PROJECT		
IDNR PROJECT NO. 02-03-020				

GENERAL NOTES

- TREES SHALL BE PRESERVED THROUGHOUT THIS SECTION AS SHOWN ON THE PLANS AND AS DIRECTED BY THE ENGINEER. GENERALLY, TREES OUTSIDE THE CLEAR ZONE, AND WHICH DO NOT INTERFERE WITH CONSTRUCTION, SHALL NOT BE DISTURBED.
- EARTH WORK COMPACTION SHALL BE TO THE SATISFACTION OF THE ENGINEER.
- ALL PIPE CULVERTS DESIGNATED ON THE PLANS (R.C.C.P.) SHALL BE " REINFORCED CONCRETE CULVERTS, STORM DRAIN AND SEWER PIPE " CONFORMING TO THE REQUIREMENTS OF ARTICLE 1040.03.
- ALL SIGNING AND WOODEN SIGN SUPPORTS SHALL BE PROVIDED IN ACCORDANCE WITH THE MANUAL ON UNIFORM TRAFFIC CONTROL DEVICES, LATEST EDITION, AND IDOT STANDARD DETAILS SHOWN IN THE PLANS.
- THE EXISTING ROAD SIGNS THAT INTERFERE WITH CONSTRUCTION WILL BE REMOVED OR RELOCATED AS DIRECTED BY THE ENGINEER. AFTER THE CONSTRUCTION IS COMPLETED, THE CONTRACTOR WILL REPLACE THE EXISTING SIGNS AS DIRECTED BY THE ENGINEER, THIS WORK WILL NOT BE PAID SEPARATELY BUT SHALL BE CONSIDERED INCIDENTAL TO THE CONTRACT AND NO COMPENSATION WILL BE ALLOWED.
- THE FOLLOWING RATES OF APPLICATION HAVE BEEN ASSUMED IN CALCULATING PLAN QUANTITIES:

GRANULAR MATERIALS	2.05	TONS/ CU YD
BITUMINOUS MATERIAL PRIME COAT	0.10 & 0.40	GAL/SQ YD
HOT-MIX ASPHALT SURFACE CSE., MIX "C", N50	112	LBS/SQ YD/INCH
HOT-MIX ASPHALT BINDER CSE., IL-19.0, N50	112	LBS/SQ YD/INCH
NITROGEN FERTILIZER NUTRIENTS	90	LBS/ACRE
PHOSPHOROUS FERTILIZER NUTRIENTS	90	LBS/ACRE
POTASSIUM FERTILIZER NUTRIENTS	90	LBS/ACRE
MULCH METHOD 1	2	TONS/ACRE
- THE CONTRACTOR SHALL BE RESPONSIBLE FOR PROTECTING UTILITY PROPERTY FROM CONSTRUCTION OPERATIONS AS OUTLINED IN ARTICLE 107.31 OF THE STANDARD SPECIFICATIONS. THE JULIE NUMBER IS 1-800-892-0123. A MINIMUM OF FORTY EIGHT HOURS ADVANCE NOTICE IS REQUIRED.

MEMBERS OF JULIE KNOWN TO BE WITHIN THE LIMITS OF THE IMPROVEMENT AREA:
 AMEREN IP
 SBC TELEPHONE
 NICOR GAS






LEGEND

EXISTING

- IRON ROD- CONTROL POINT
- BENCHMARK
- WOOD POST/POST
- ⊗ STREET LIGHT
- ⊖ SIGN
- ⊕ TELEPHONE PEDESTAL
- MONITORING WELL/FUEL PUMP
- WATER CURB STOP
- ⊙ WMH WATER MANHOLE
- ⊙ GAS MANHOLE
- ⊙ SANITARY MANHOLE
- CONTOUR
- FENCE
- CULTIVATION/TIMBER LINE
- PIPE CULVERT VARIOUS SIZES
- WATER EDGE

PROPOSED

- PIPE CULVERT W/END SECTIONS
- AGGREGATE SHOULDER, TYPE B
- ▨ HOT-MIX ASPHALT SURFACE REMOVAL-BUTT JOINT
- ▨ PAVEMENT REMOVAL AND RECONSTRUCTION
- ▨ HOT-MIX ASPHALT TAPER
- TBF - TRENCH BACKFILL
- CY - CUBIC YARDS
- PRC - PRECAST REINFORCED CONCRETE
- ⓐ - ADJUST MANHOLE

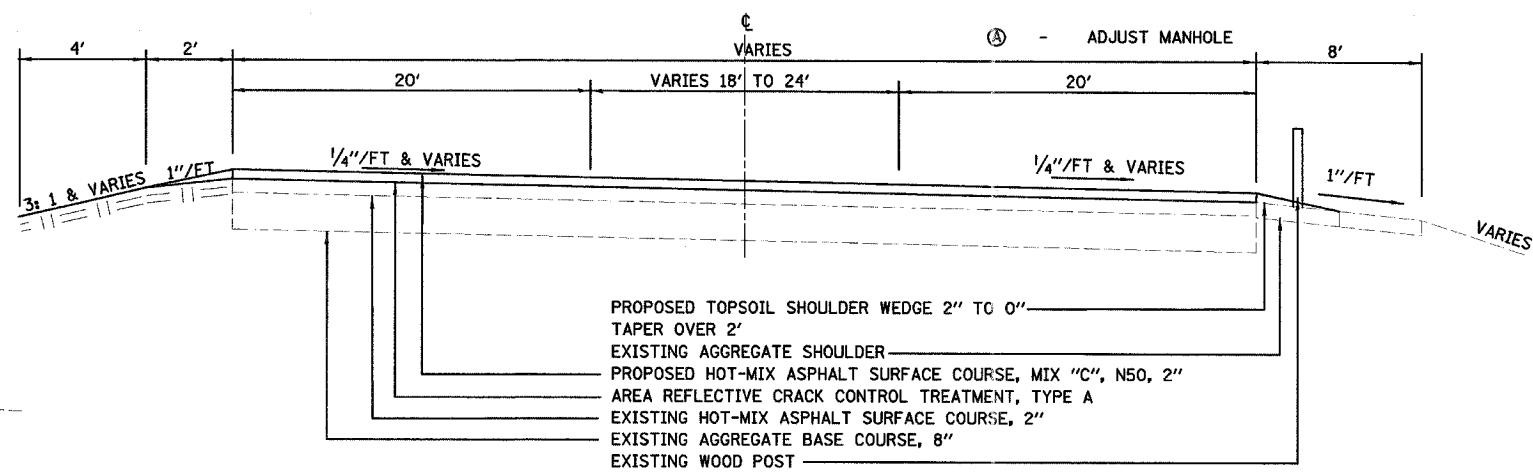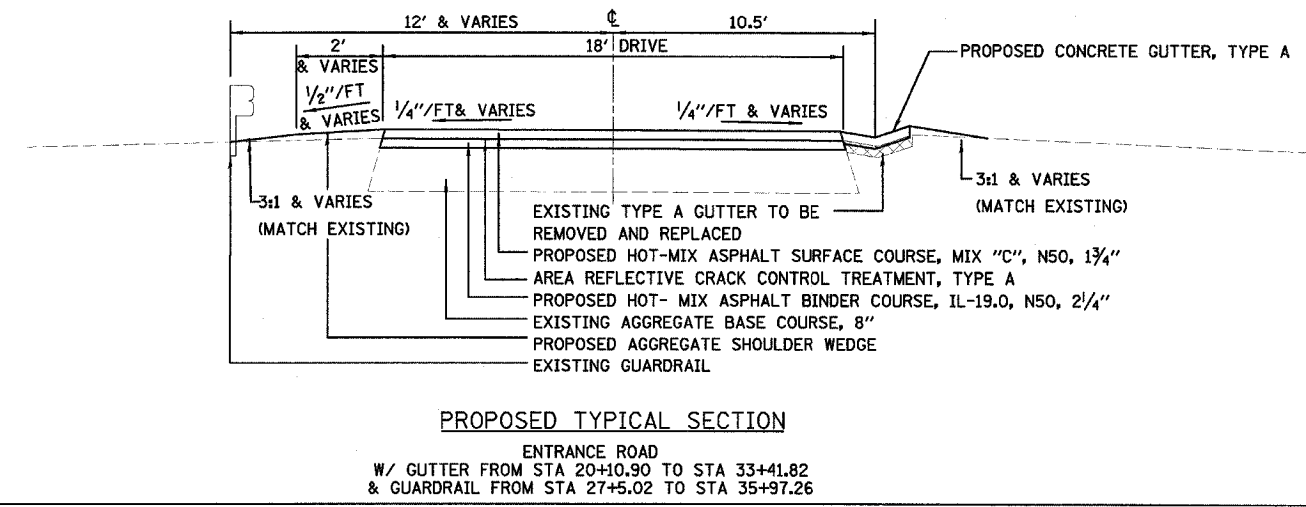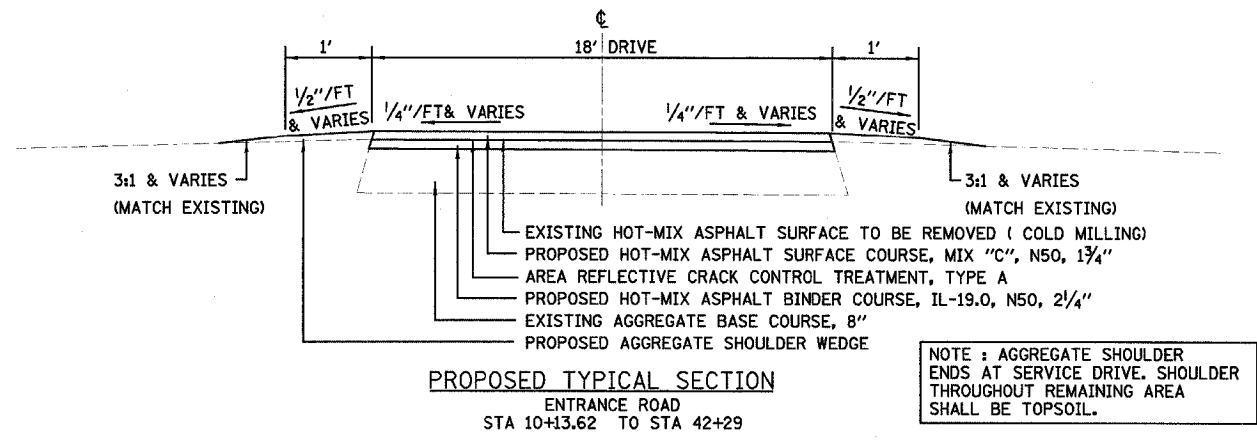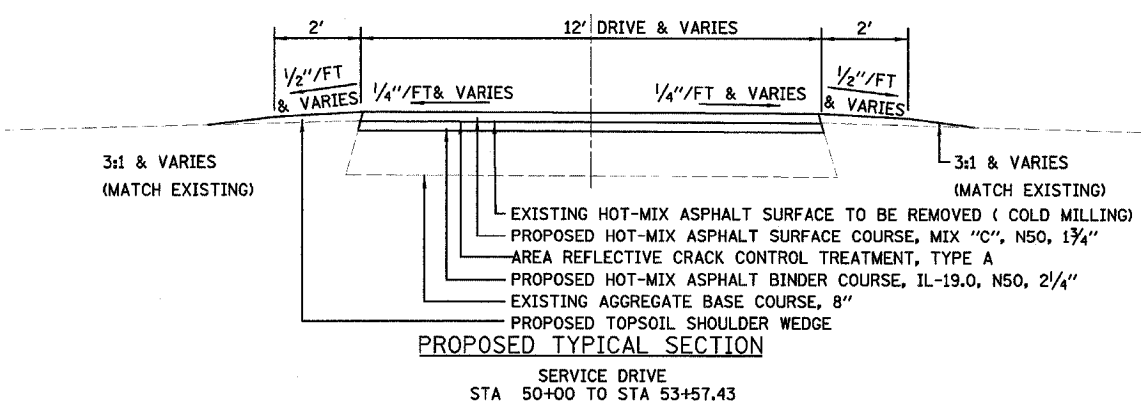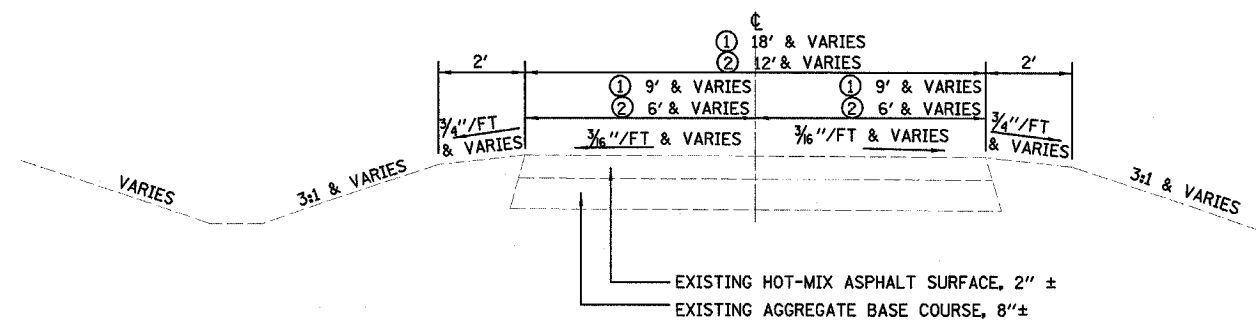

REVISIONS	
NAME	DATE

ILLINOIS DEPARTMENT OF TRANSPORTATION
 TYPICAL SECTIONS AND LEGEND
 IDOT / IDNR
 BUFFALO ROCK STATE PARK

SCALE: VERT. _____
 HORIZ. _____
 DATE: 12/12/06

DRAWN BY: JJ
 CHECKED BY: PJM