


F.A. RTE.	SECTION	COUNTY	TOTAL SHEETS	SHEET NO.
	PARK ROADS	LASALLE	38	17
STA.	TO STA.			
FED. ROAD DIST. NO.	ILLINOIS	FED. AID PROJECT		
IDNR PROJECT NO.	02-03-020			

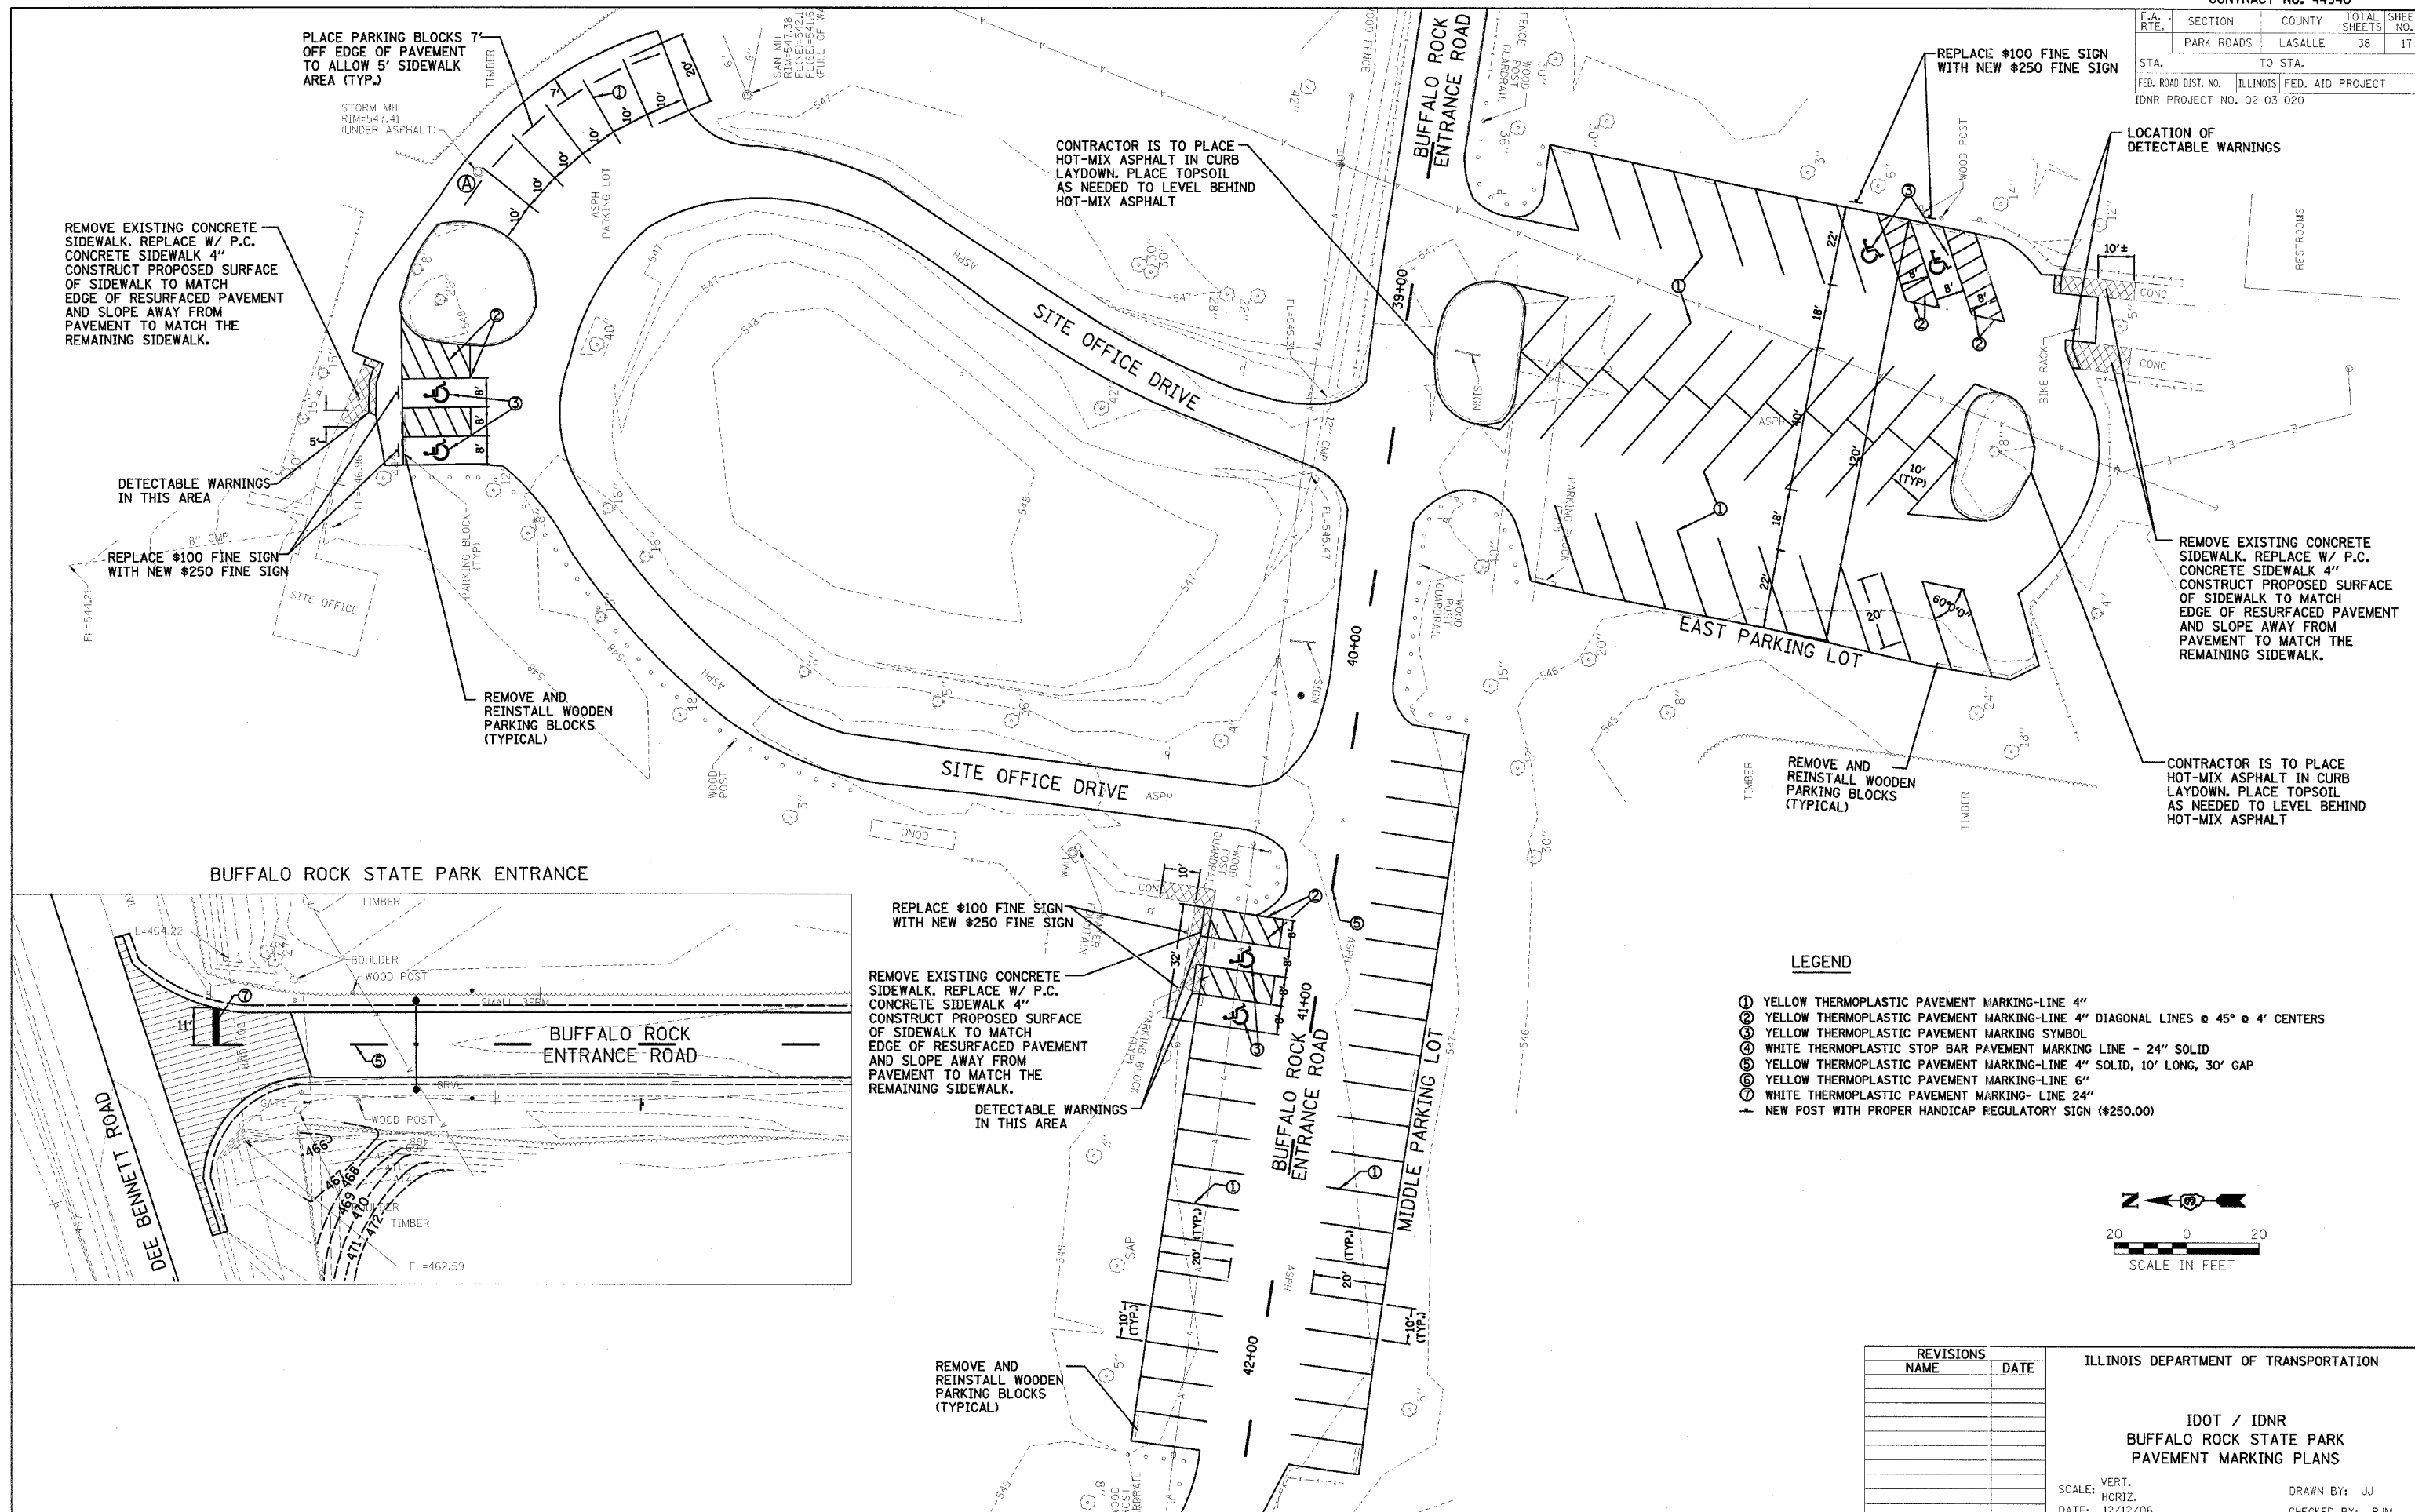

REVISIONS	DATE

ILLINOIS DEPARTMENT OF TRANSPORTATION

IDOT / IDNR
BUFFALO ROCK STATE PARK
PAVEMENT MARKING PLANS

SCALE: VERT. _____
HORIZ. _____
DATE: 12/12/06

DRAWN BY: JJ
CHECKED BY: PJM