
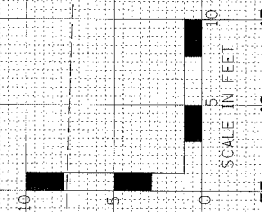


F.A. RTE.	SECTION	COUNTY	TOTAL SHEETS	SHEET NO.
PARK ROADS	LASALLE		38	38

STA.	TO STA.
FED. ROAD DIST. NO.	ILLINOIS
DNR PROJECT NO.	FED. AID PROJECT

555 550 545

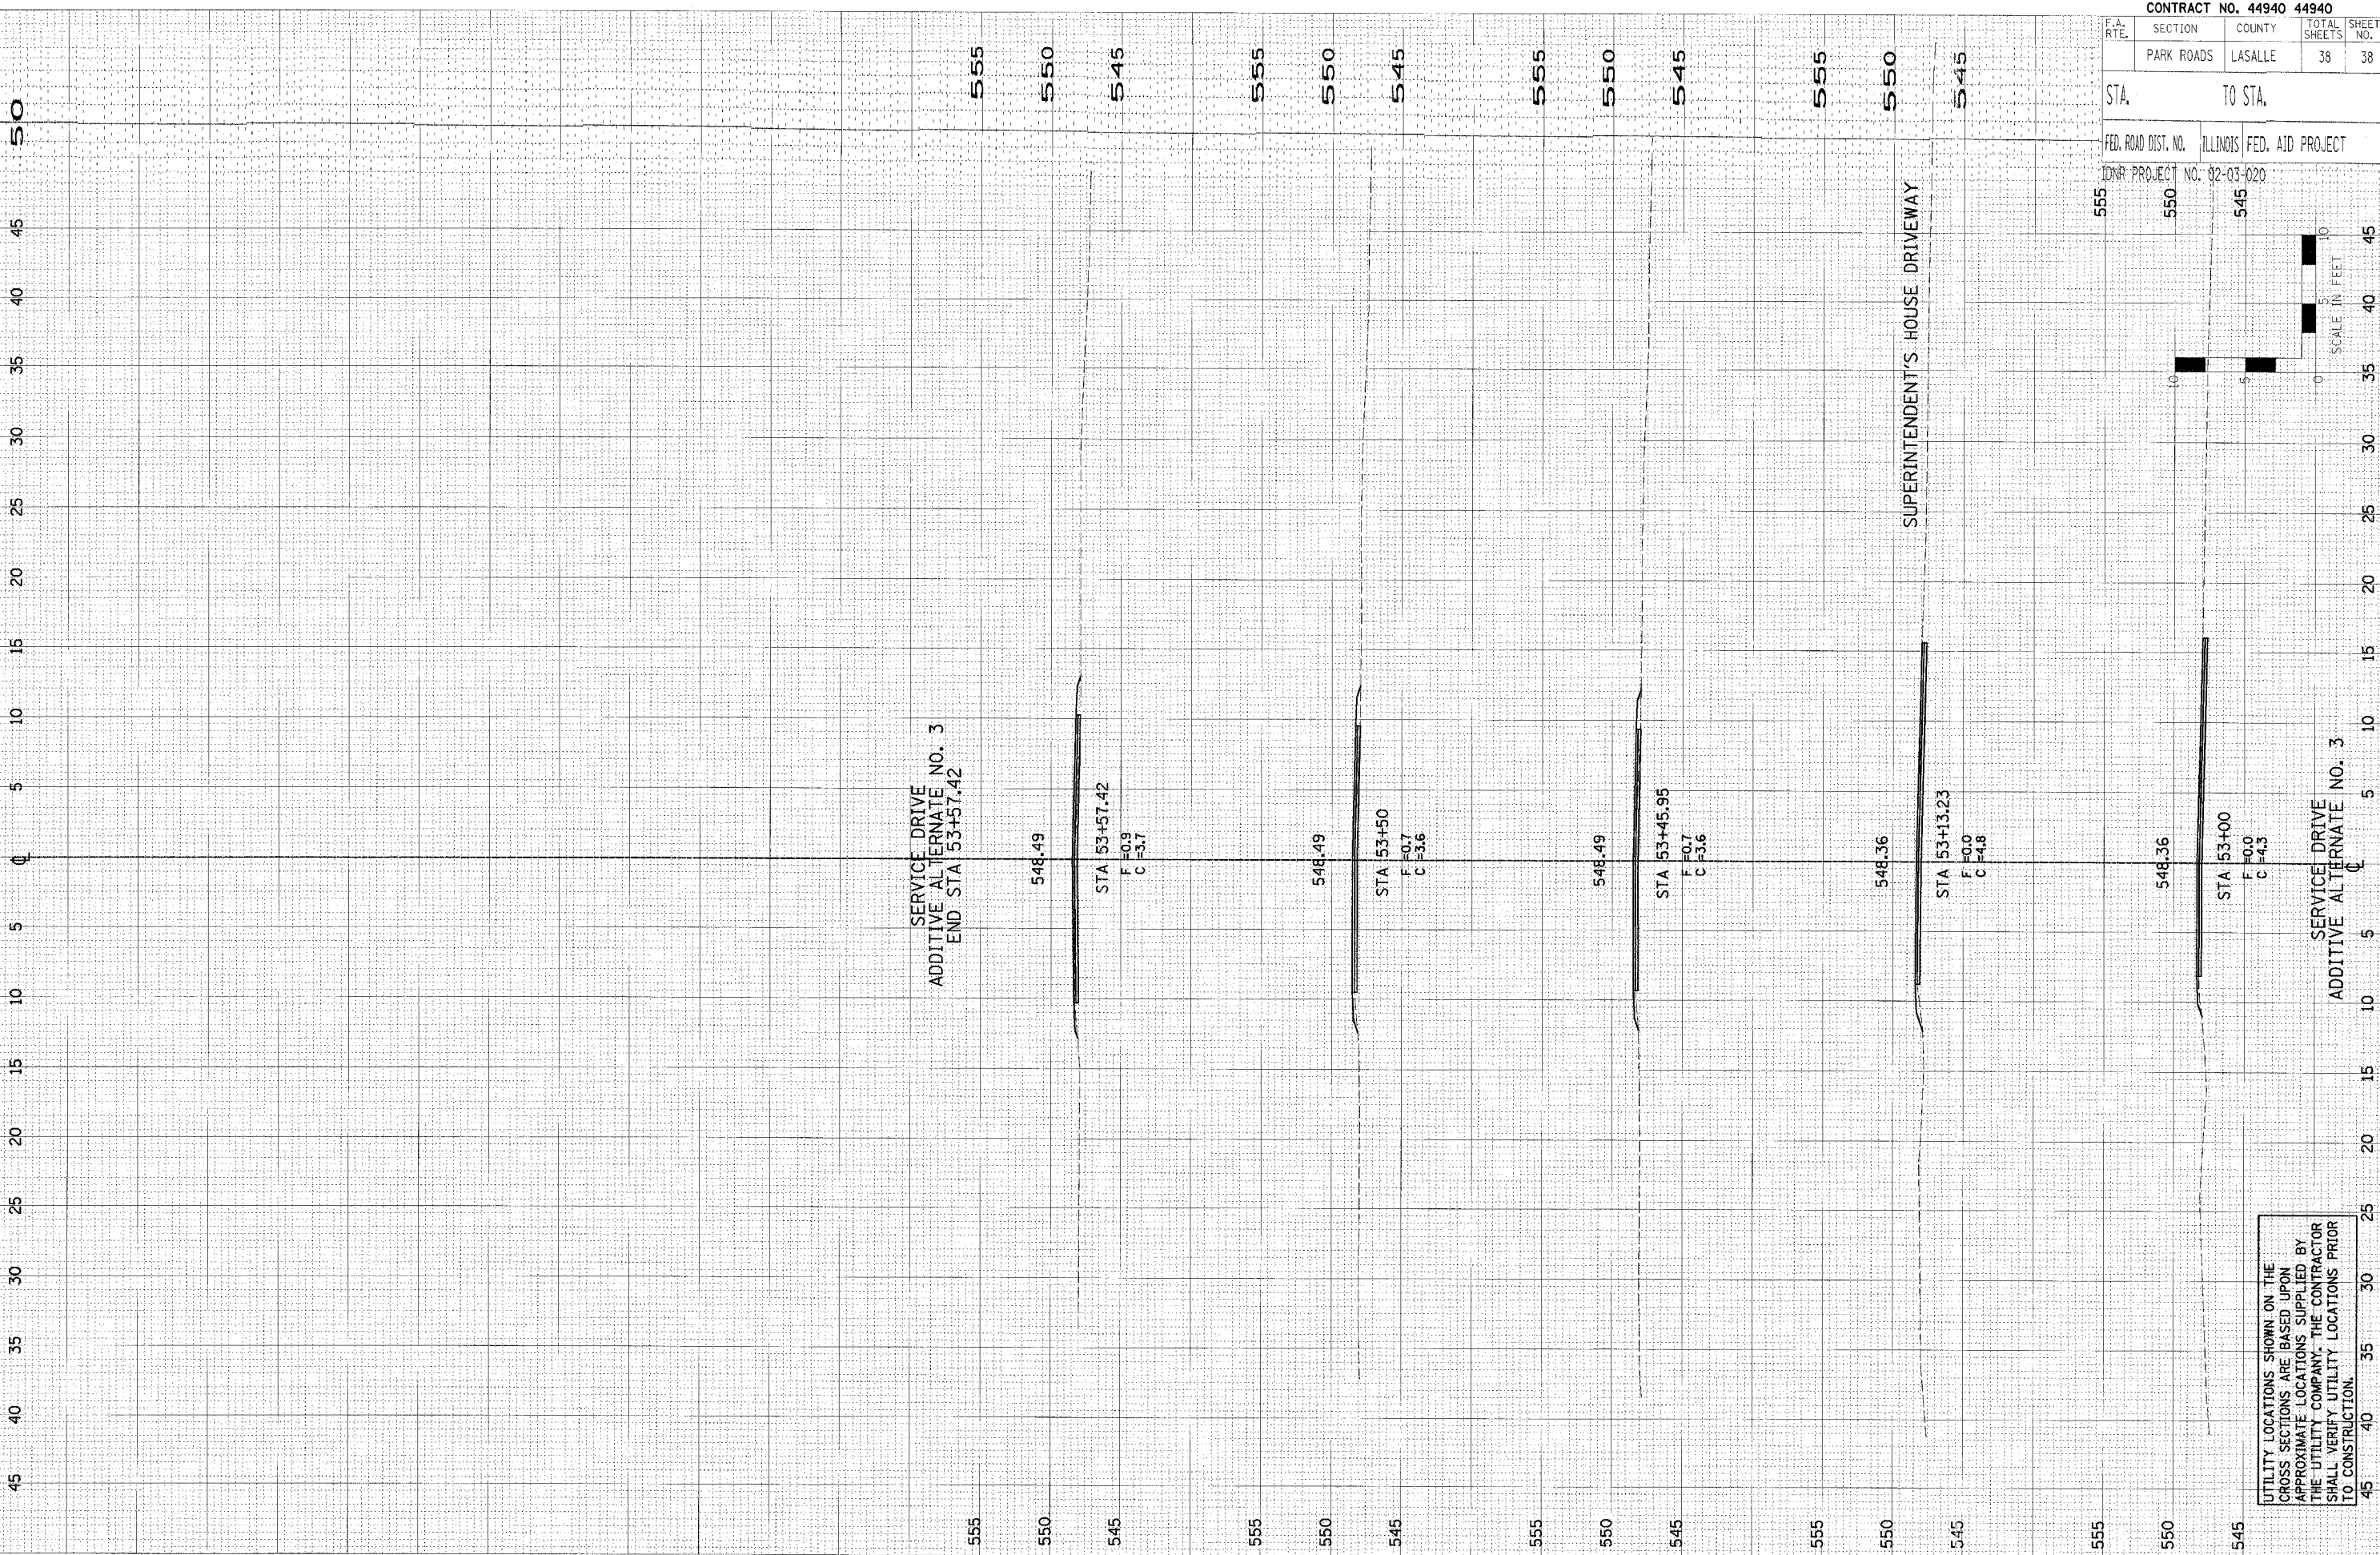

UTILITY LOCATIONS SHOWN ON THE CROSS SECTIONS ARE BASED UPON APPROXIMATE LOCATIONS SUPPLIED BY THE UTILITY COMPANY. THE CONTRACTOR SHALL VERIFY UTILITY LOCATIONS PRIOR TO CONSTRUCTION.

FINAL SURVEY	BY	DATE
NOTED BOOK		
TEMP. PLATE		
AREAS		
AREAS		

ORIGINAL SURVEY	BY	DATE
NOTED BOOK		
TEMP. PLATE		
AREAS		
AREAS		

PLOT DATE = #DATE#
 FILE NAME = #FILE#
 PLOT SCALE = #SCALE#
 USER NAME = #USER#