
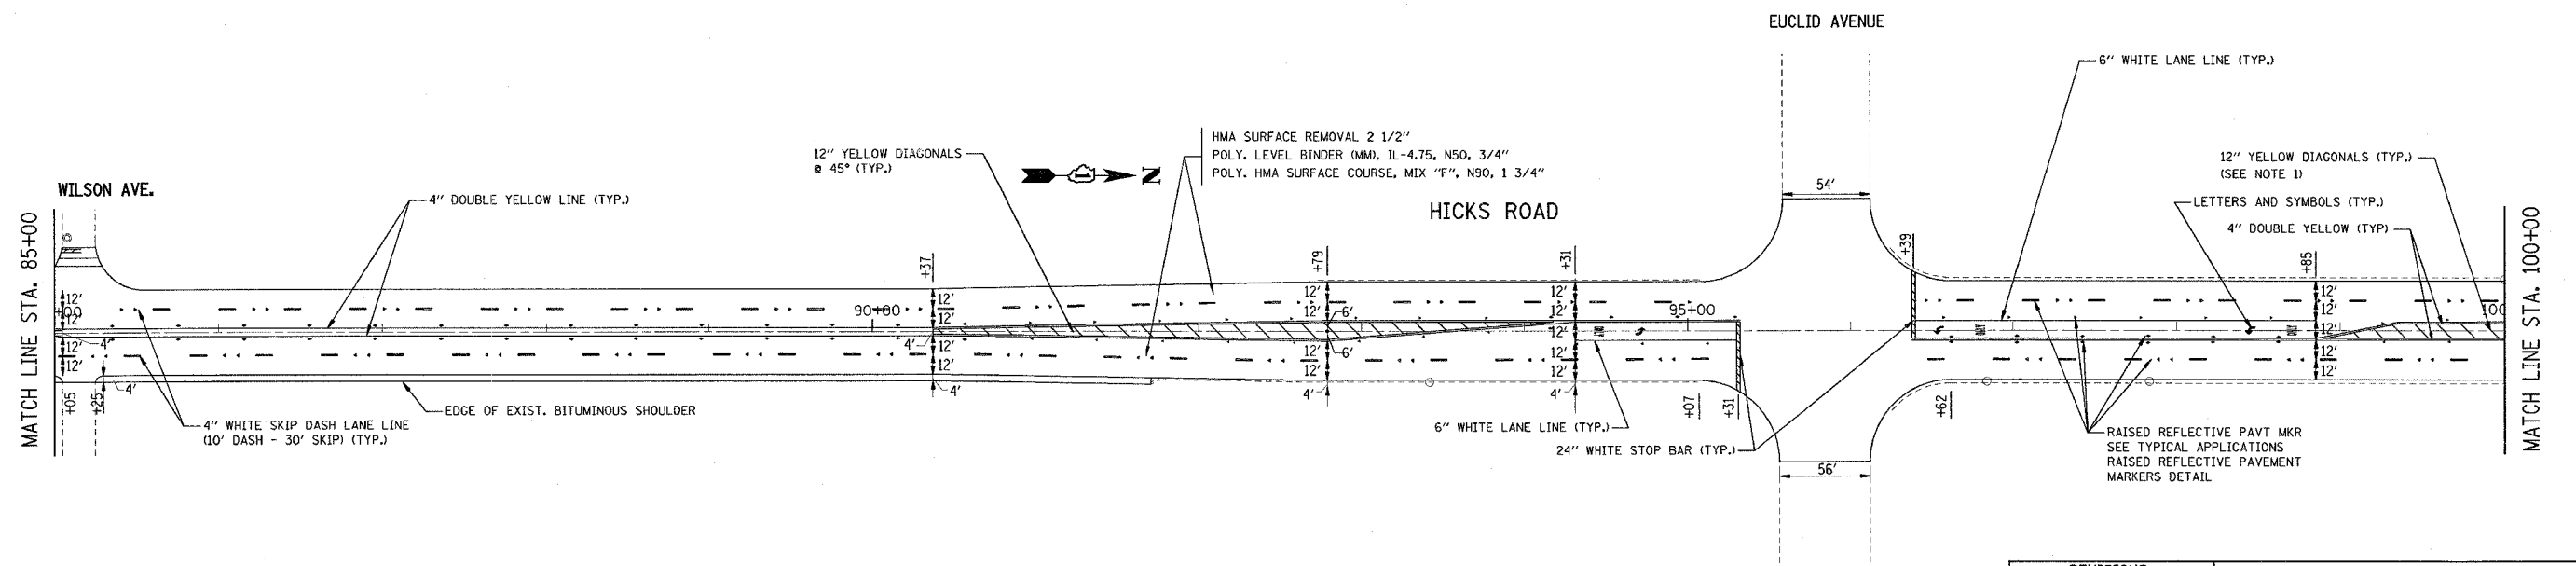


F.A.U. RTE.	SECTION	COUNTY	TOTAL SHEETS	SHEET NO.
* 531 RS-1	COOK		34	6
STA. 80+57		TO STA. 100+00		
FED. ROAD DIST. NO. 1		ILLINOIS	HIGHWAY PROJECT	

* FAU 2592 & FAP 305

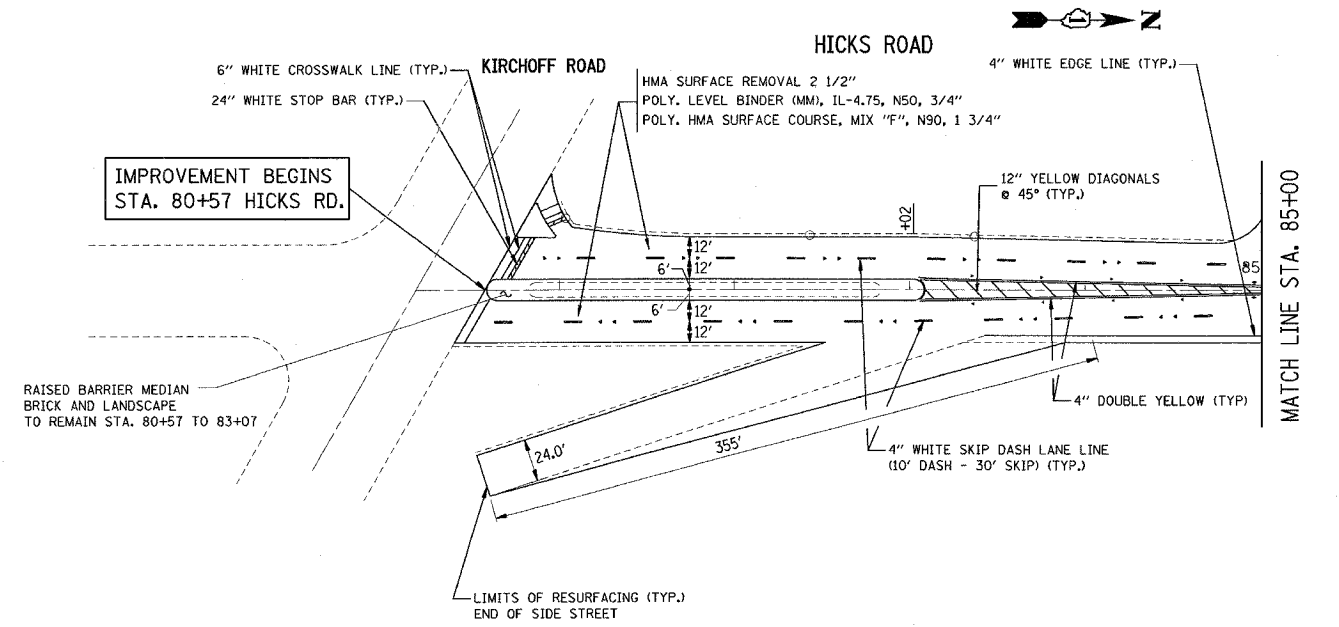

REVISIONS	
NAME	DATE

ILLINOIS DEPARTMENT OF TRANSPORTATION
**HICKS ROAD
PROPOSED ROADWAY AND
PAVEMENT MARKING PLAN**
SCALE: VERT. NONE
HORIZ. 1" = 50'
DATE _____ DRAWN BY _____
CHECKED BY _____