
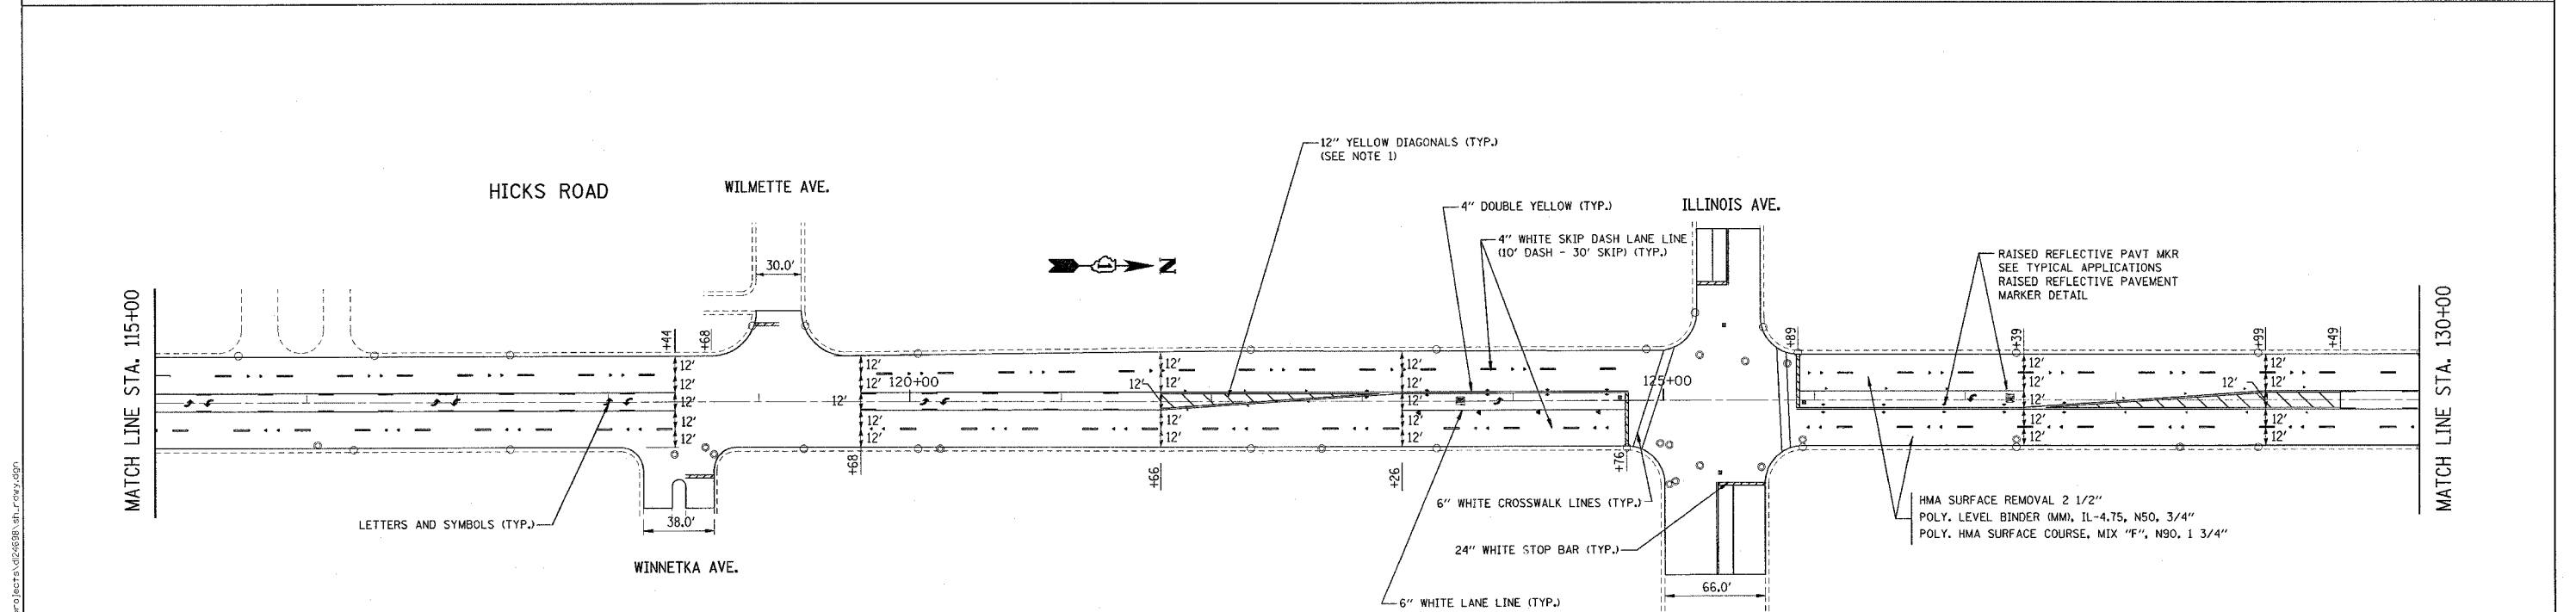


F.A.U. RTE.	SECTION	COUNTY	TOTAL SHEETS	SHEET NO.
* 531 RS-1	COOK	ILLINOIS	34	7
STA. 100+00		TO STA. 130+00		
FED. ROAD DIST. NO. 1		HIGHWAY PROJECT		

* FAU 2592 & FAP 305

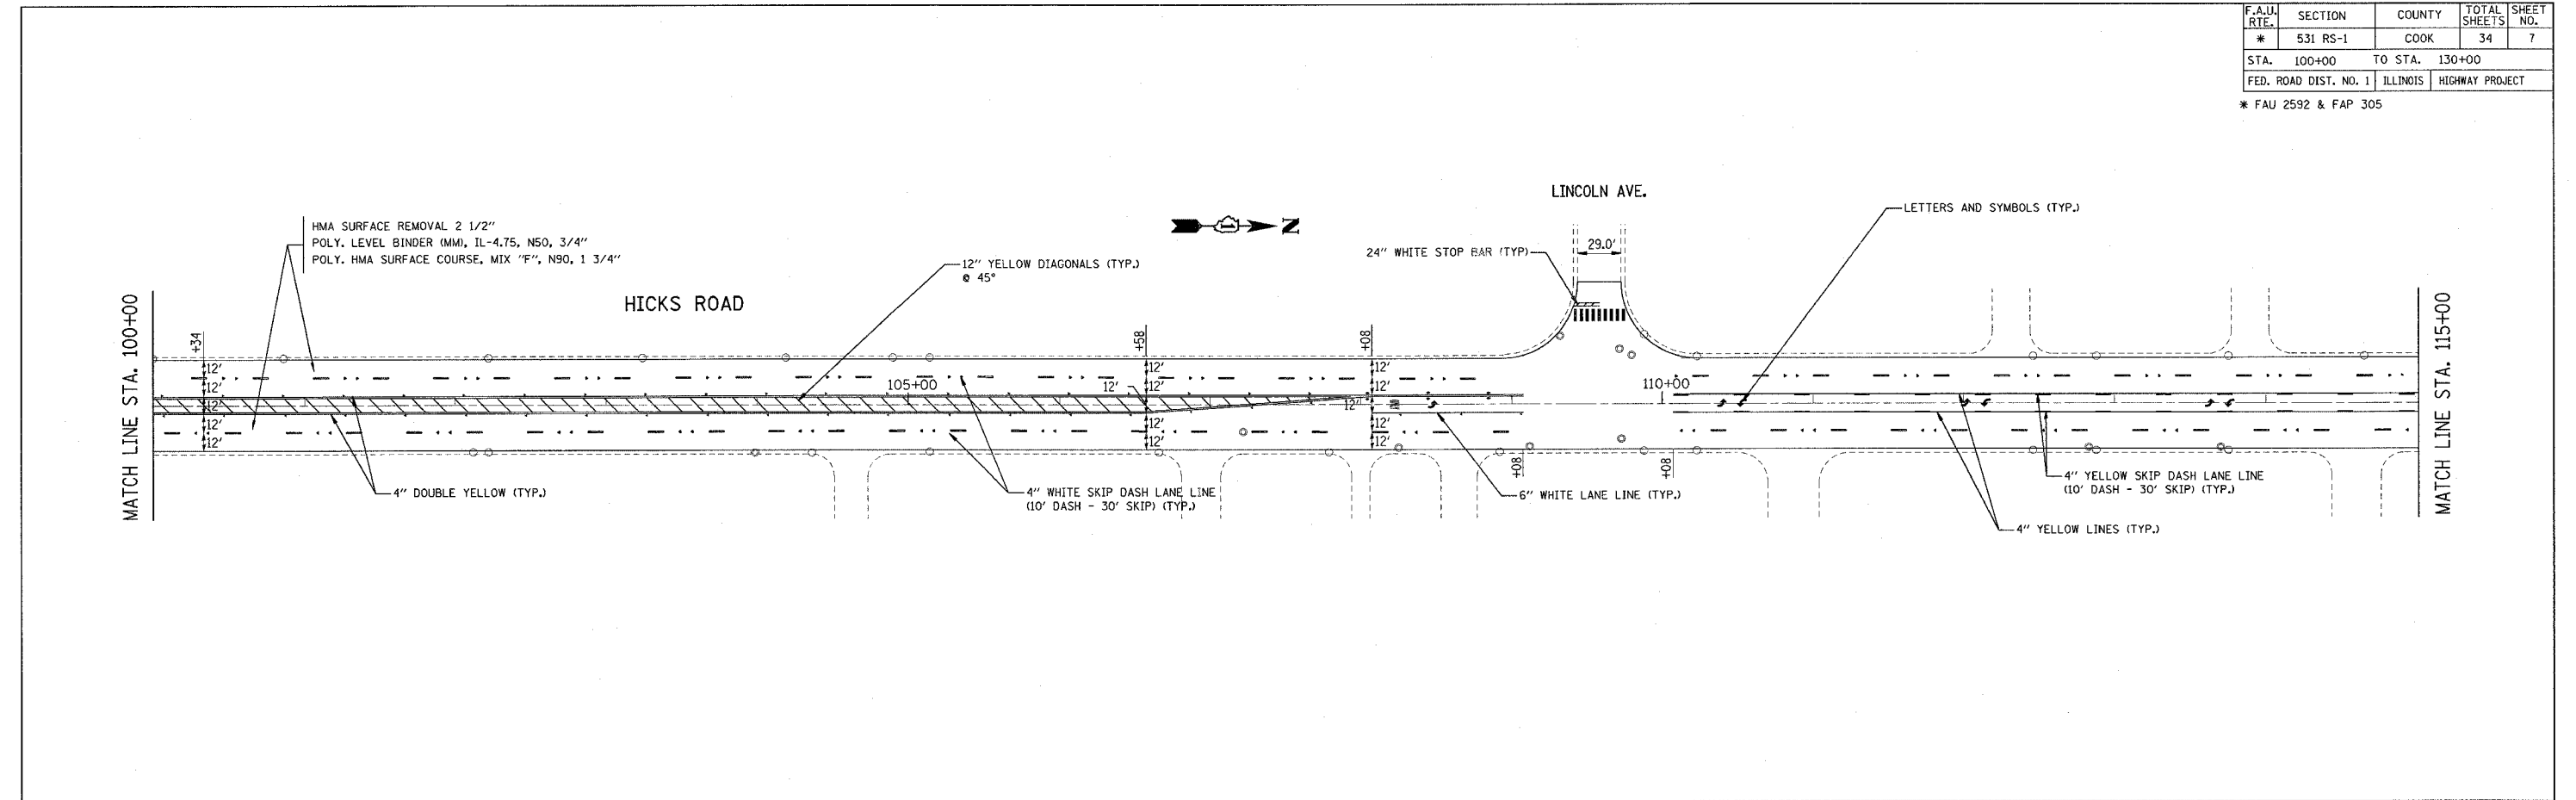

REVISIONS	
NAME	DATE

ILLINOIS DEPARTMENT OF TRANSPORTATION

**HICKS ROAD
PROPOSED ROADWAY AND
PAVEMENT MARKING PLAN**

SCALE: VERT. NONE
HORIZ. 1" = 50'

DATE _____ DRAWN BY _____
CHECKED BY _____

Project: 4/24/2007
 c:\projects\60620\60620\hicks_road.dgn
 8:15 AM