


P.A. NO.	SECTION	COUNTY	TOTAL SHEETS	SHEET NO.
2592	531 RS-1	COOK	34	18
STA.	TO STA.			
POL. ROAD DIST. NO. 7	ILLINOIS	PUB. AND PROJECT		

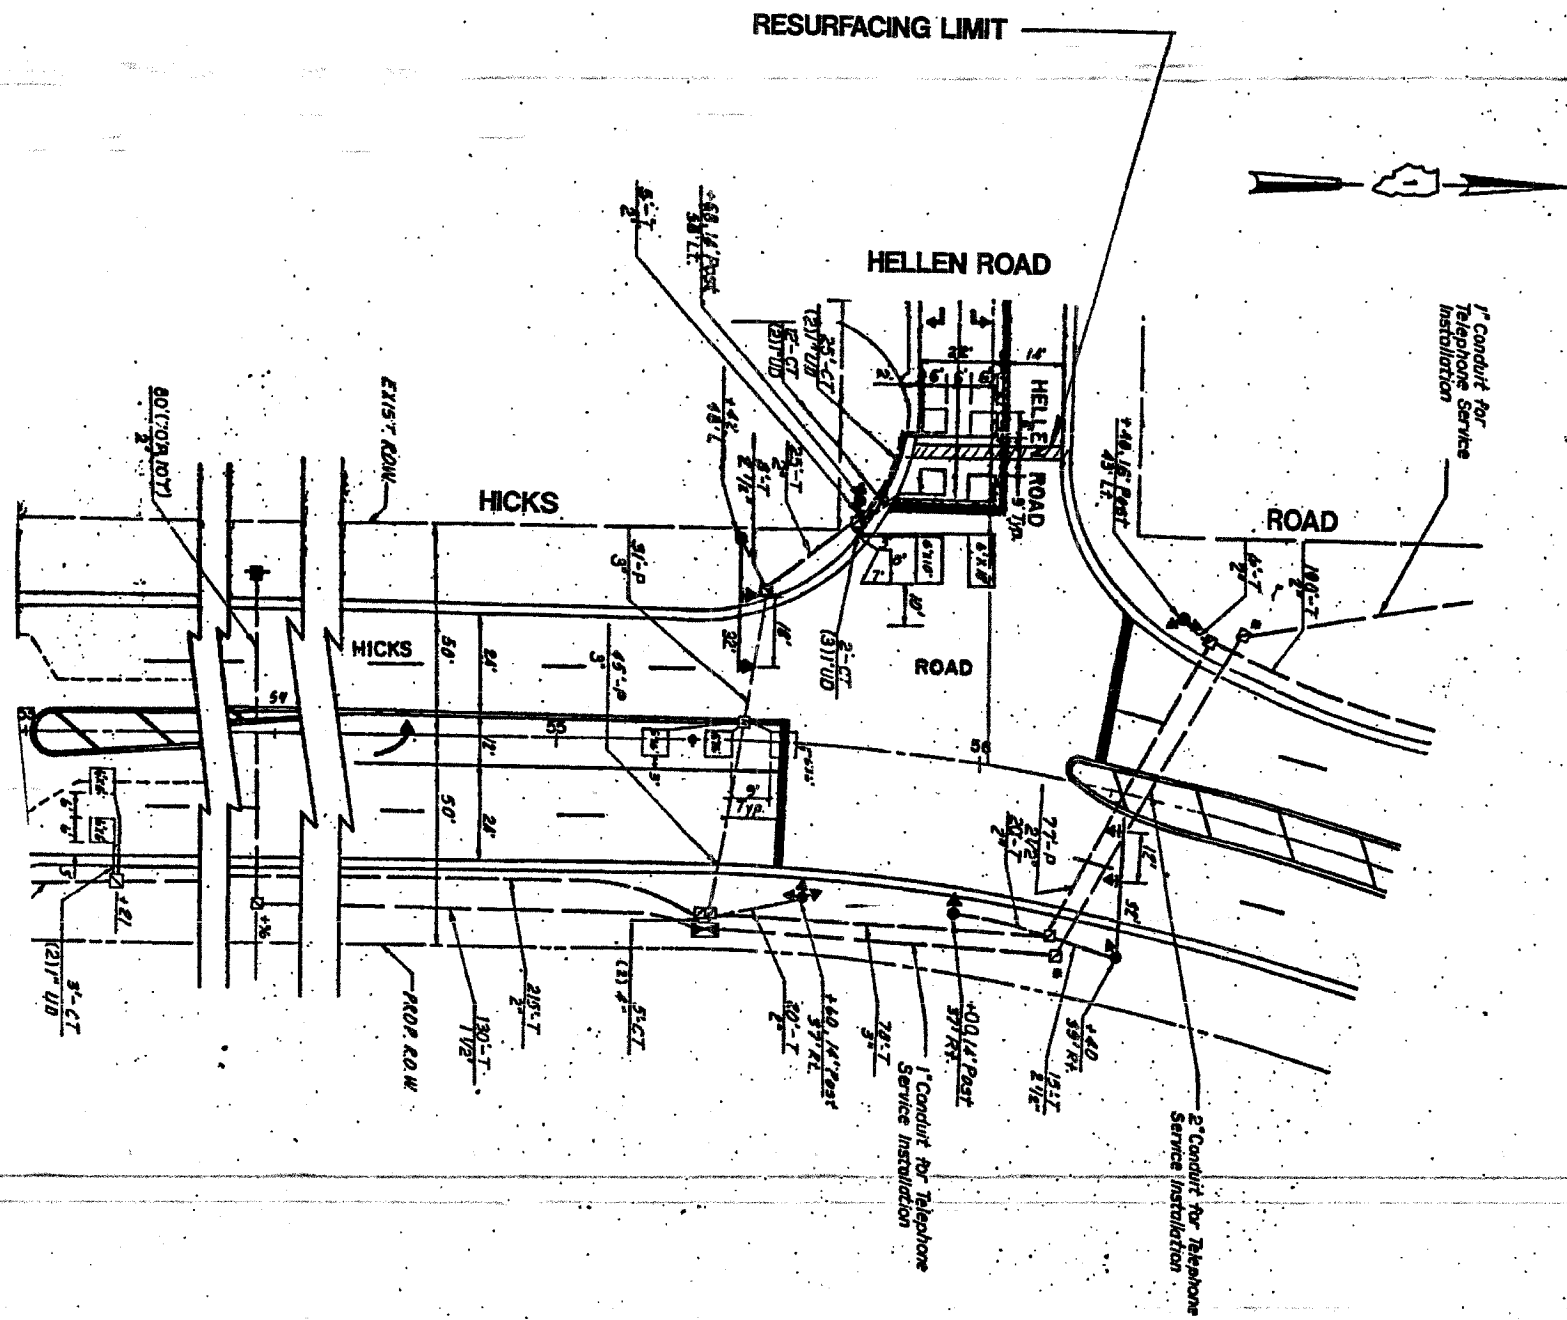

**NOTE:**  
 THIS PLAN IS FOR THE PURPOSE OF REPLACING THE DETECTOR LOOPS ONLY. ALL OTHER INFORMATION SHOWN IS NOT RELATED AND WILL BE DISREGARDED.

**REPLACE ALL DETECTOR LOOPS AS SHOWN**  
 (WITHIN THE RESURFACING LIMITS)

CODE NO.	QUANTITY	UNIT	ITEM
88600600	356	Foot	Detector Loop Replacement

REVISIONS	
NAME	DATE

ILLINOIS DEPARTMENT OF TRANSPORTATION  
**DETECTOR LOOP REPLACEMENT**  
**HICKS ROAD AT HELLEN ROAD**  
 SCALE: 1" = 20'  
 DATE: OCT. 2005  
 DRAWN BY: JHE  
 DESIGNED BY: JHE  
 CHECKED BY: DAD