


P. A. DIST.	SECTION	COUNTY	TOTAL SHEETS	SHEET NO.
2512	531 RS-1	COOK	34	19
STA.		TO STA.		
POL. ROAD DIST. NO. 9 ILLINOIS		FED. AID DISTRICT		

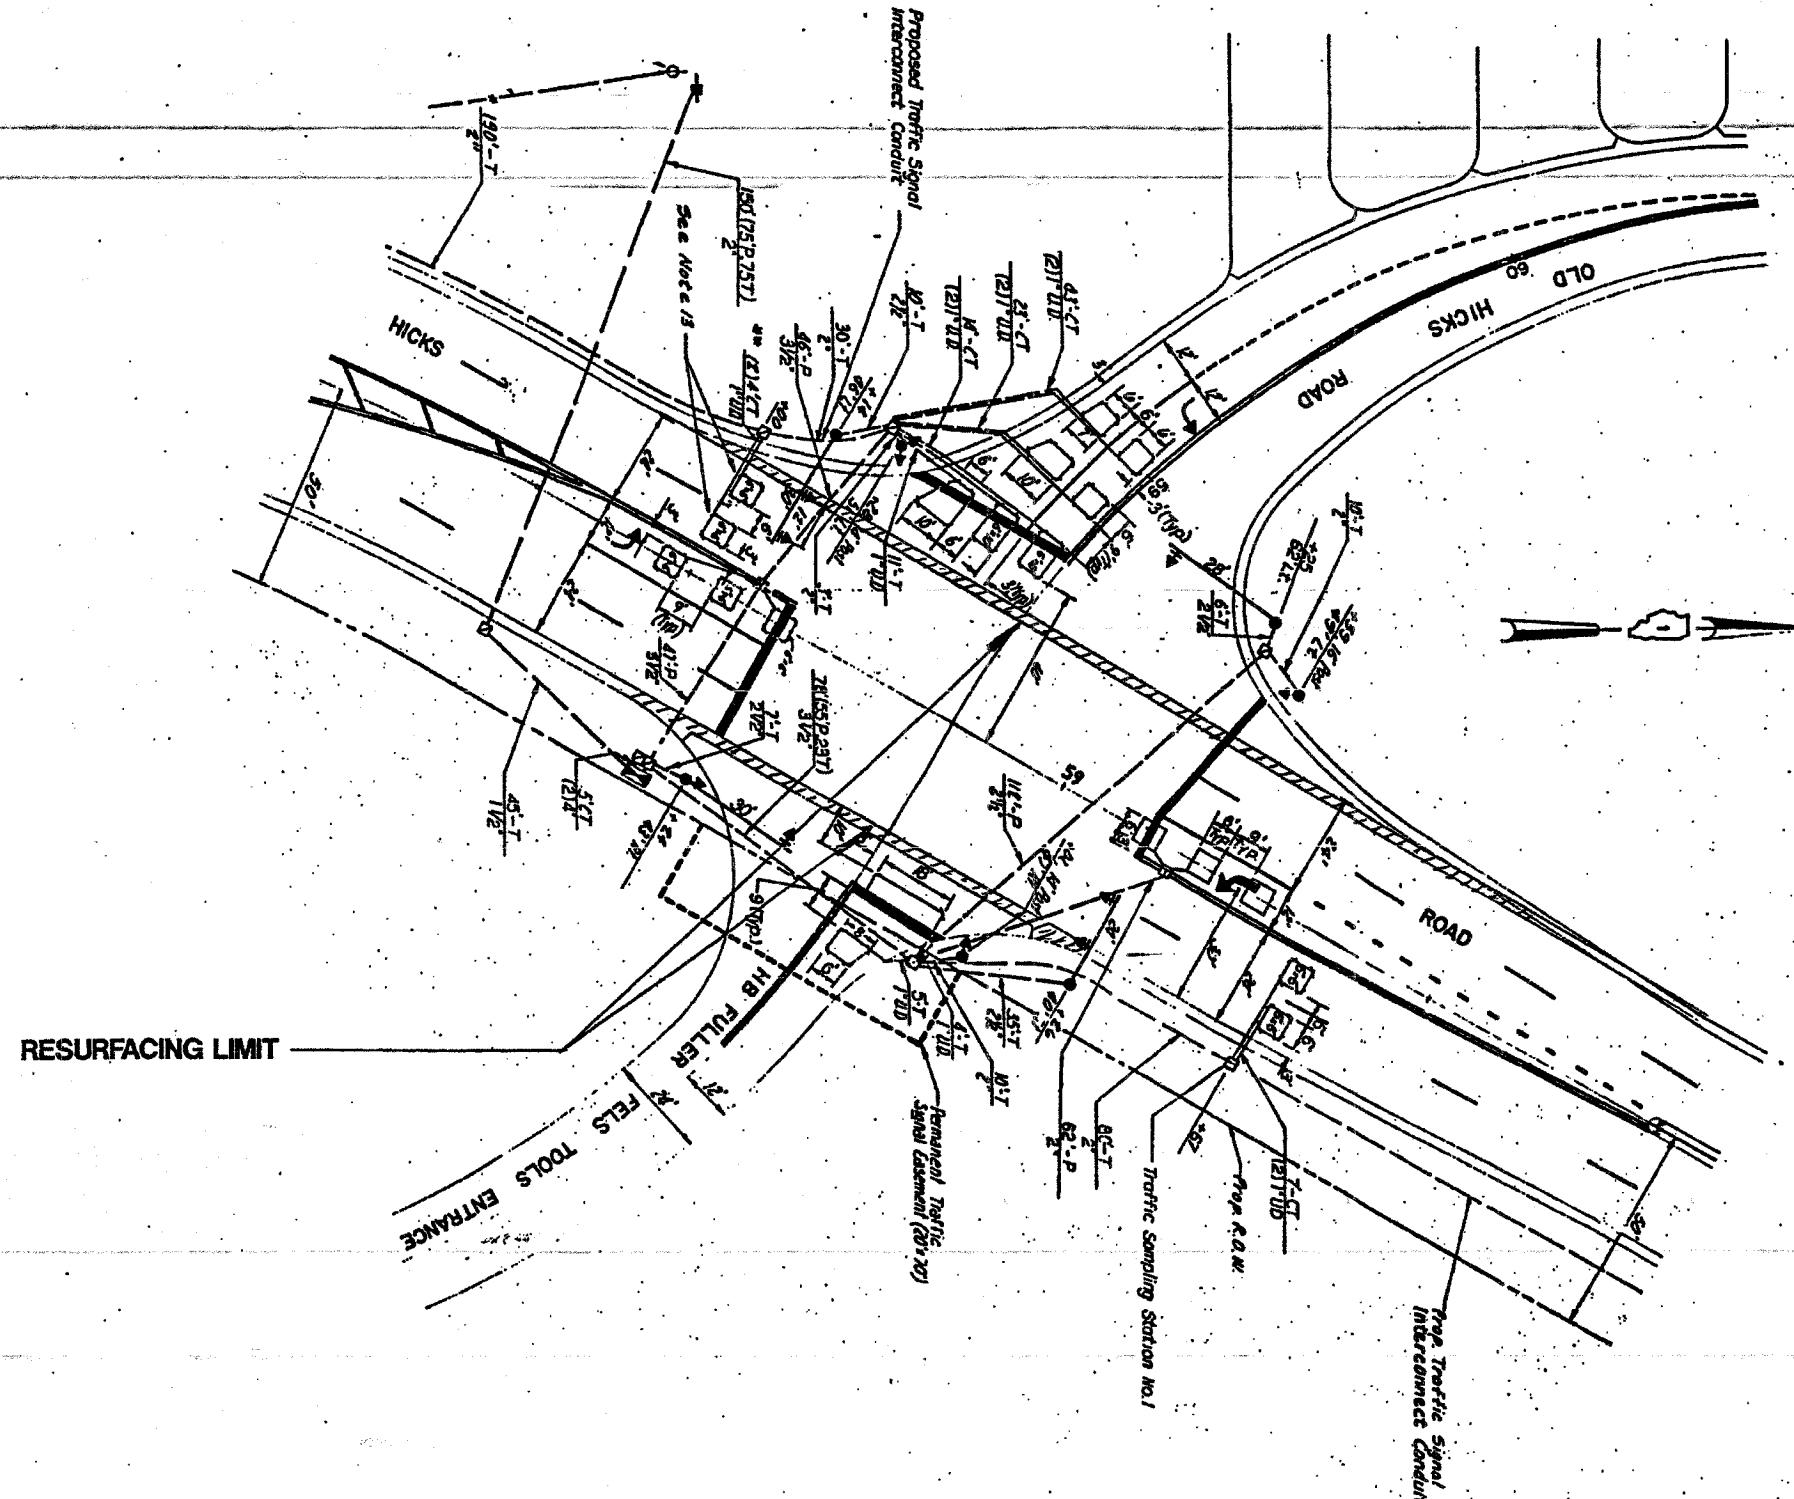

NOTE:
 THIS PLAN IS FOR THE PURPOSE OF REPLACING THE DETECTOR LOOPS ONLY. ALL OTHER INFORMATION SHOWN IS NOT RELATED AND WILL BE DISREGARDED.

REPLACE ALL DETECTOR LOOPS AS SHOWN
 (WITHIN THE RESURFACING LIMITS)

CODE NO.	QUANTITY	UNIT	ITEM
88600600	332	Foot	Detector Loop Replacement

REVISIONS	
NAME	DATE

ILLINOIS DEPARTMENT OF TRANSPORTATION
DETECTOR LOOP REPLACEMENT
HICKS ROAD AT OLD HICKS ROAD

SCALE: 1" = 20'
 DATE: OCT. 2003

DRAWN BY: JHE
 DESIGNED BY: JHE
 CHECKED BY: DAD