


P.A. NO.	SECTION	COUNTY	TOTAL SHEETS	SHEET NO.
2992	53 RS-1	COOK	34	21
STA.		TO STA.		
P.L. FROM CHY 48 7'		ALIGNED	SEE A&S DRAWING	

- DIRECTIONAL LEGEND**
- CONTROLLER
 - SERVICE INSTALLATION
 - SIGNAL HEAD
 - SIGNAL HEAD WITH BACKPLATE
 - SIGNAL HEAD, PEDESTRIAN
 - SIGNAL POST
 - MAST ARM ASSEMBLY AND POLE, STEEL
 - WANDHOLE
 - HEAVY DUTY WANDHOLE
 - DOUBLE WANDHOLE
 - U.S. CONDUIT IN TRENCH OR PAVED
 - MAST ARM ASSEMBLY AND POLE, ALUMINUM
 - EMERGENCY VEHICLE SYSTEM DETECTOR
 - CONSTRUCTION BEACON
 - COMMON TRENCH
 - UNIT COCT
 - PEDESTRIAN PUSHBUTTON DETECTOR
 - DETECTOR LOOP

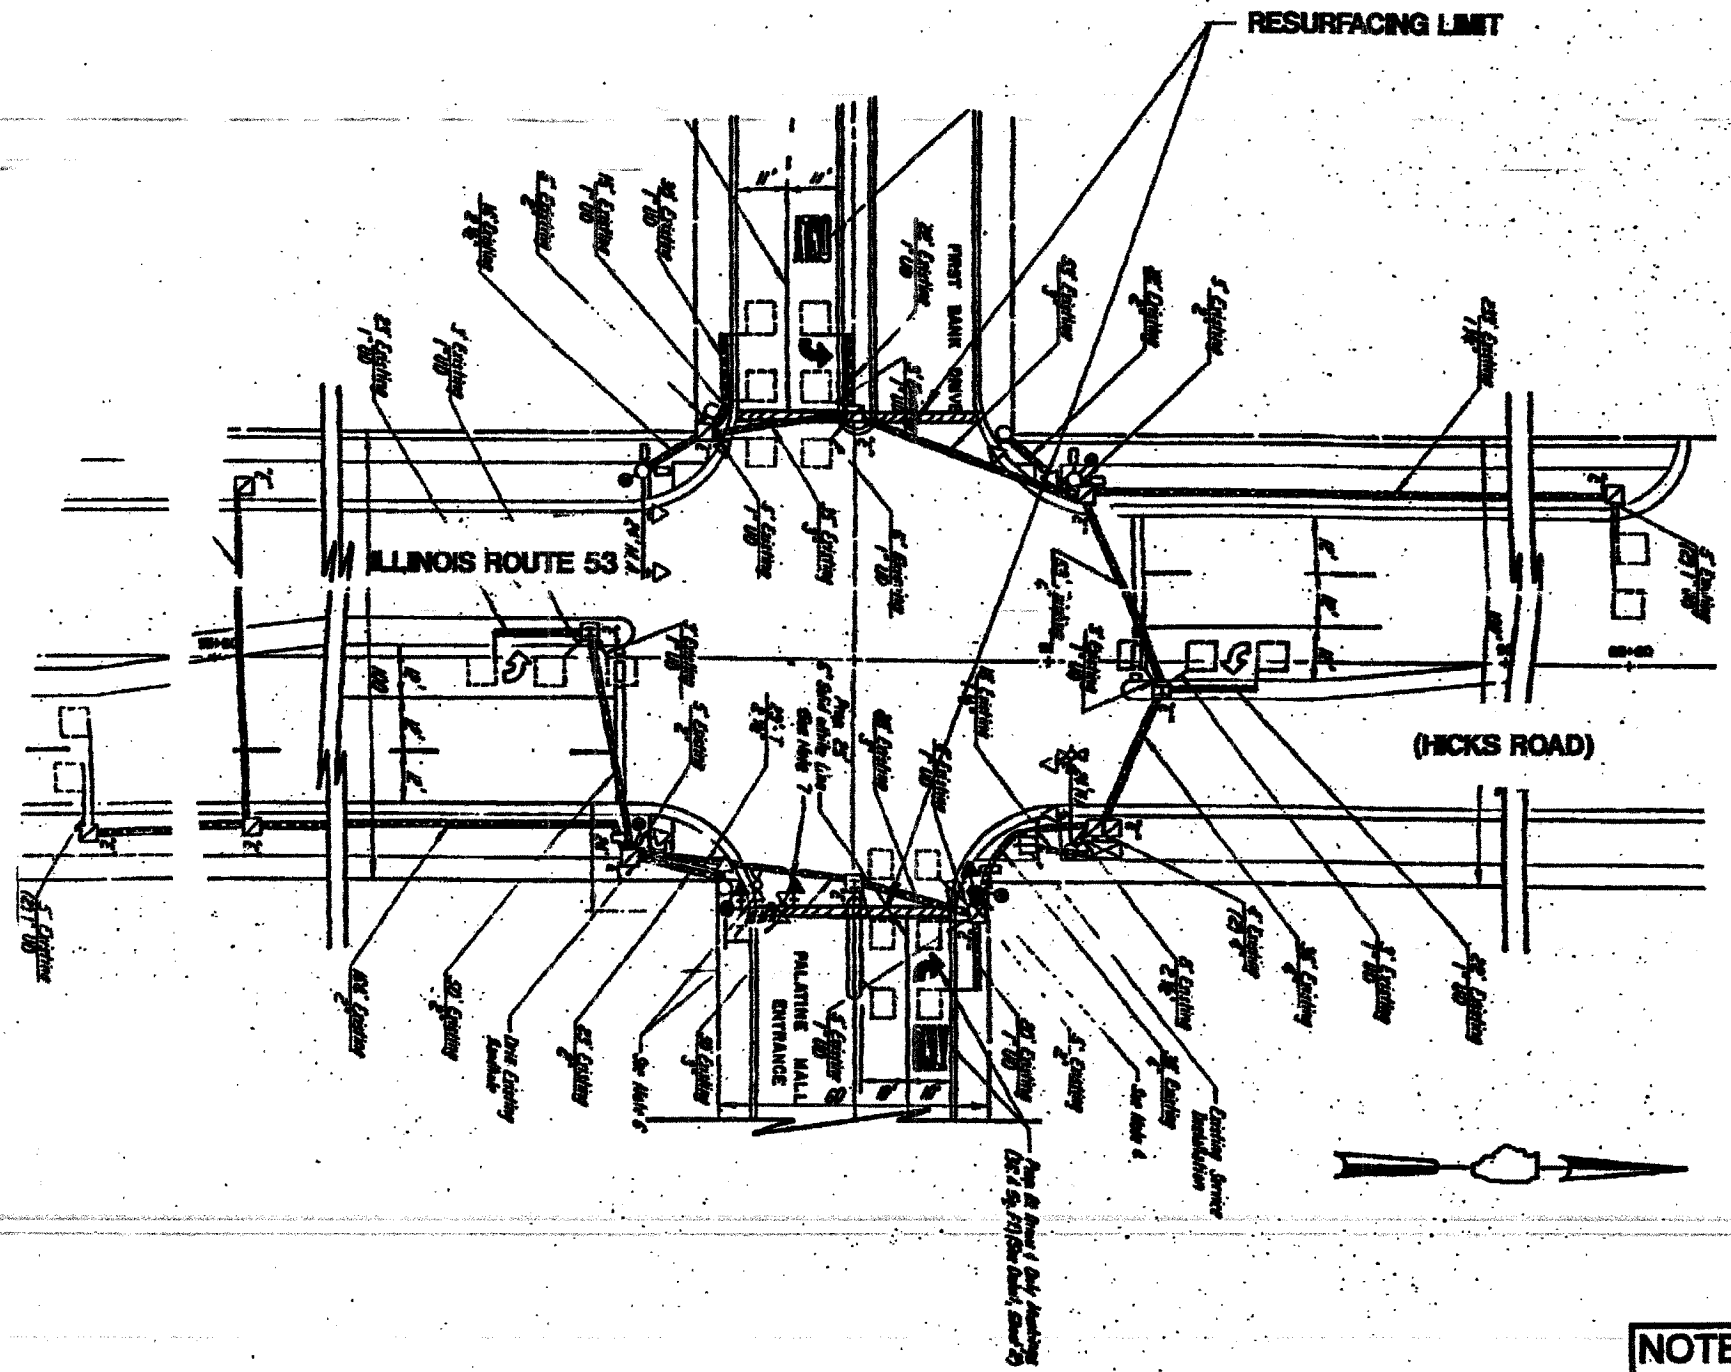

REPLACE ALL DETECTOR LOOPS AS SHOWN
(WITHIN THE RESURFACING LIMITS)

CODE NO.	QUANTITY	UNIT	ITEM
88600600	294	Foot	Detector Loop Replacement

REVISIONS	
NAME	DATE

NOTE:
THIS PLAN IS FOR THE PURPOSE OF REPLACING THE DETECTOR LOOPS ONLY. ALL OTHER INFORMATION SHOWN IS NOT RELATED AND WILL BE DISREGARDED.

ILLINOIS DEPARTMENT OF TRANSPORTATION
DETECTOR LOOP REPLACEMENT
ILLINOIS ROUTE 53 (HICKS ROAD)
AT PALATINE MALL ENTRANCE

SCALE: 1" = 50'
DATE: OCT. 2003
DRAWN BY: JSE
DESIGNED BY: JSE
CHECKED BY: DAD