


F.A.I. RTE.	SECTION	COUNTY	TOTAL SHEETS	SHEET NO.
55	99 (I&2) WRS-3	WILL	305	26
STA.	727+00	TO STA.	757+00	
FED. ROAD DIST. NO.	ILLINOIS	FED. AID PROJECT	ALIGN-01 OF 15	

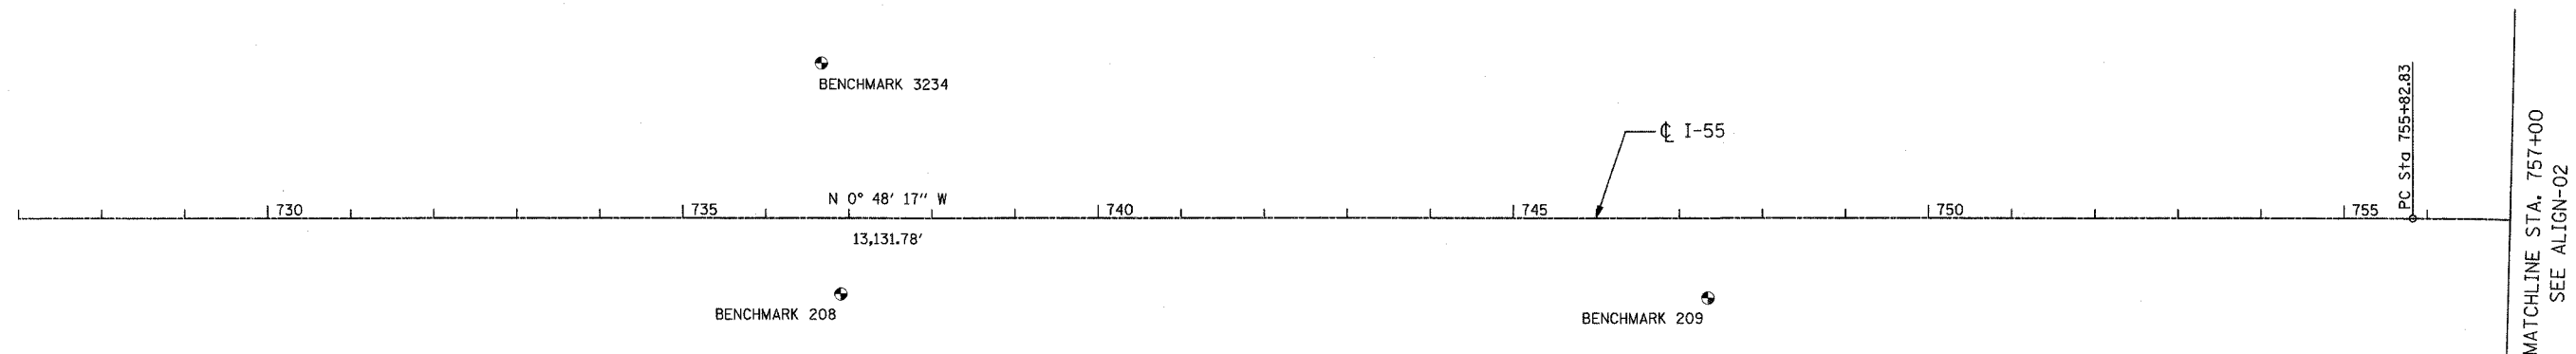


BENCHMARK DESCRIPTIONS

BENCHMARK 207	SET REBAR +/- 2' NW OF EXISTING FENCE LINE
BENCHMARK 208	SET REBAR +/- 2' NW OF EXISTING FENCE LINE
BENCHMARK 3228	SQUARE CUT ON TOP OF 36" CONC FLARE END SECTION ABOUT ON E ROW OF E FRONTAGE RD., ELEV. 618.29'.
BENCHMARK 3234	"X" CUT ON TOP OF NE BOLT OF A 4'X4' SIGN BASE OF A LARGE SIGN AT THE SW CORNER OF THE W FRONTAGE RD. OF I-55 AND 143RD ST. N 1805400.67 E 1030496.13, ELEV. 624.51'.

NOTE:
FOR BENCHMARK AND TIE DETAILS, SEE SHEETS 35 TO 40. BENCHMARK DETAILS INCLUDE BOTH HORIZONTAL AND VERTICAL CONTROLS.

MATCHLINE STA. 757+00
SEE ALIGN-02

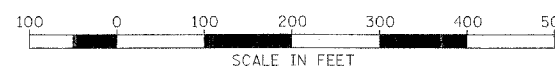

REVISIONS	
NAME	DATE

ILLINOIS DEPARTMENT OF TRANSPORTATION
143RD STREET TO WEBER ROAD
ALIGNMENT, TIES AND BENCHMARKS

SCALE: 1"=100'
DATE: 02-23-07

DRAWN BY ALR
CHECKED BY RH

FINAL