
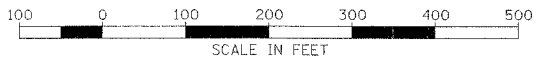
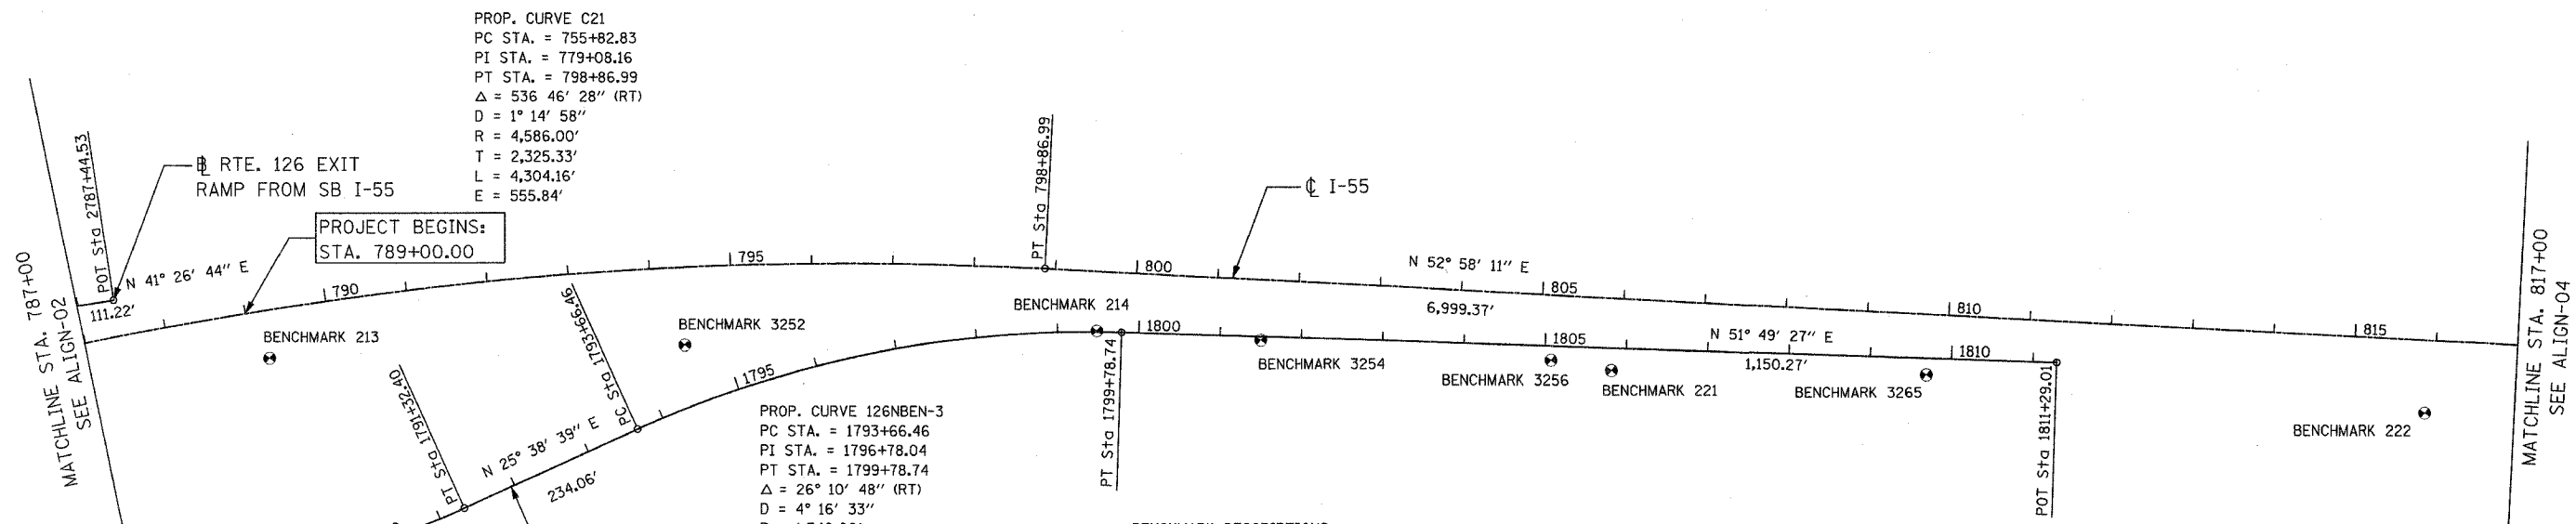


F.A.I. RTE.	SECTION	COUNTY	TOTAL SHEETS	SHEET NO.
55	99 (1&2) WRS-3	WILL	305	28
STA.	787+00	TO STA.	817+00	
FED. ROAD DIST. NO.	ILLINOIS	FED. AID PROJECT	ALIGN-03 OF 15	

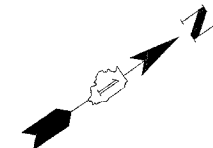

REVISIONS	
NAME	DATE

ILLINOIS DEPARTMENT OF TRANSPORTATION
 FAI ROUTE 55
 143RD STREET TO WEBER ROAD

**ALIGNMENTS, TIES
 AND BENCHMARKS**

SCALE: 1"=100'
 DATE: 02-23-07

DRAWN BY: ALR
 CHECKED BY: RH