



CONTRACT NO. 60B47


F.A.I. RTE.	SECTION	COUNTY	TOTAL SHEETS	SHEET NO.
55	99 (1&2) WRS-3	WILL	305	33
STA. 937+00		TO STA. 967+00		
FED. ROAD DIST. NO.		ILLINOIS	FED. AID PROJECT	
ALIGN-08 OF 15				

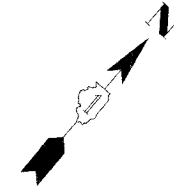

MATCHLINE STA. 937+00
SEE ALIGN-07

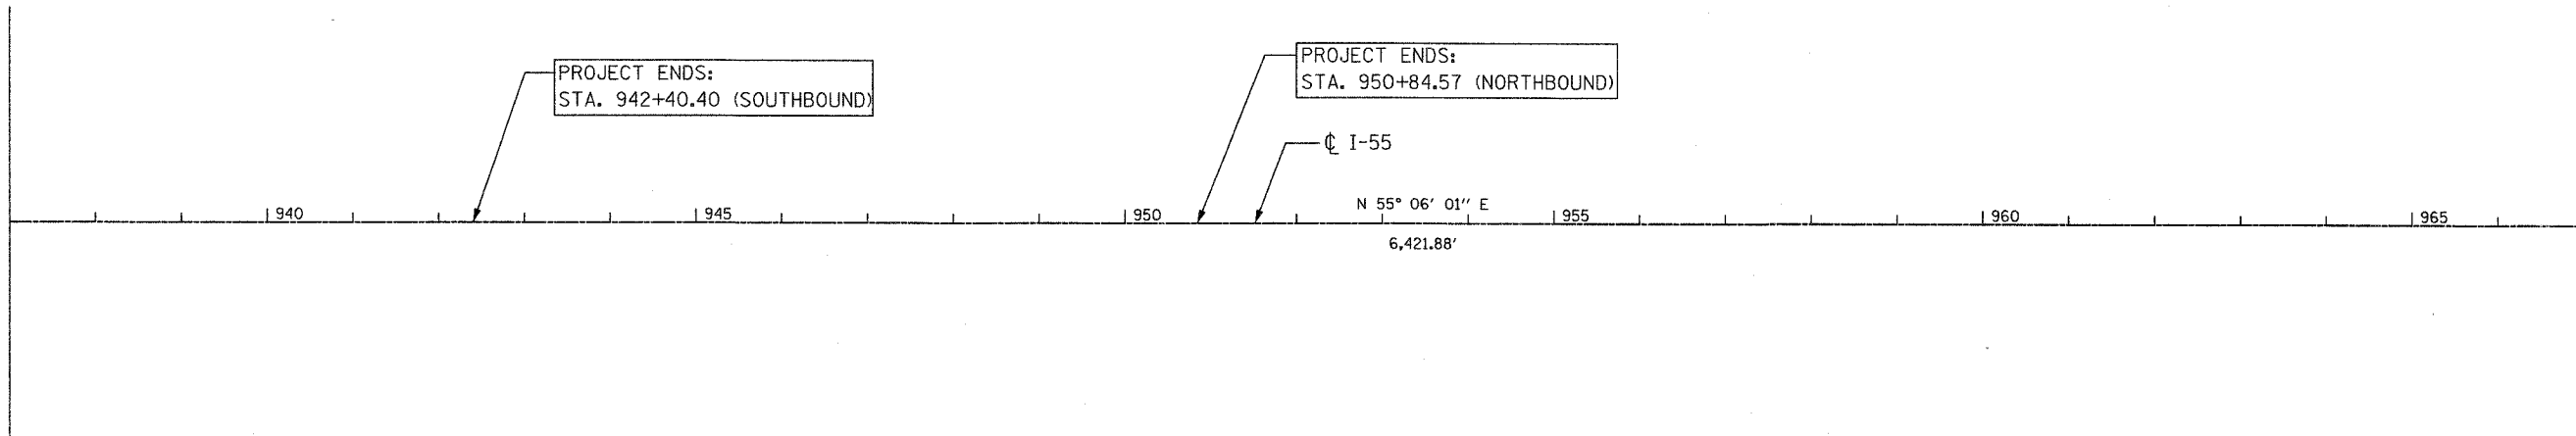

MATCHLINE STA. 967+00
SEE ALIGN-09

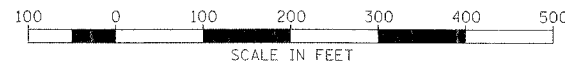

REVISIONS	
NAME	DATE

ILLINOIS DEPARTMENT OF TRANSPORTATION
 FAI ROUTE 55
 143RD STREET TO WEBER ROAD
 ALIGNMENT, TIES AND
 BENCHMARKS

SCALE: 1"=100'
 DATE: 02-23-07

DRAWN BY ALR
 CHECKED BY RH

FINAL