



F.A.I. RTE.	SECTION	COUNTY	TOTAL SHEETS	SHEET NO.
55	99 (1&2) WRS-3	WILL	305	34
STA. 967+00		TO STA. 985+58.31		
FED. ROAD DIST. NO. 1		ILLINOIS		FED. AID PROJECT
ALIGN-09 OF 15				

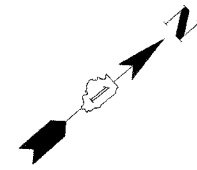

MATCHLINE STA. 967+00
SEE ALIGN-08

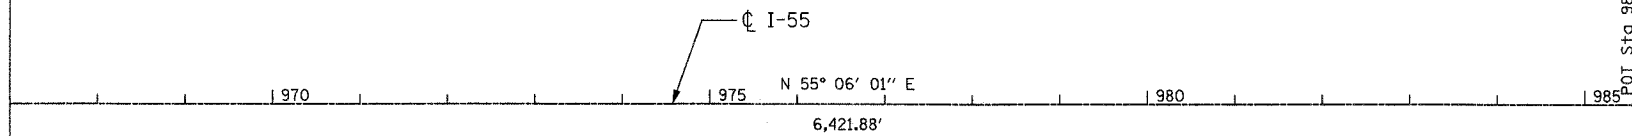

REVISIONS	
NAME	DATE

ILLINOIS DEPARTMENT OF TRANSPORTATION
 FAI ROUTE 55
 143RD STREET TO WEBER ROAD
 ALIGNMENT, TIES AND
 BENCHMARKS

SCALE: 1"=100'
 DATE: 02-23-07

DRAWN BY ALR
 CHECKED BY RH

FINAL