




F.A.I. RTE.	SECTION	COUNTY	TOTAL SHEETS	SHEET NO.
55	99 (1&2) WRS-3	WILL	305	39
STA.		TO STA.		
FED. ROAD DIST. NO.	ILLINOIS FED. AID PROJECT			
	ALIGN-14 OF 15			

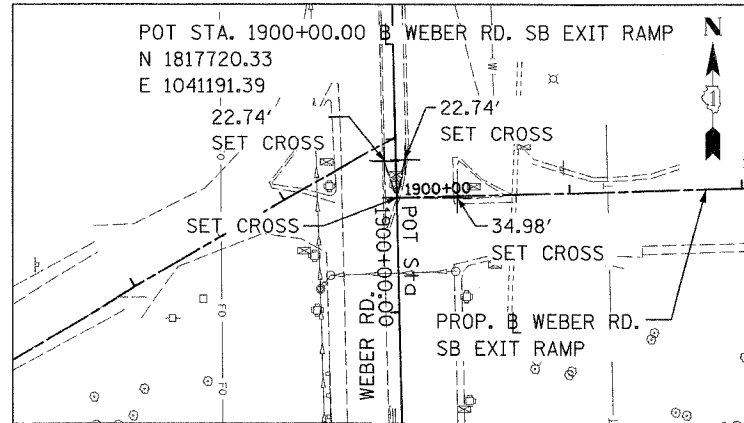


PC STA. 1900+00.00

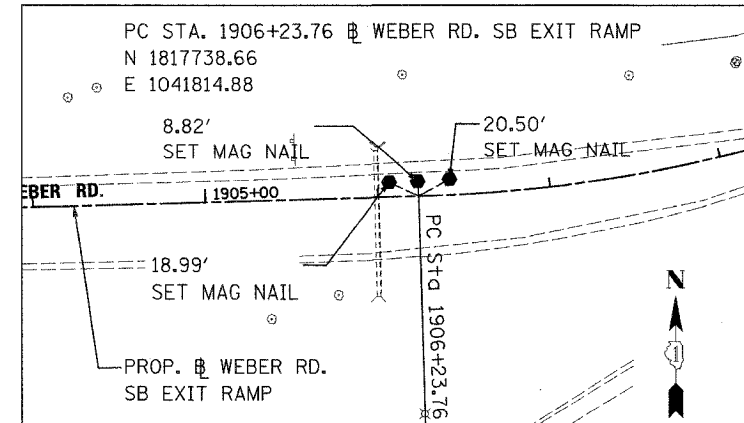

PC STA. 1906+23.76

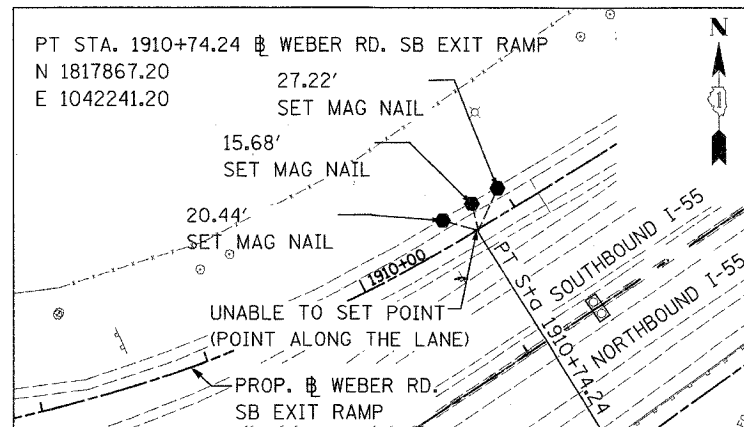

PC STA. 1910+74.24

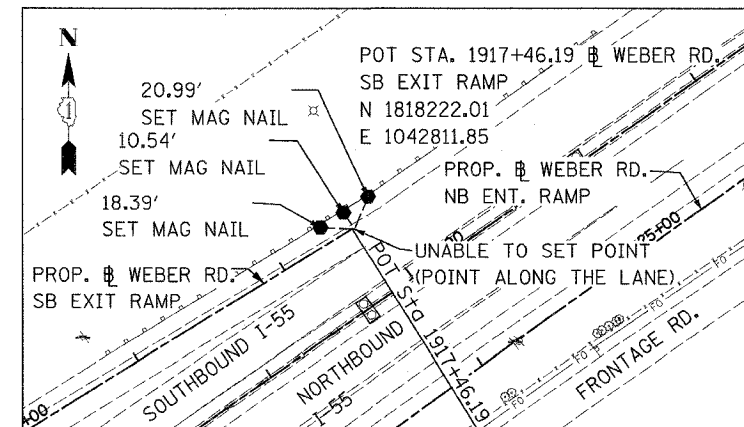

POT STA. 1917+46.19

REVISIONS	
NAME	DATE

ILLINOIS DEPARTMENT OF TRANSPORTATION  
 FAI ROUTE 55  
 143RD STREET TO WEBER ROAD  
 ALIGNMENT, TIES, AND  
 BENCHMARKS

SCALE: 1" = 50'  
 DATE: 02-23-07

DRAWN BY ALR  
 CHECKED BY



FINAL