




F.A.I. RTE.	SECTION	COUNTY	TOTAL SHEETS	SHEET NO.
55	99 (1&2) WRS-3	WILL	305	40
STA.		TO STA.		
FED. ROAD DIST. NO.	ILLINOIS FED. AID PROJECT			
	ALIGN-15 OF 15			

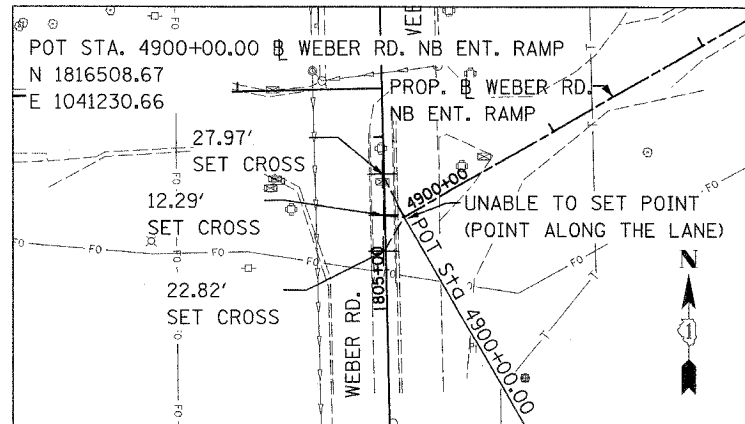


POT STA. 4900+00.00

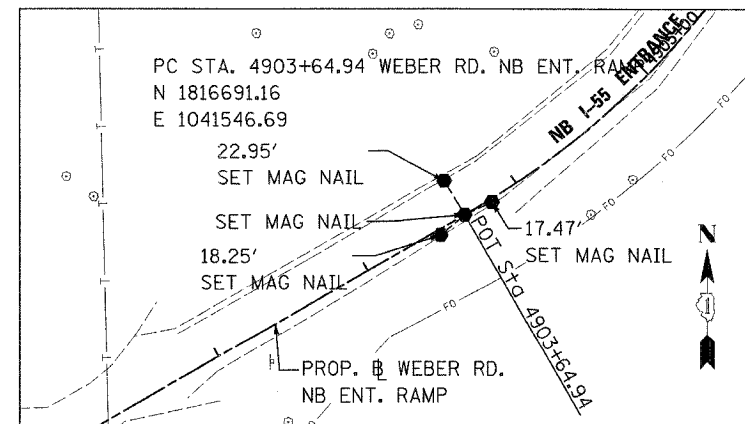


PC STA. 4903+64.94

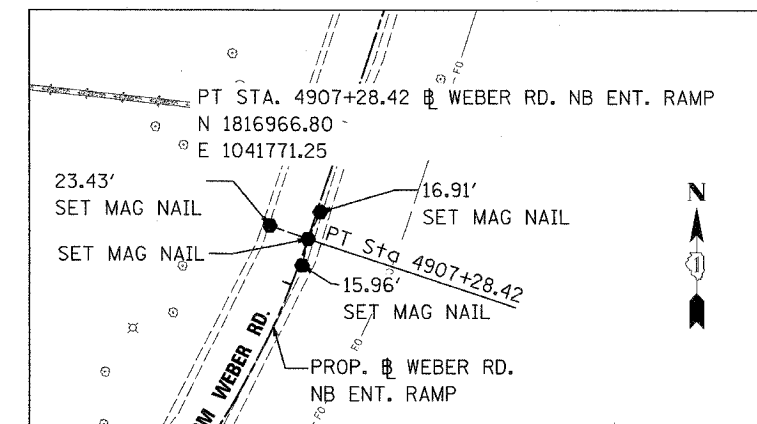


PT STA. 4907+28.42

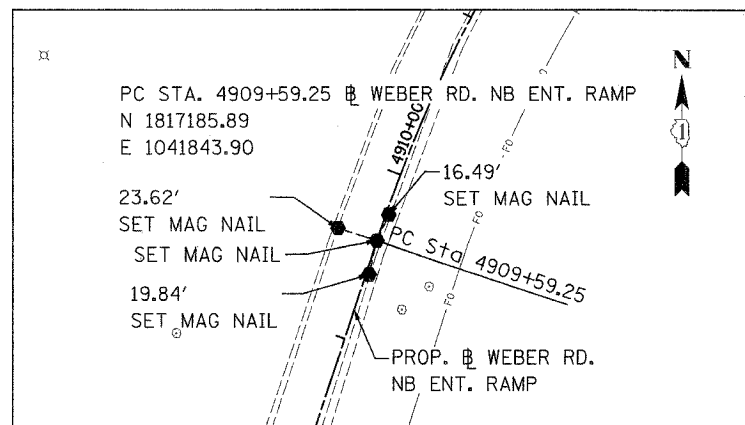

PC STA. 4909+59.25

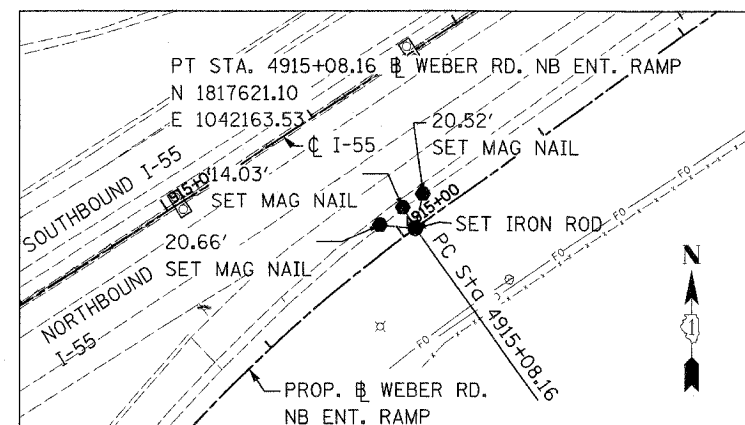

PT STA. 4915+08.16

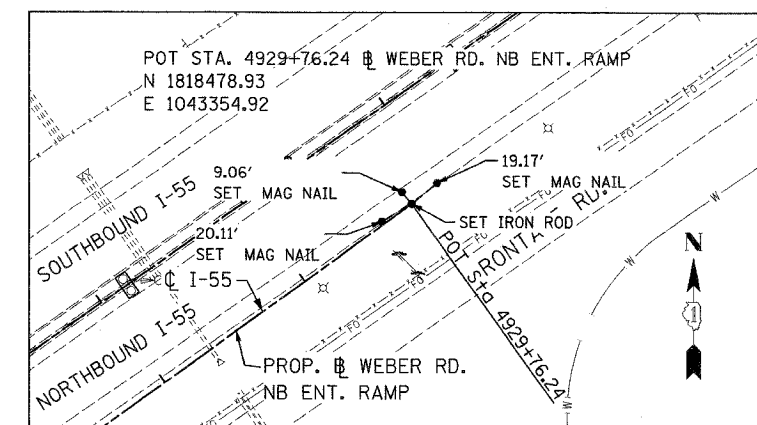

POT STA. 4929+76.24



REVISIONS	
NAME	DATE

ILLINOIS DEPARTMENT OF TRANSPORTATION  
 FAI ROUTE 55  
 143RD STREET TO WEBER ROAD  
 ALIGNMENT, TIES, AND  
 BENCHMARKS

SCALE: 1" = 50'  
 DATE: 02-23-07

DRAWN BY ALR  
 CHECKED BY

FINAL