


F.A.I. RTE.	SECTION	COUNTY	TOTAL SHEETS	SHEET NO.
55	99 (1&2) WRS-3	WILL	305	44
STA. 832+00		TO STA. 847+00		
FED. ROAD DIST. NO. 1		ILLINOIS FED. AID PROJECT		
PLN-04		OF 15		

MATCH LINE STA. 832+00
SEE PLN-03

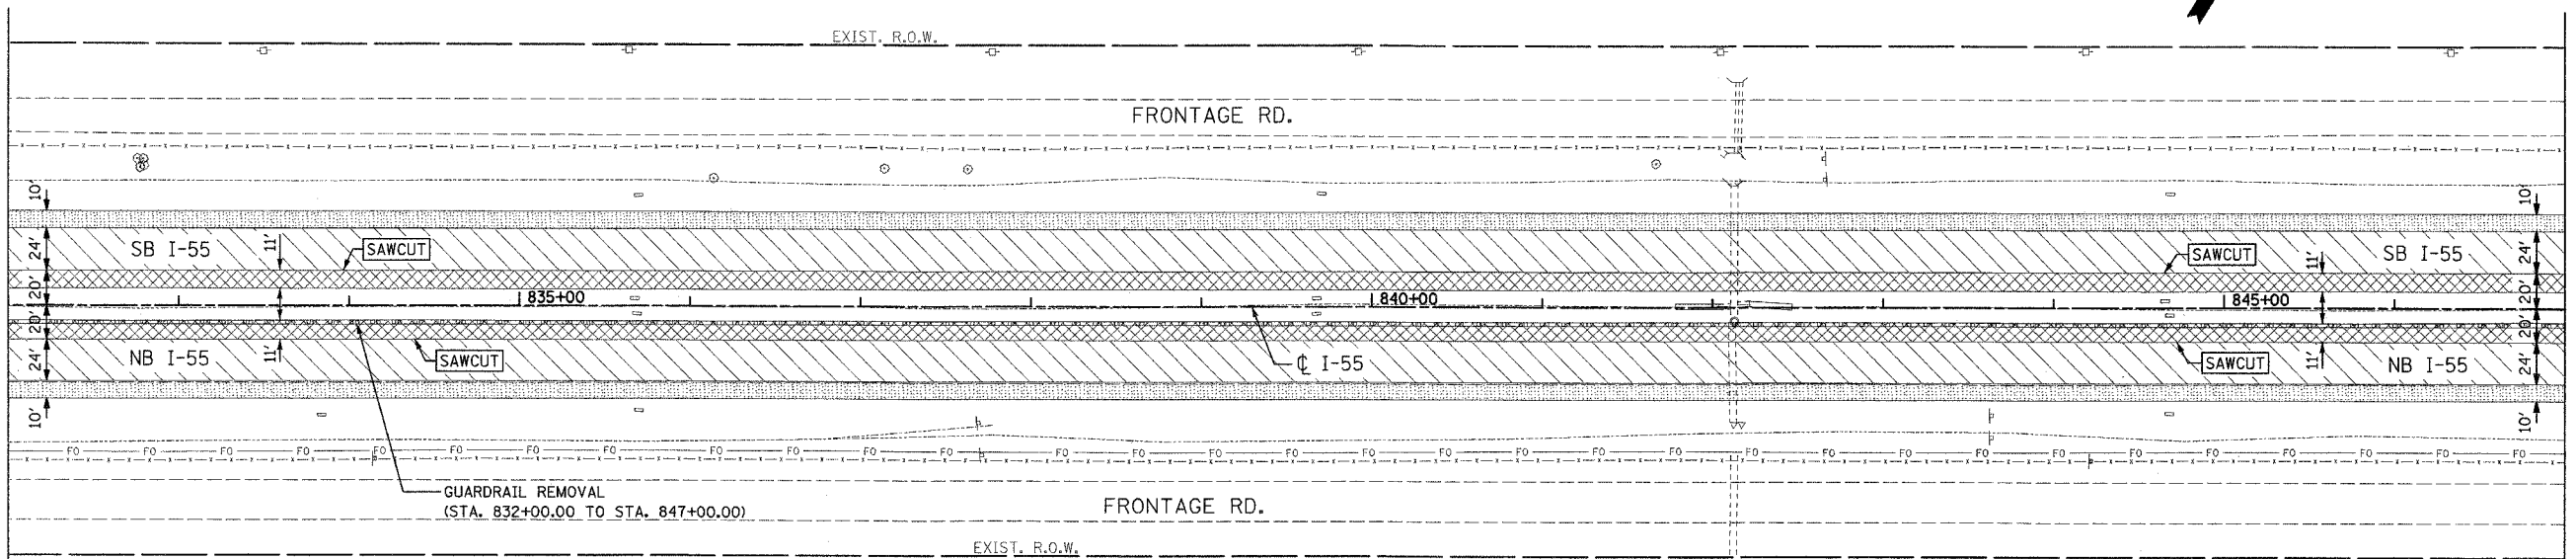


MATCH LINE STA. 847+00
SEE PLN-05

LEGEND:

- BITUMINOUS CONC. SHOULDER REMOVAL
- HOT-MIX ASPHALT SURFACE REM. 3-1/2"
- HOT-MIX ASPHALT SURFACE REMOVAL (VARIABLE DEPTH)
- PAVEMENT REMOVAL

EXISTING CONDITION

MATCH LINE STA. 832+00
SEE PLN-03

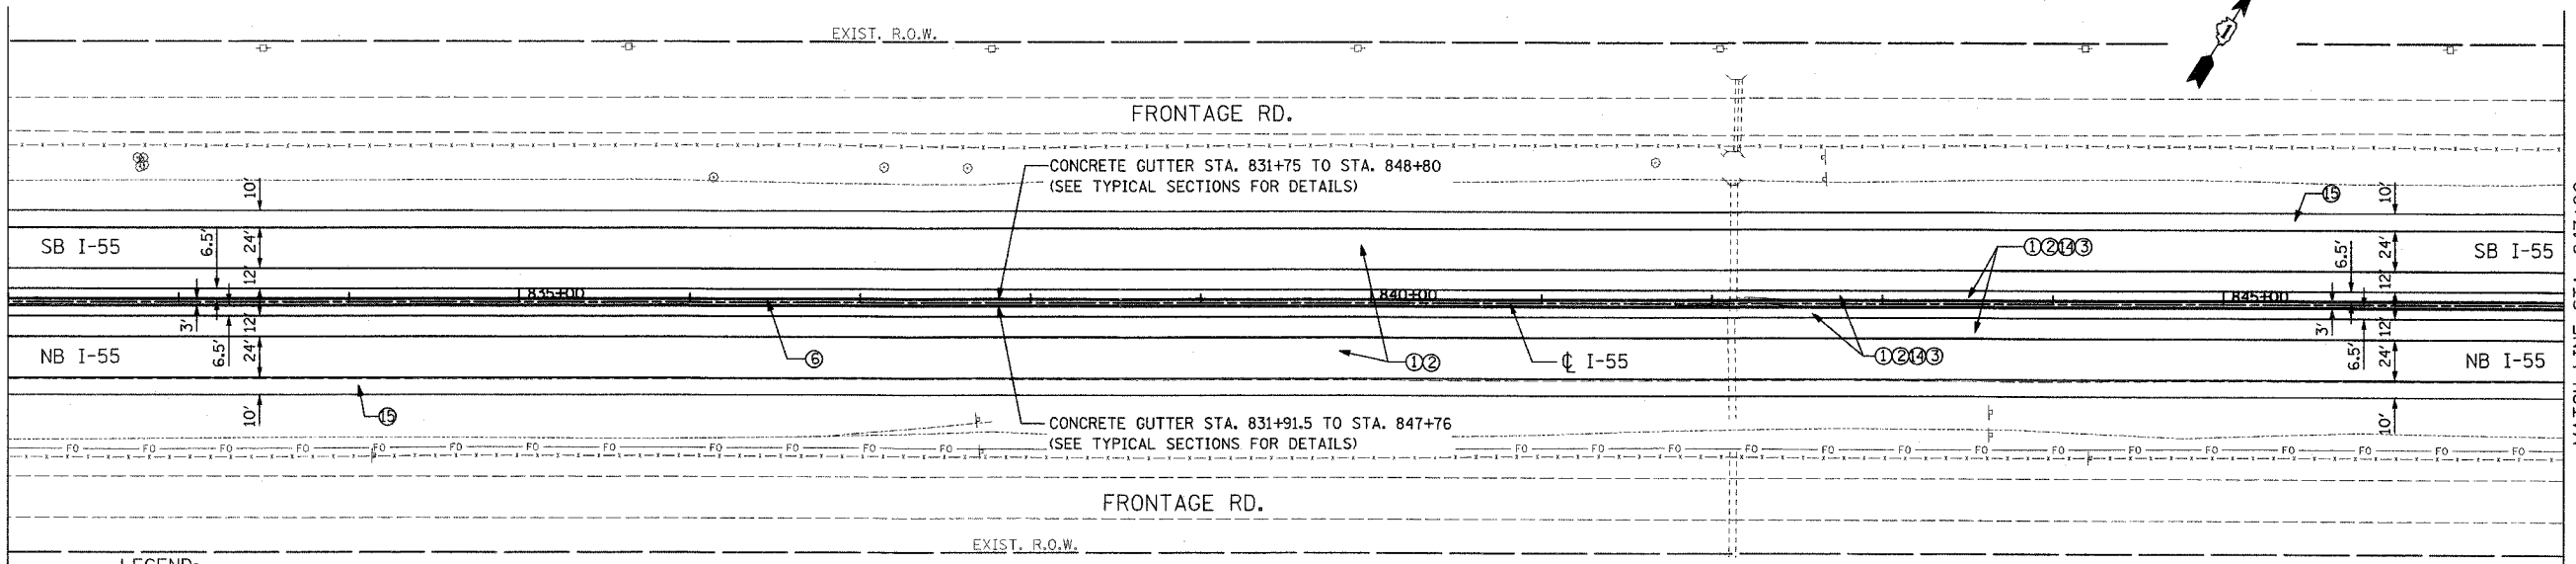


MATCH LINE STA. 847+00
SEE PLN-05

LEGEND:

- ① POLYMERIZED HOT-MIX ASPHALT SURF. CSE, STONE MATRIX ASPHALT, N80
- ② POLYMERIZED HOT-MIX ASPHALT BIND. CSE, STONE MATRIX ASPHALT, N80
- ③ HOT-MIX ASPHALT BASE COURSE, 8"
- ④ HOT-MIX ASPHALT BINDER COURSE, 1L-19, N70, 8"
- ⑤ P.C.C. CONCRETE BASE COURSE, 10-1/2"
- ⑥ CONCRETE BARRIER, DOUBLE FACE, 42" HEIGHT
- ⑦ HOT-MIX ASPHALT BASE COURSE, 2-1/2"
- ⑧ HOT-MIX ASPHALT SURFACE COURSE, MIX "D", N70 - (SHLD)
- ⑨ HOT-MIX ASPHALT SURFACE COURSE, MIX "D", N70

PROPOSED CONDITION

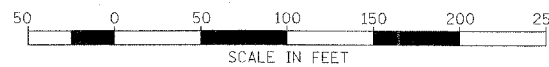

REVISIONS	
NAME	DATE

ILLINOIS DEPARTMENT OF TRANSPORTATION
FAI ROUTE 55
143RD STREET TO WEBER ROAD
EXISTING AND PROPOSED
ROADWAY PLAN

SCALE: 1" = 50'
DATE: 02-23-07
DRAWN BY: ALR
CHECKED BY: RH

FINAL