

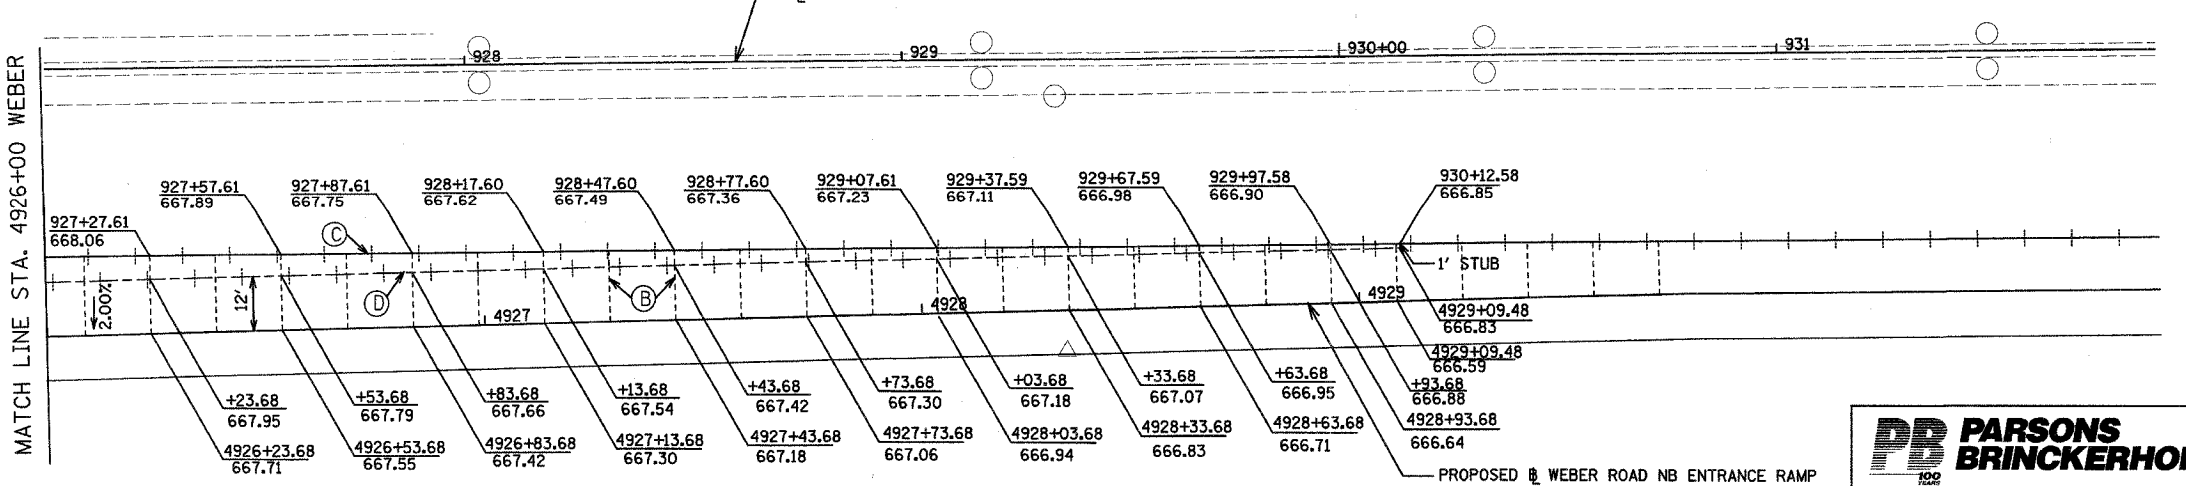
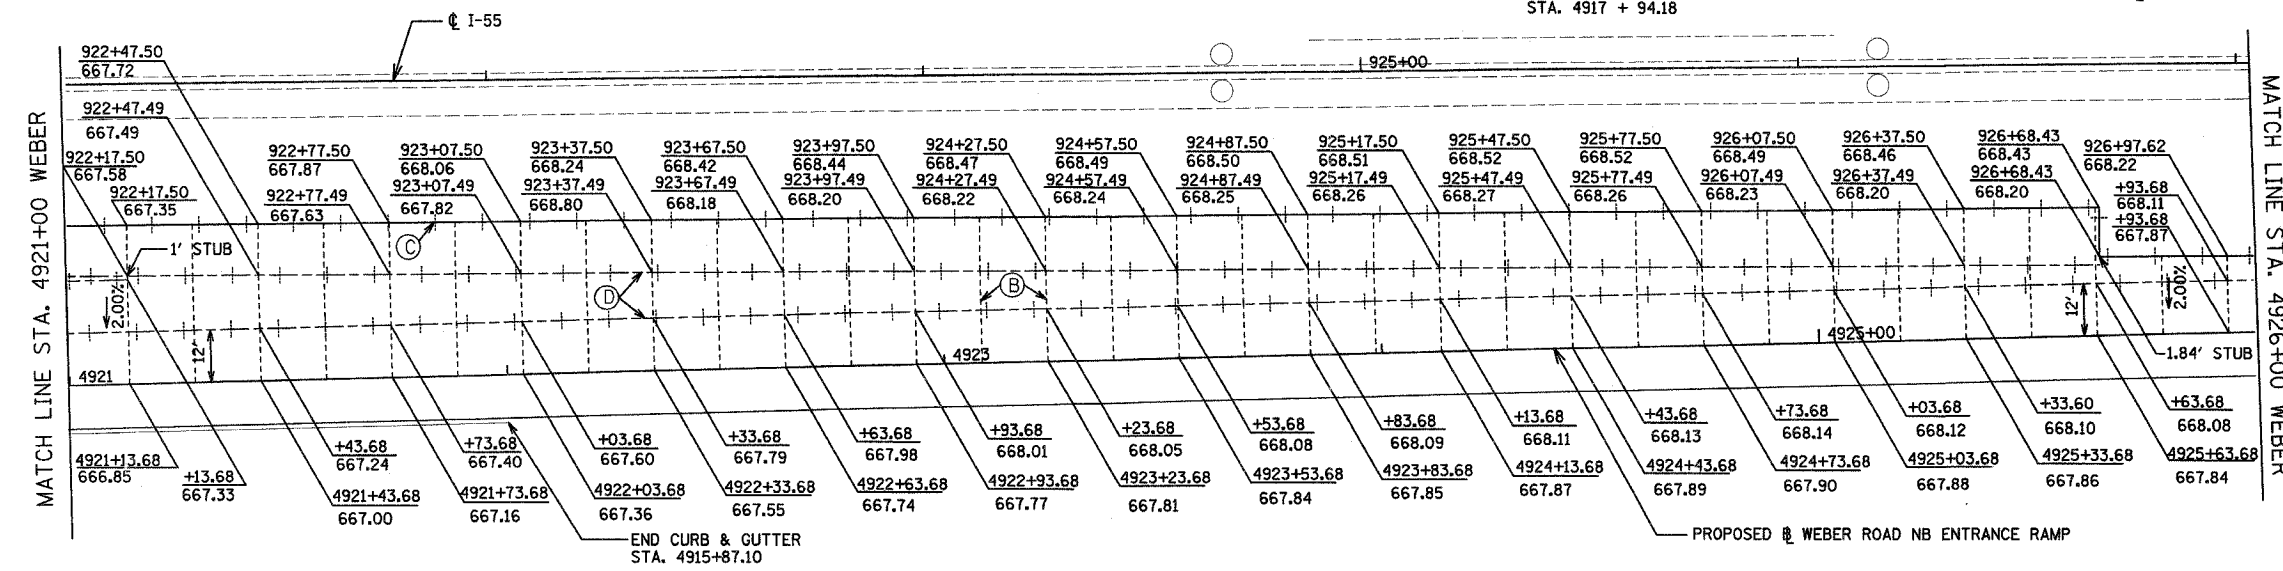


F.A.I. RTE.	SECTION	COUNTY	TOTAL SHEETS	SHEET NO.
55	99 (I&2) WRS-3	WILL	305	57
STA.	TO STA.			
FED. ROAD DIST. NO.	ILLINOIS	FED. AID PROJECT		
P-XX-XXX-XX		DET-02 OF 05		

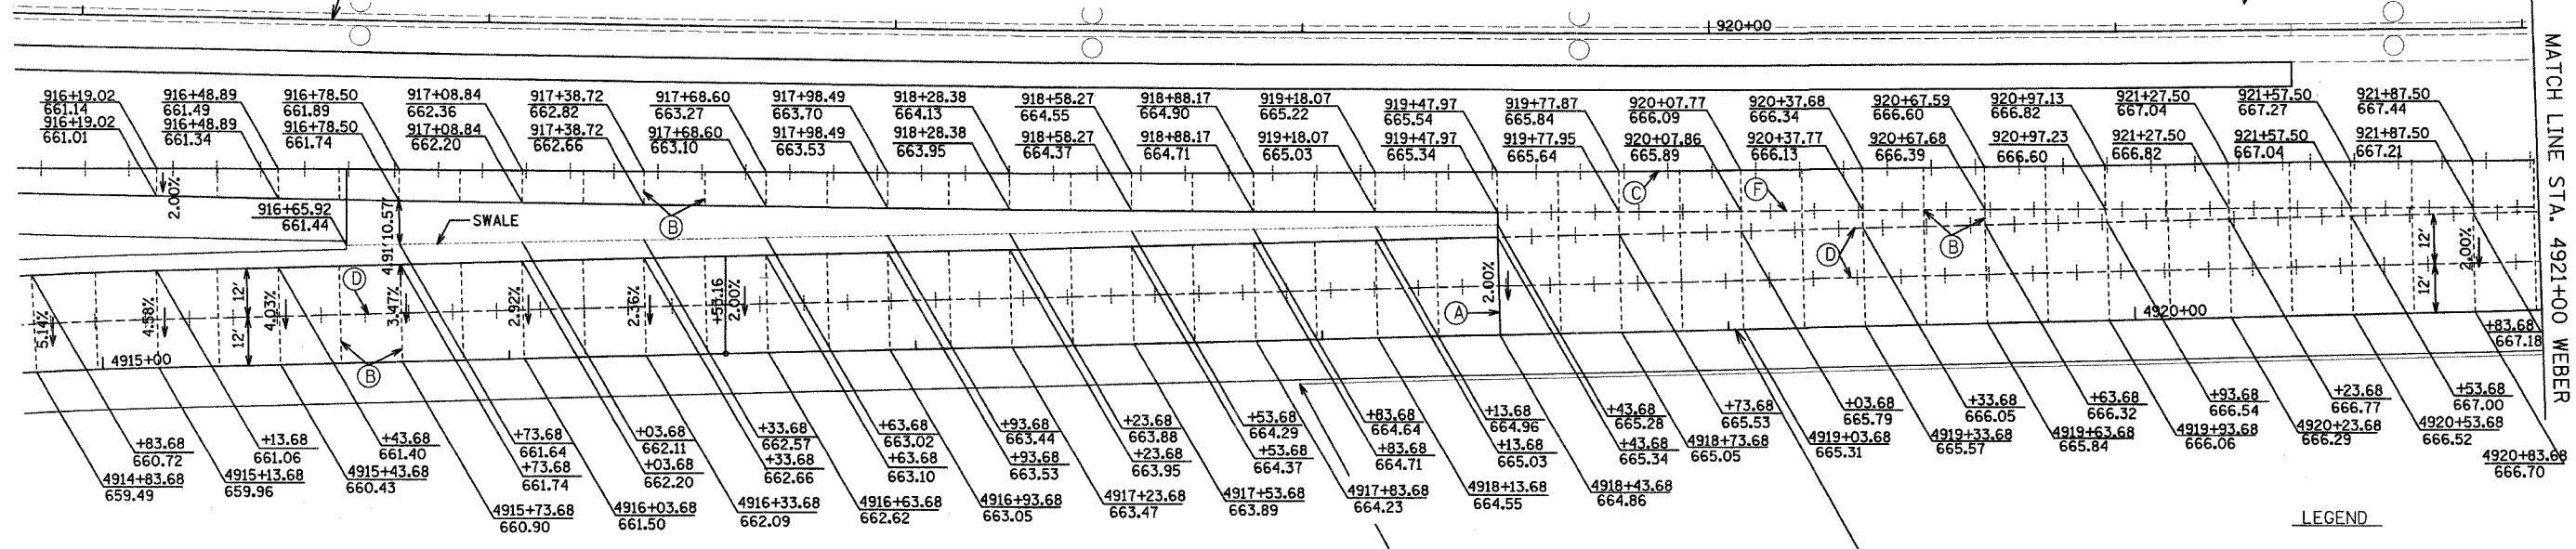

LEGEND

- PROP. MANHOLE
- PROP. CATCH BASIN/INLET
- STUB (0.6 m, UNLESS OTHERWISE NOTED)
- (A) ——— EXPANSION JOINT (STANDARD 420001)
- (B) - - - - SAWED TRANSVERSE CONTRACTION JOINT
- (C) + - - + LONGITUDINAL CONSTRUCTION JOINT WITH NO. 25 TIE BARS EPOXY COATED DEFORMED TIE BARS (DRILL & GROUT)
- (D) + - - + SAWED LONGITUDINAL CONSTRUCTION JOINT WITH NO. 25 TIE BARS
- (E) ——— KEYED LONGITUDINAL CONSTRUCTION JOINT WITHOUT TIEBARS
- (F) + - - + LONGITUDINAL CONSTRUCTION JOINT WITH NO. 22 TIE BARS

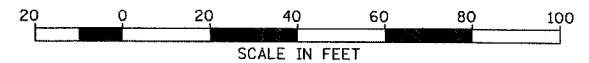

REVISIONS	
NAME	DATE

ILLINOIS DEPARTMENT OF TRANSPORTATION  
 FAI ROUTE 55  
 143RD STREET TO WEBER ROAD  
 GORE DETAILS  
 WEBER ROAD NB ENTRANCE RAMP

SCALE: 1" = 20'  
 DATE: 02-23-07  
 DRAWN BY: MGH  
 CHECKED BY: DM



FINAL