

F.A.I. R.T.E.	SECTION	COUNTY	TOTAL SHEETS	SHEET NO.
55	99 (1&2) WRS-3	WILL	305	62
STA. 817+00		TO STA. 847+00		
FED. ROAD DIST. NO.		ILLINOIS FED. AID PROJECT		
PRO-02 OF 07				

DATE: _____ BY: _____

PLAN

DATE: _____ BY: _____

SB PGL ELEV

DATE: _____ BY: _____

NB PGL ELEV

DATE: 2/29/2007 BY: _____


PROFILE

DATE: _____ BY: _____

SB MEDIAN GUTTER FLOW LINE GRADE

DATE: _____ BY: _____

NB MEDIAN GUTTER FLOW LINE GRADE

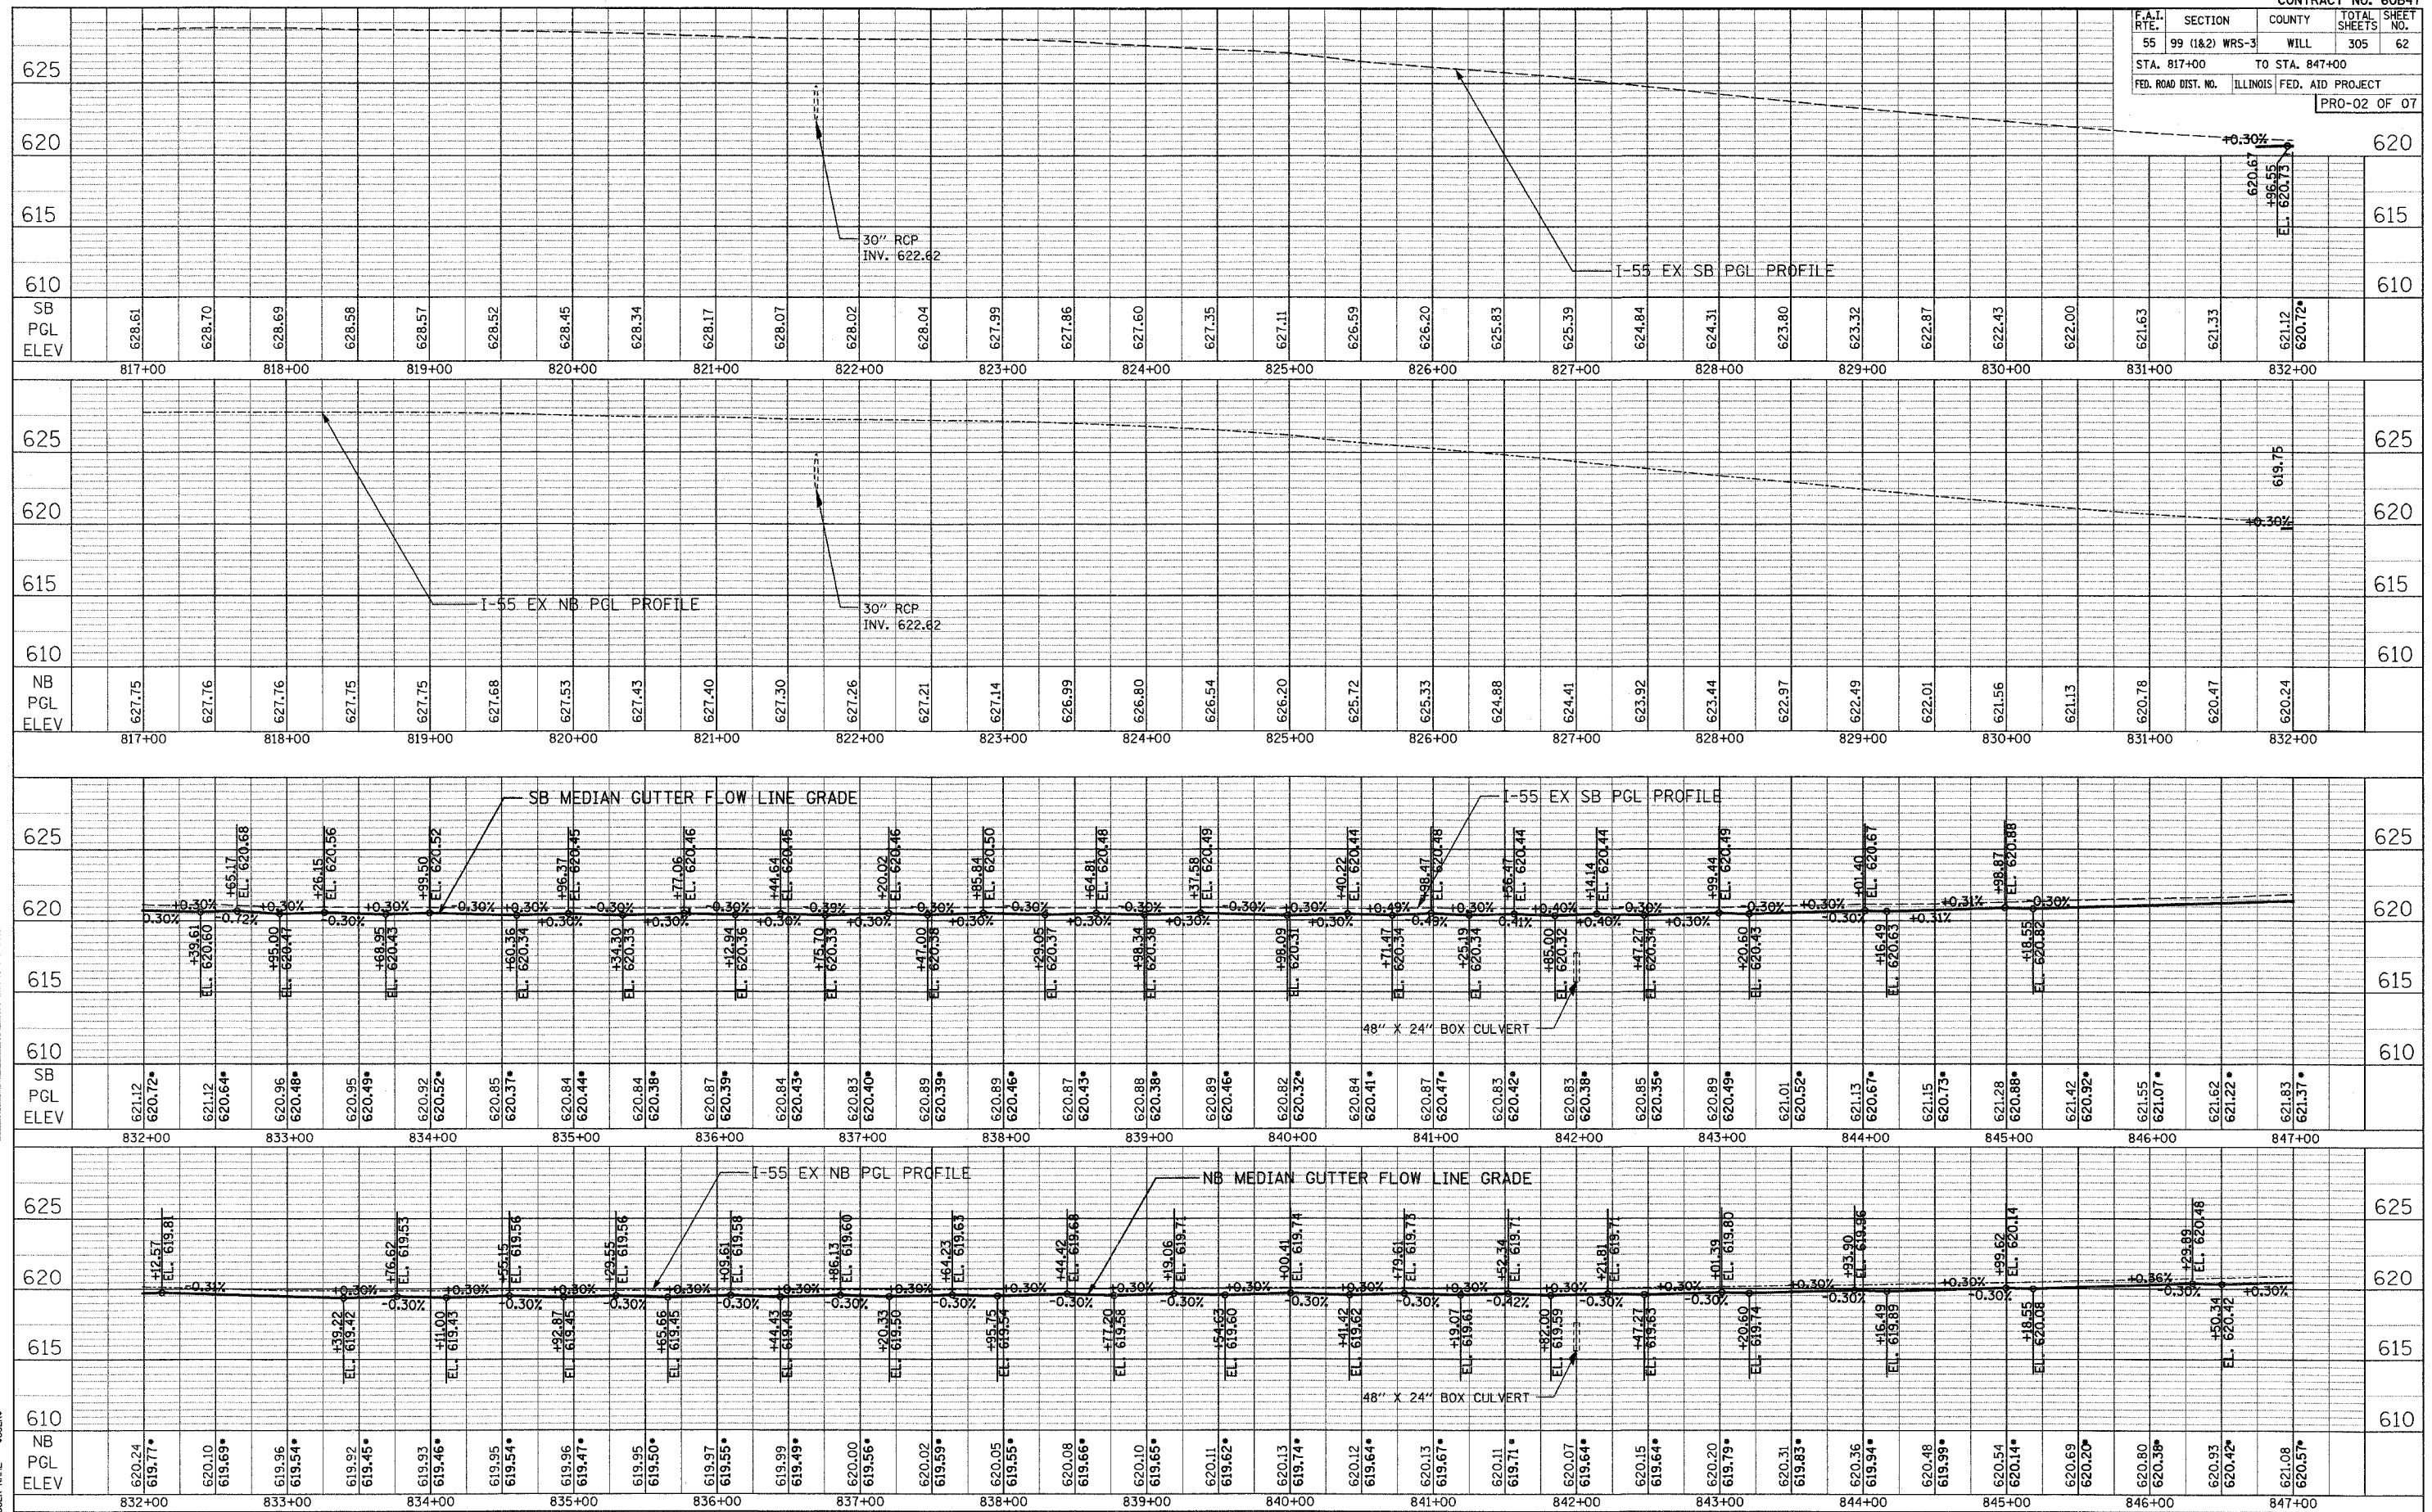

DATE: 2/29/2007
 FILE NAME: WRS-3
 PLOT SCALE: 1"=50'
 USER NAME: MUSER

* PROPOSED GUTTER FLOW LINE GRADE ELEVATION

SCALE: 1"=5' VERTICAL
 1"=50' HORIZONTAL

FAI ROUTE 55
 143RD STREET TO WEBER ROAD

ROADWAY PROFILES FINAL