


F.A.I. RTE.	SECTION	COUNTY	TOTAL SHEETS	SHEET NO.
55	99 (I&2) WRS-3	WILL	305	63
STA. 847+00		TO STA. 877+00		
FED. ROAD DIST. NO.		ILLINOIS FED. AID PROJECT		
PRO-03 OF 07				

PLAN
 SURVEYED BY
 DATE
 NOTE BOOK NO.
 ALIGNMENT CHECKED BY
 ROAD FILE NAME

PROFILE
 SURVEYED BY
 DATE
 NOTE BOOK NO.
 GRADES CHECKED BY
 STRUCTURE NOTATIONS SHOWN

PLOT DATE = 2/20/2007
 PLOT SCALE = 1"=50'
 USER NAME = MUSEER

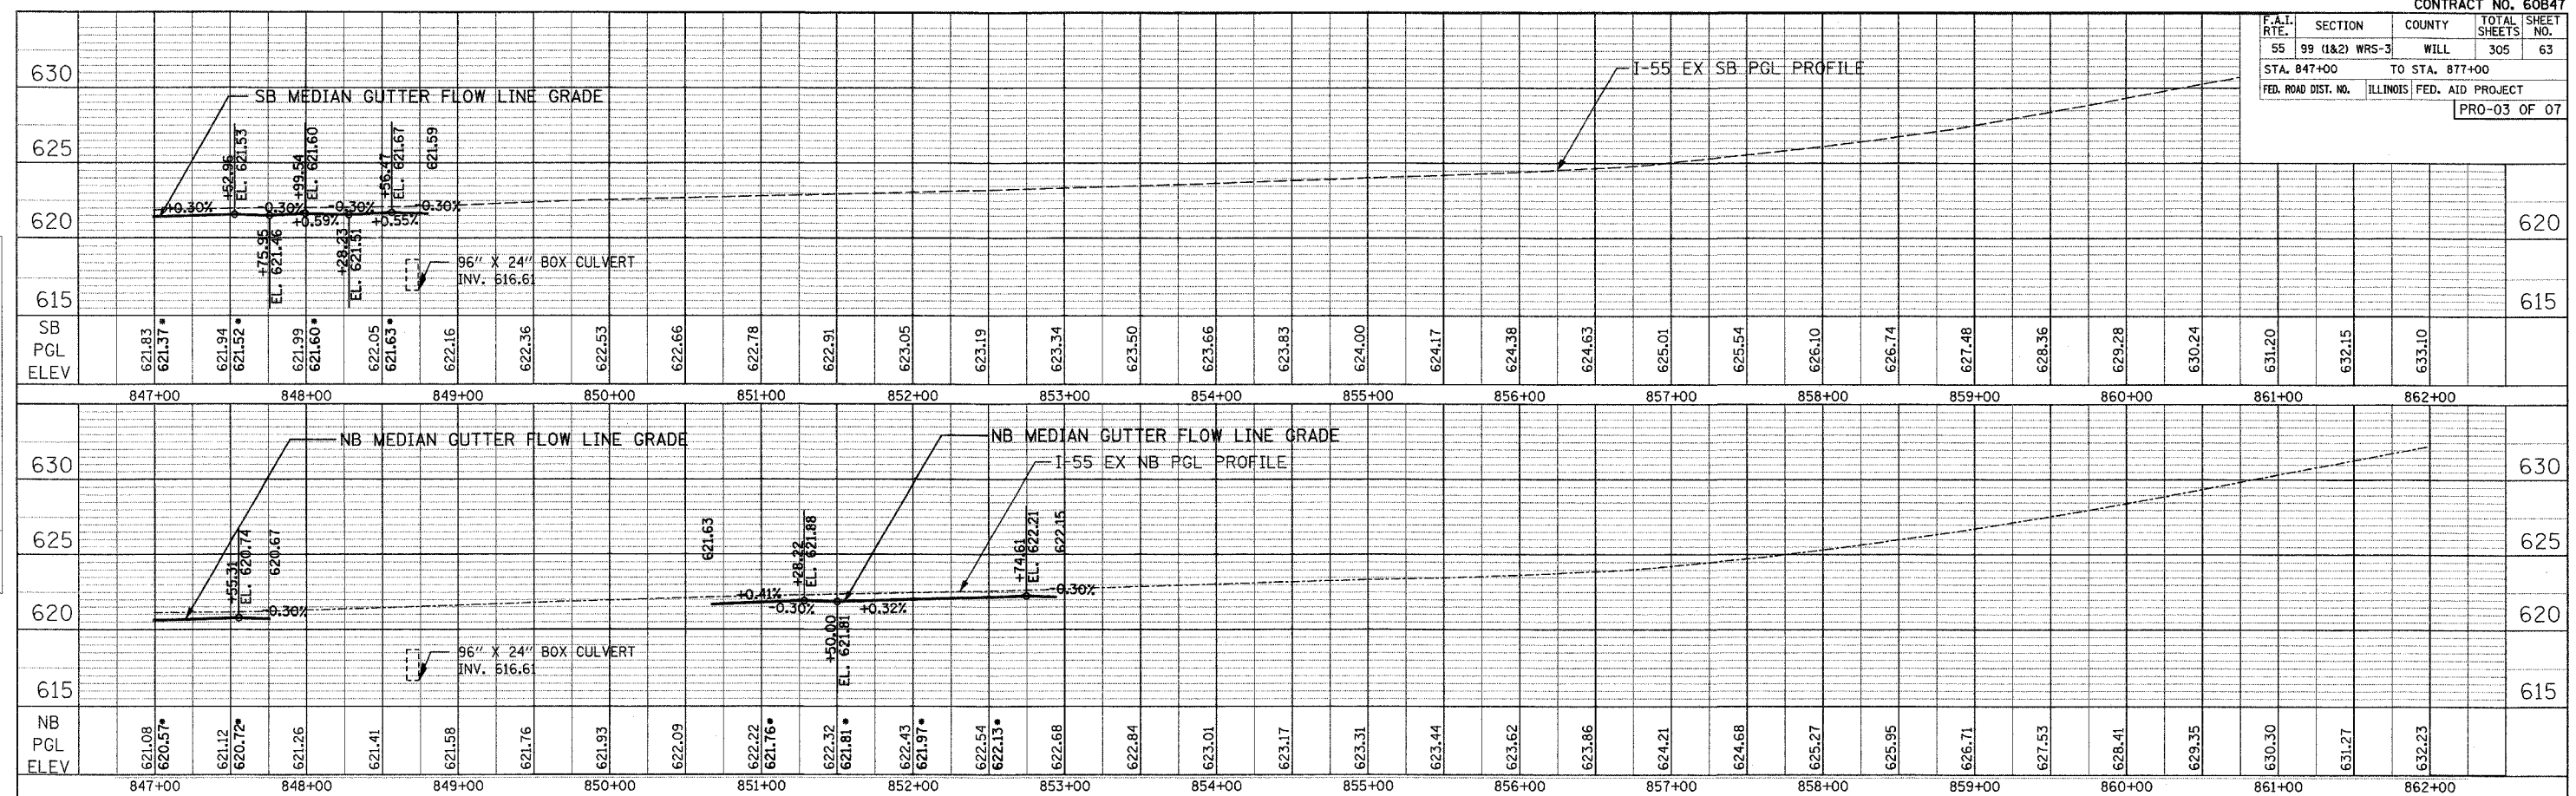

• PROPOSED GUTTER FLOW LINE GRADE ELEVATION

