


PLOT DATE = 2/16/2007  
 PLOT SCALE = 1"=40'  
 USER NAME = MUSER8

ORIGINAL SURVEY  
 SURVEY PLOTTED  
 NOTE BOOK NO. \_\_\_\_\_  
 AREAS CHECKED \_\_\_\_\_

FINAL SURVEY  
 SURVEY PLOTTED  
 NOTE BOOK NO. \_\_\_\_\_  
 AREAS CHECKED \_\_\_\_\_

BY \_\_\_\_\_ DATE \_\_\_\_\_

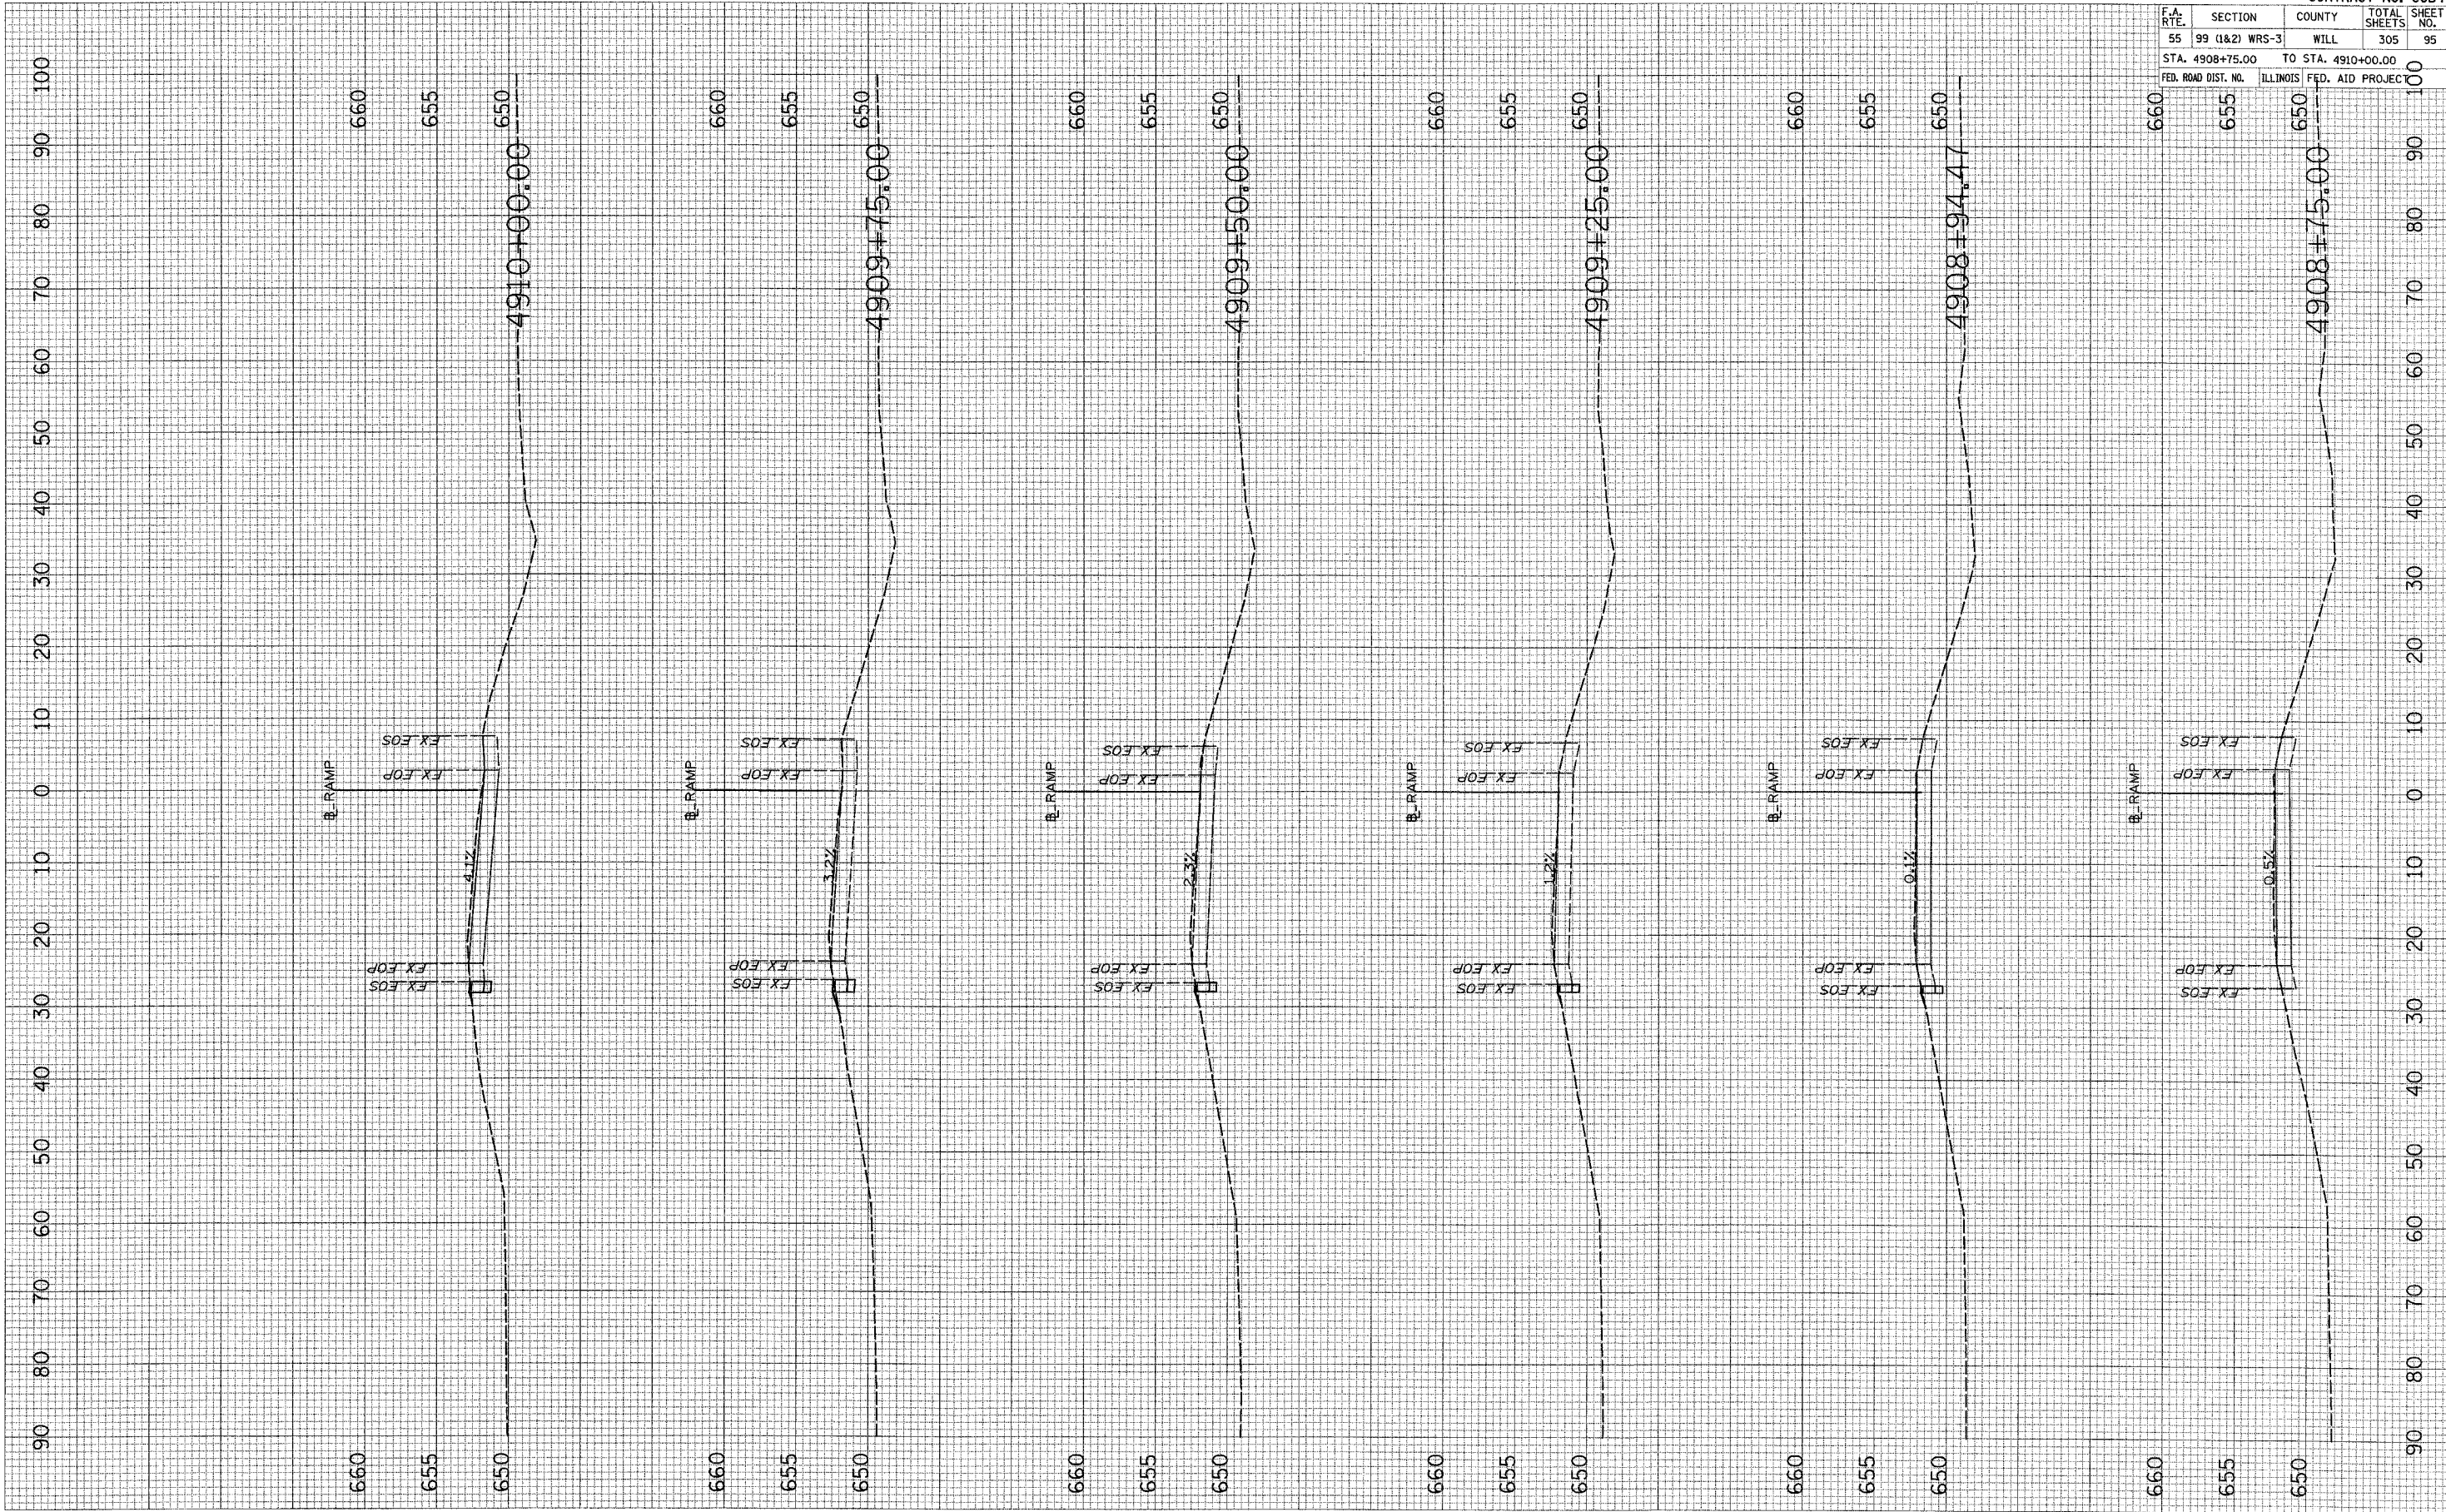

F.A. RTE.	SECTION	COUNTY	TOTAL SHEETS	SHEET NO.
55	99 (I&2) WRS-3	WILL	305	95
STA. 4908+75.00		TO STA. 4910+00.00		
FED. ROAD DIST. NO.		ILLINOIS FED. AID PROJECT		

MOT - TEMP. WIDENING @ WEBER ROAD NORTHBOUND ENTRANCE TO I-55