


PLOT DATE = 2/16/2007  
 FILE NAME = #FILEL\*  
 PLOT SCALE = #SCALE\*  
 USER NAME = #USER#

ORIGINAL SURVEY  
 SURVEYED \_\_\_\_\_  
 FILE NAME \_\_\_\_\_  
 NOTE BOOK \_\_\_\_\_  
 TEMPLATE \_\_\_\_\_  
 AREAS CHECKED \_\_\_\_\_  
 NO. \_\_\_\_\_

FINAL SURVEY  
 SURVEYED \_\_\_\_\_  
 FILE NAME \_\_\_\_\_  
 NOTE BOOK \_\_\_\_\_  
 TEMPLATE \_\_\_\_\_  
 AREAS CHECKED \_\_\_\_\_  
 NO. \_\_\_\_\_

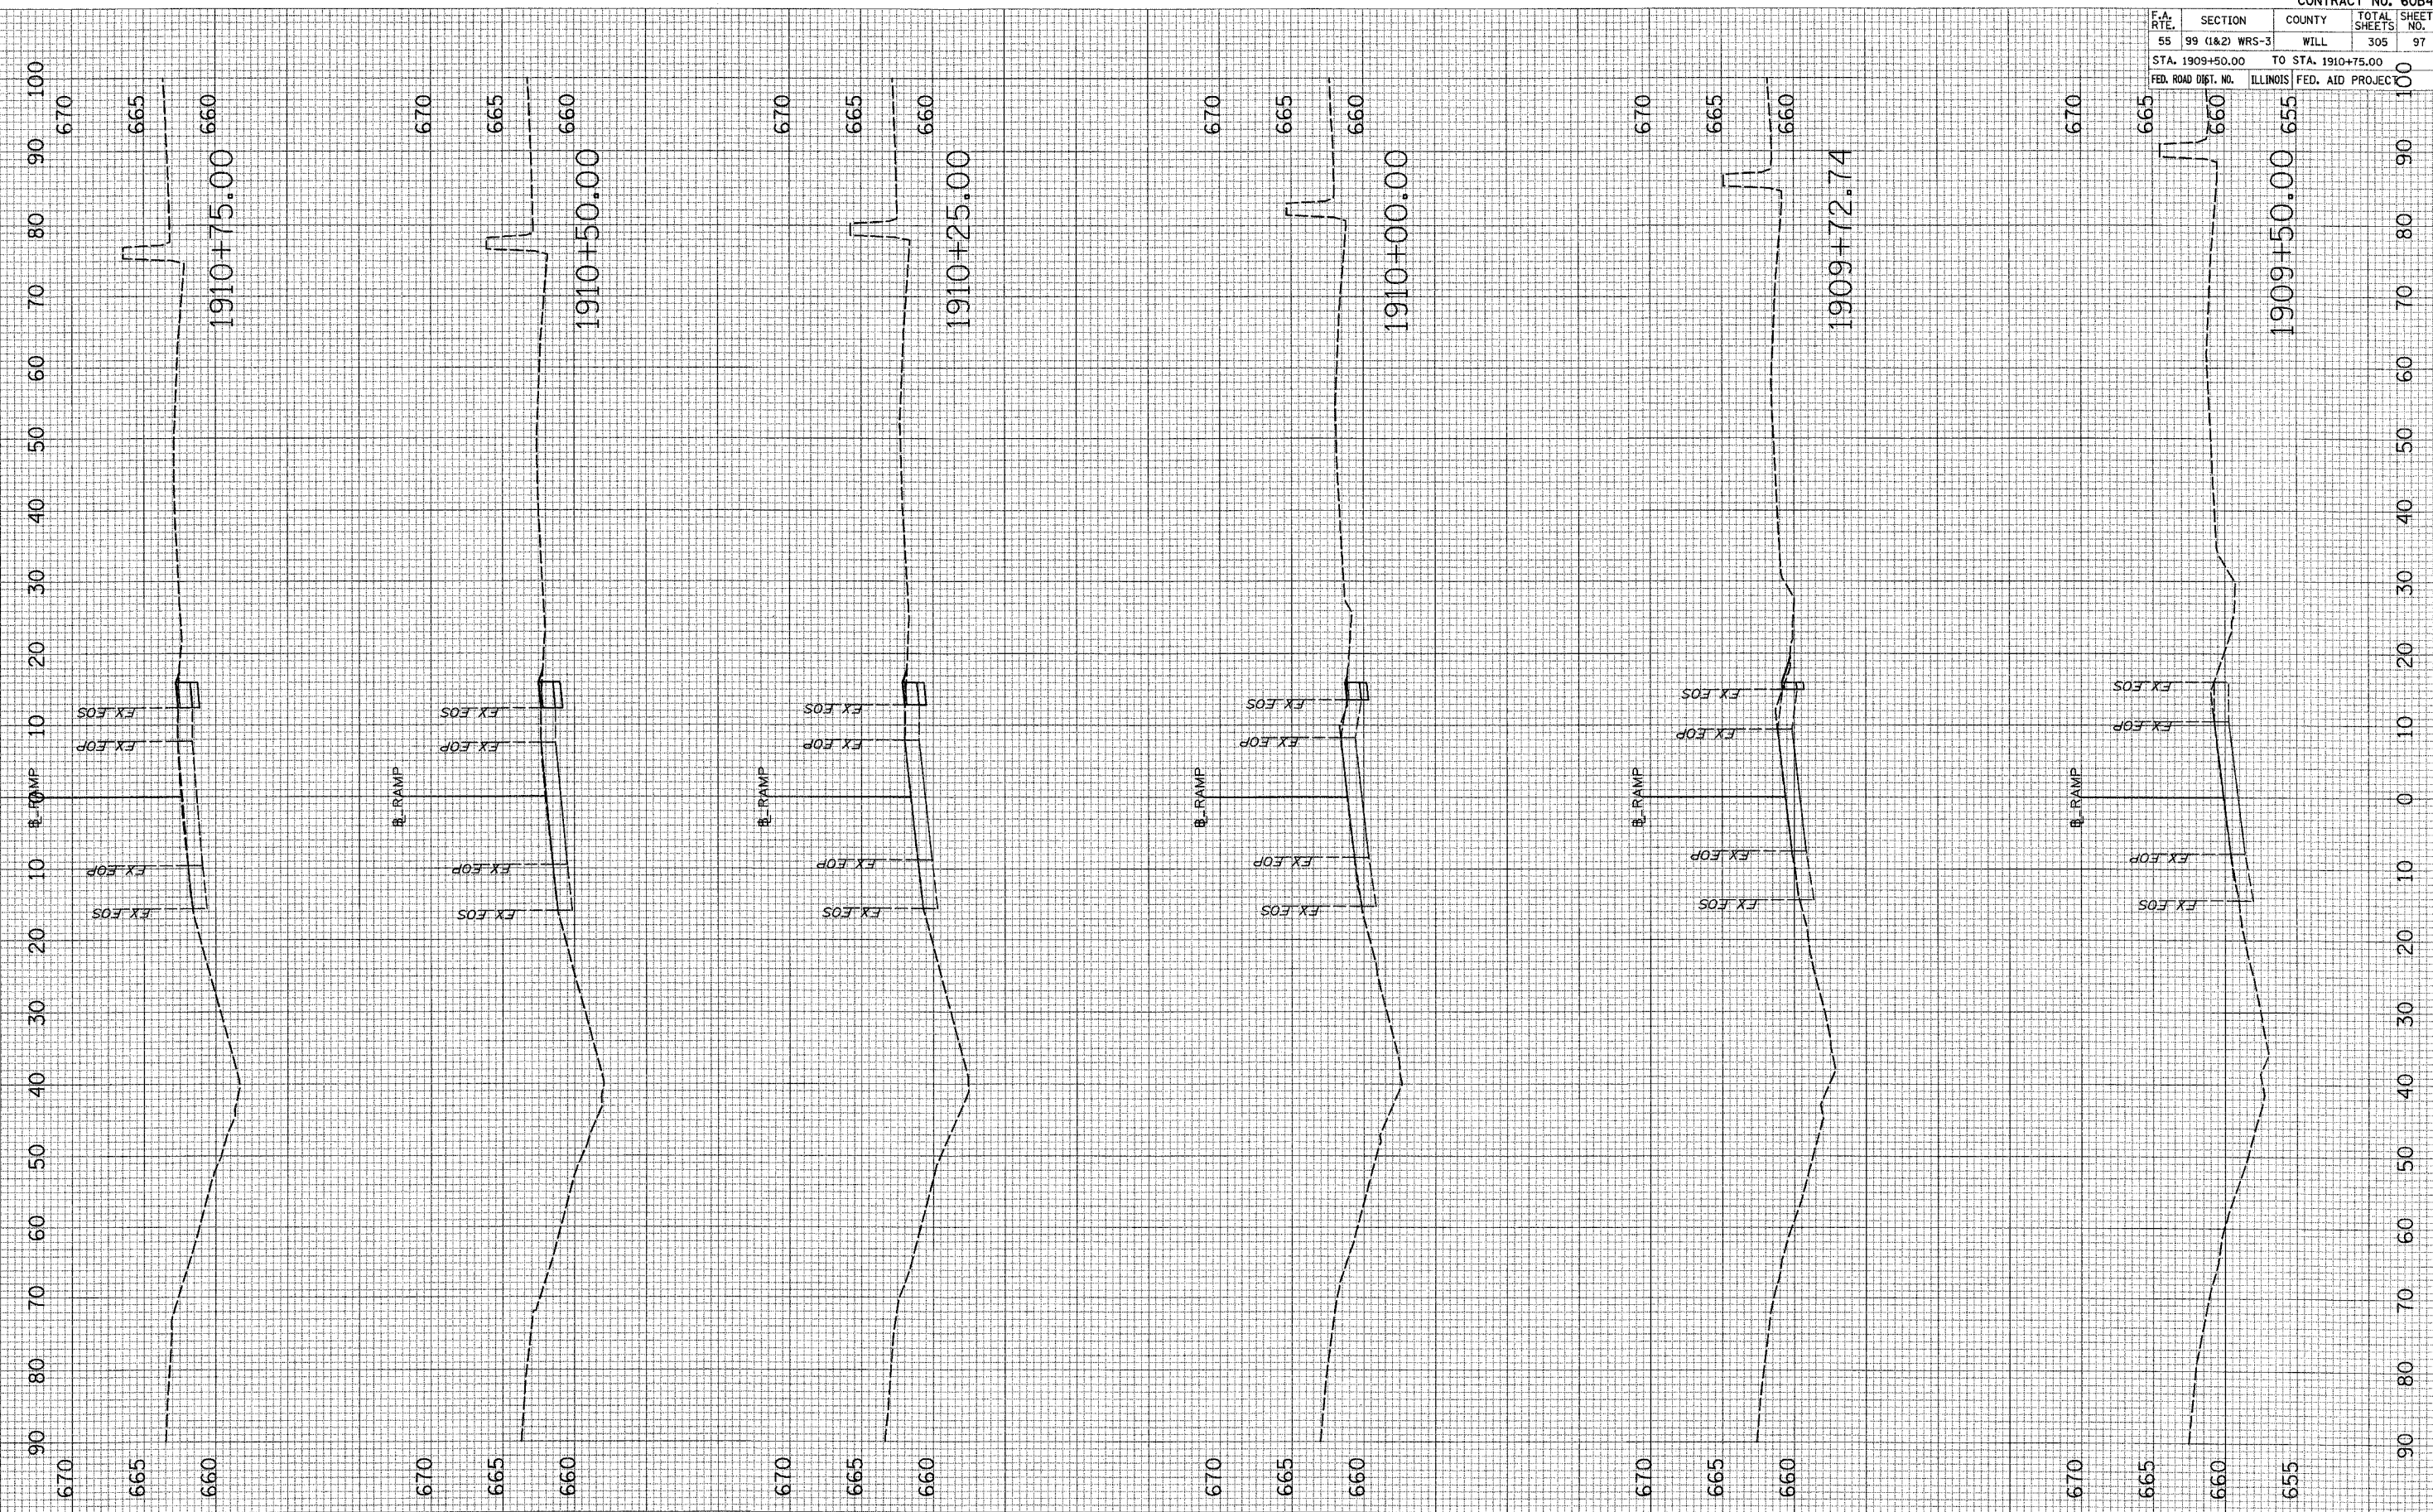

CONTRACT NO. 60B47				
F.A. RTE.	SECTION	COUNTY	TOTAL SHEETS	SHEET NO.
55	99 (I&2) WRS-3	WILL	305	97
STA. 1909+50.00		TO STA. 1910+75.00		100
FED. ROAD DIST. NO.		ILLINOIS	FED. AID PROJECT	

MOT - TEMP. WIDENING @ WEBER ROAD SOUTHBOUND EXIT FROM I-55