


PLOT DATE = 2/16/2007
 FILE NAME = #FILEL9
 USER NAME = #USER9

ORIGINAL SURVEY
 NOTE BOOK NO. _____
 CHECKED BY _____
 PLOTTED TEMPLATE AREAS CHECKED

FINAL SURVEY
 NOTE BOOK NO. _____
 CHECKED BY _____
 PLOTTED TEMPLATE AREAS CHECKED

BY _____
 DATE _____

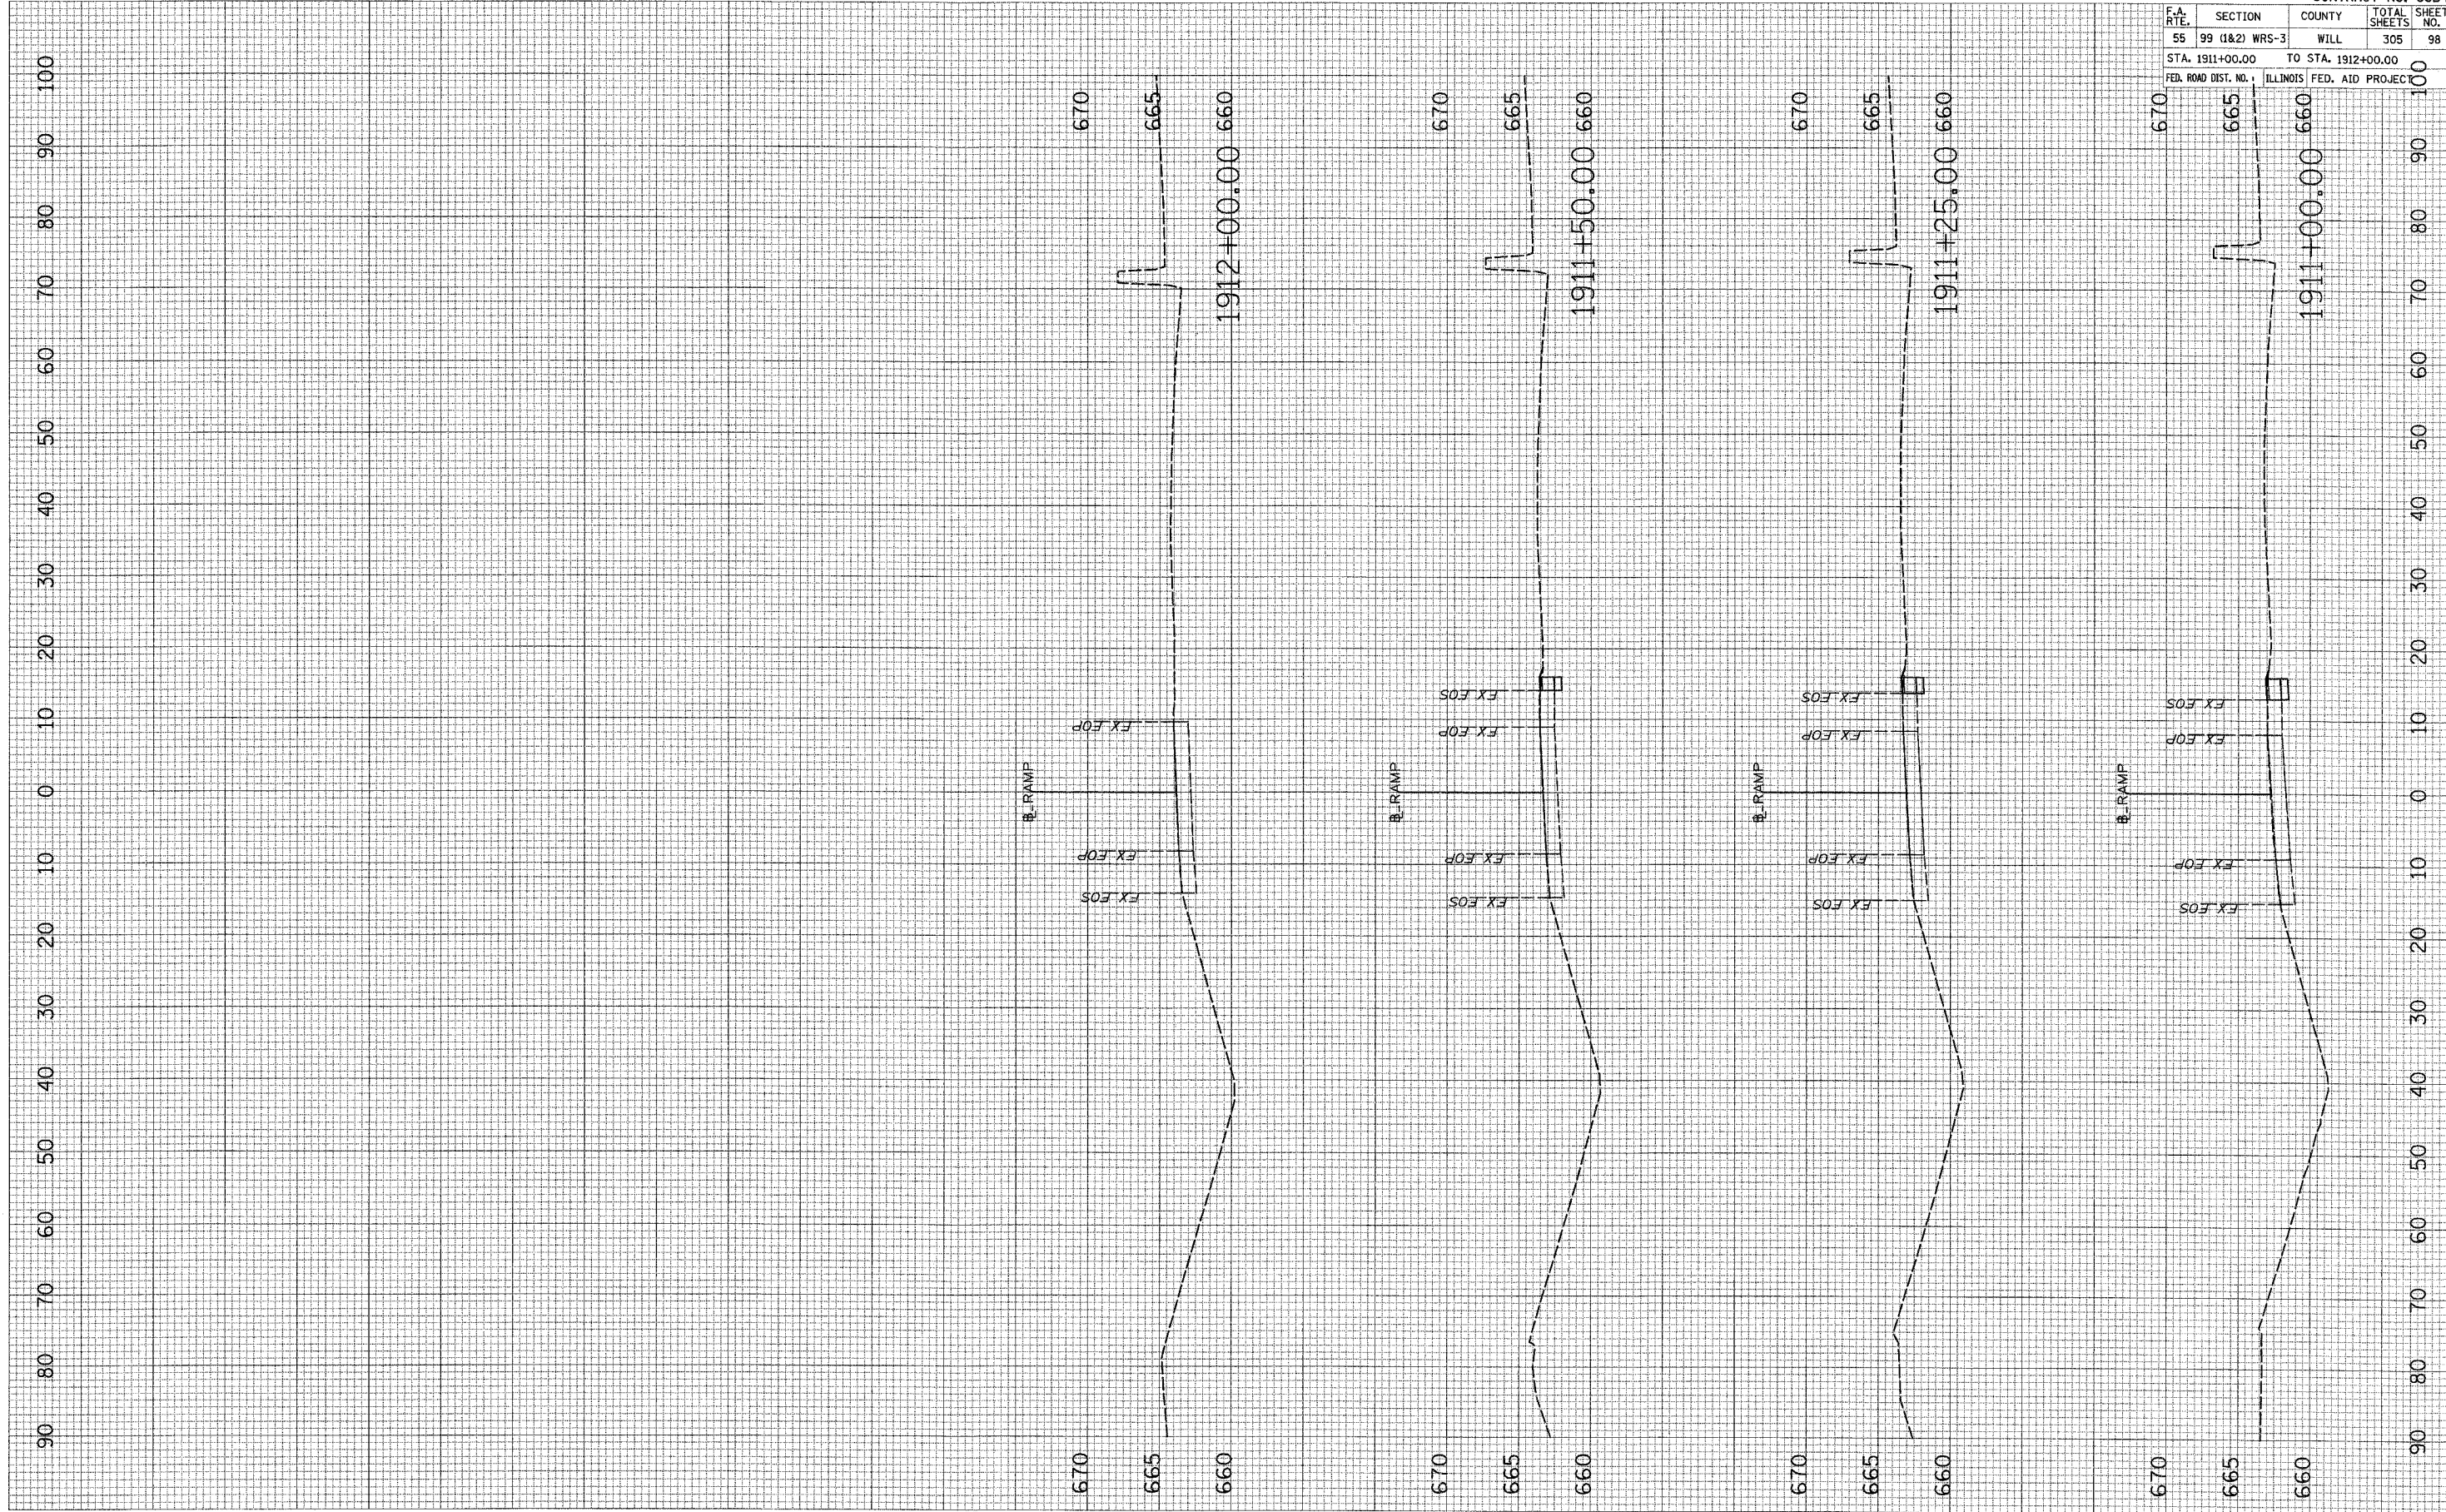

CONTRACT NO. 60B47			
F.A. RTE.	SECTION	COUNTY	TOTAL SHEET NO.
55	99 (1&2) WRS-3	WILL	305
STA. 1911+00.00		TO STA. 1912+00.00	
FED. ROAD DIST. NO. ILLINOIS FED. AID PROJECT			

MOT - TEMP. WIDENING @ WEBER ROAD SOUTHBOUND EXIT FROM I-55