
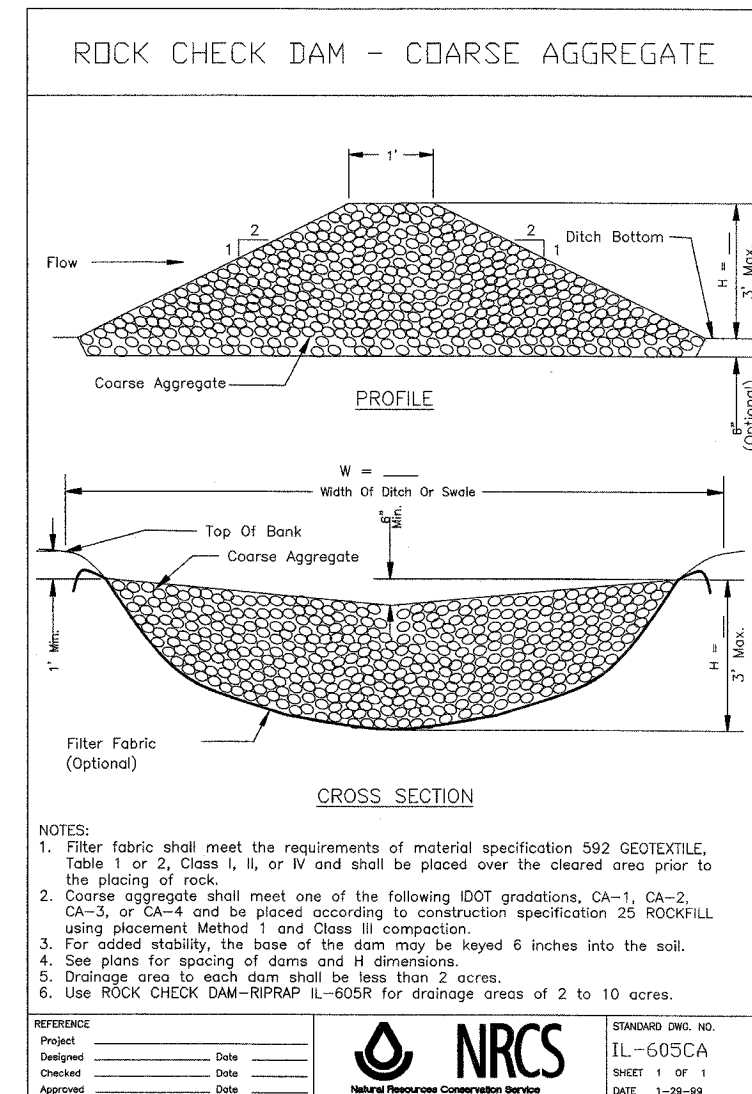
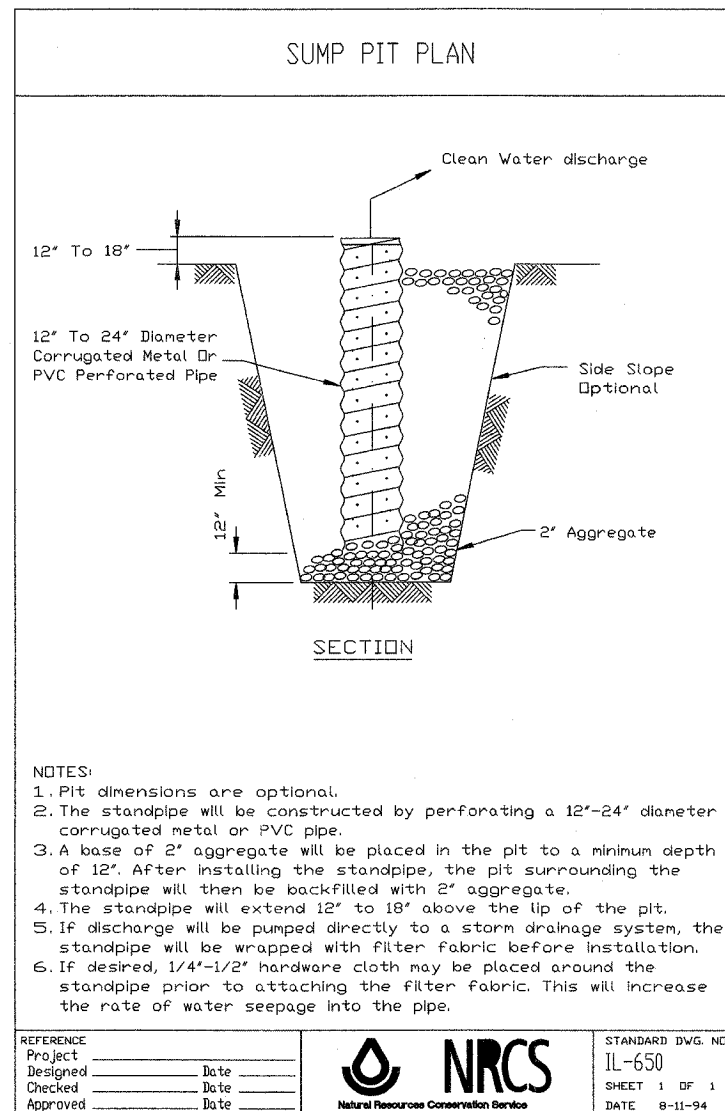


CONTRACT NO. 60B47				
F.A.P. RTE.	SECTION	COUNTY	TOTAL SHEETS	SHEET NO.
55	99 (I&2) WRS-3	WILL	305	104
STA.		TO STA.		
FED. ROAD DIST. NO.	ILLINOIS	FED. AID PROJECT		
EC-06 OF 07				

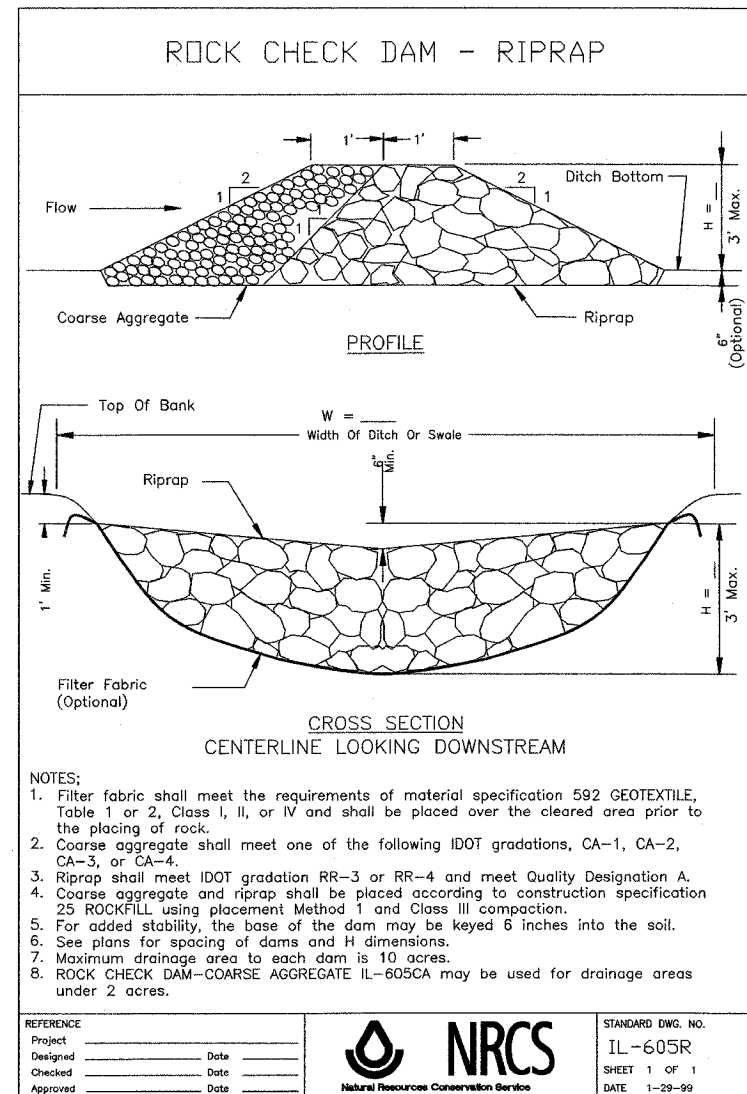

REVISIONS	
NAME	DATE

ILLINOIS DEPARTMENT OF TRANSPORTATION  
 FAI ROUTE 55  
 143RD STREET TO WEBER ROAD  
**EROSION AND SEDIMENT CONTROL  
 DETAILS**

SCALE: 1" = 50'  
 DATE: 02/23/2007

DRAWN BY:  
 CHECKED BY:

FINAL