



| | | | |
|---------------------|----------------|------------------|-----------------|
| CONTRACT NO. 60847 | | | |
| F.A.P. RTE. | SECTION | COUNTY | TOTAL SHEET NO. |
| 55 | 100 (1&2) I-9 | WILL | 305 140 |
| STA. 862+00 | TO STA. 877+00 | | |
| FED. ROAD DIST. NO. | ILLINOIS | FED. AID PROJECT | |
| | | PVMRK- 6 | OF 30 |

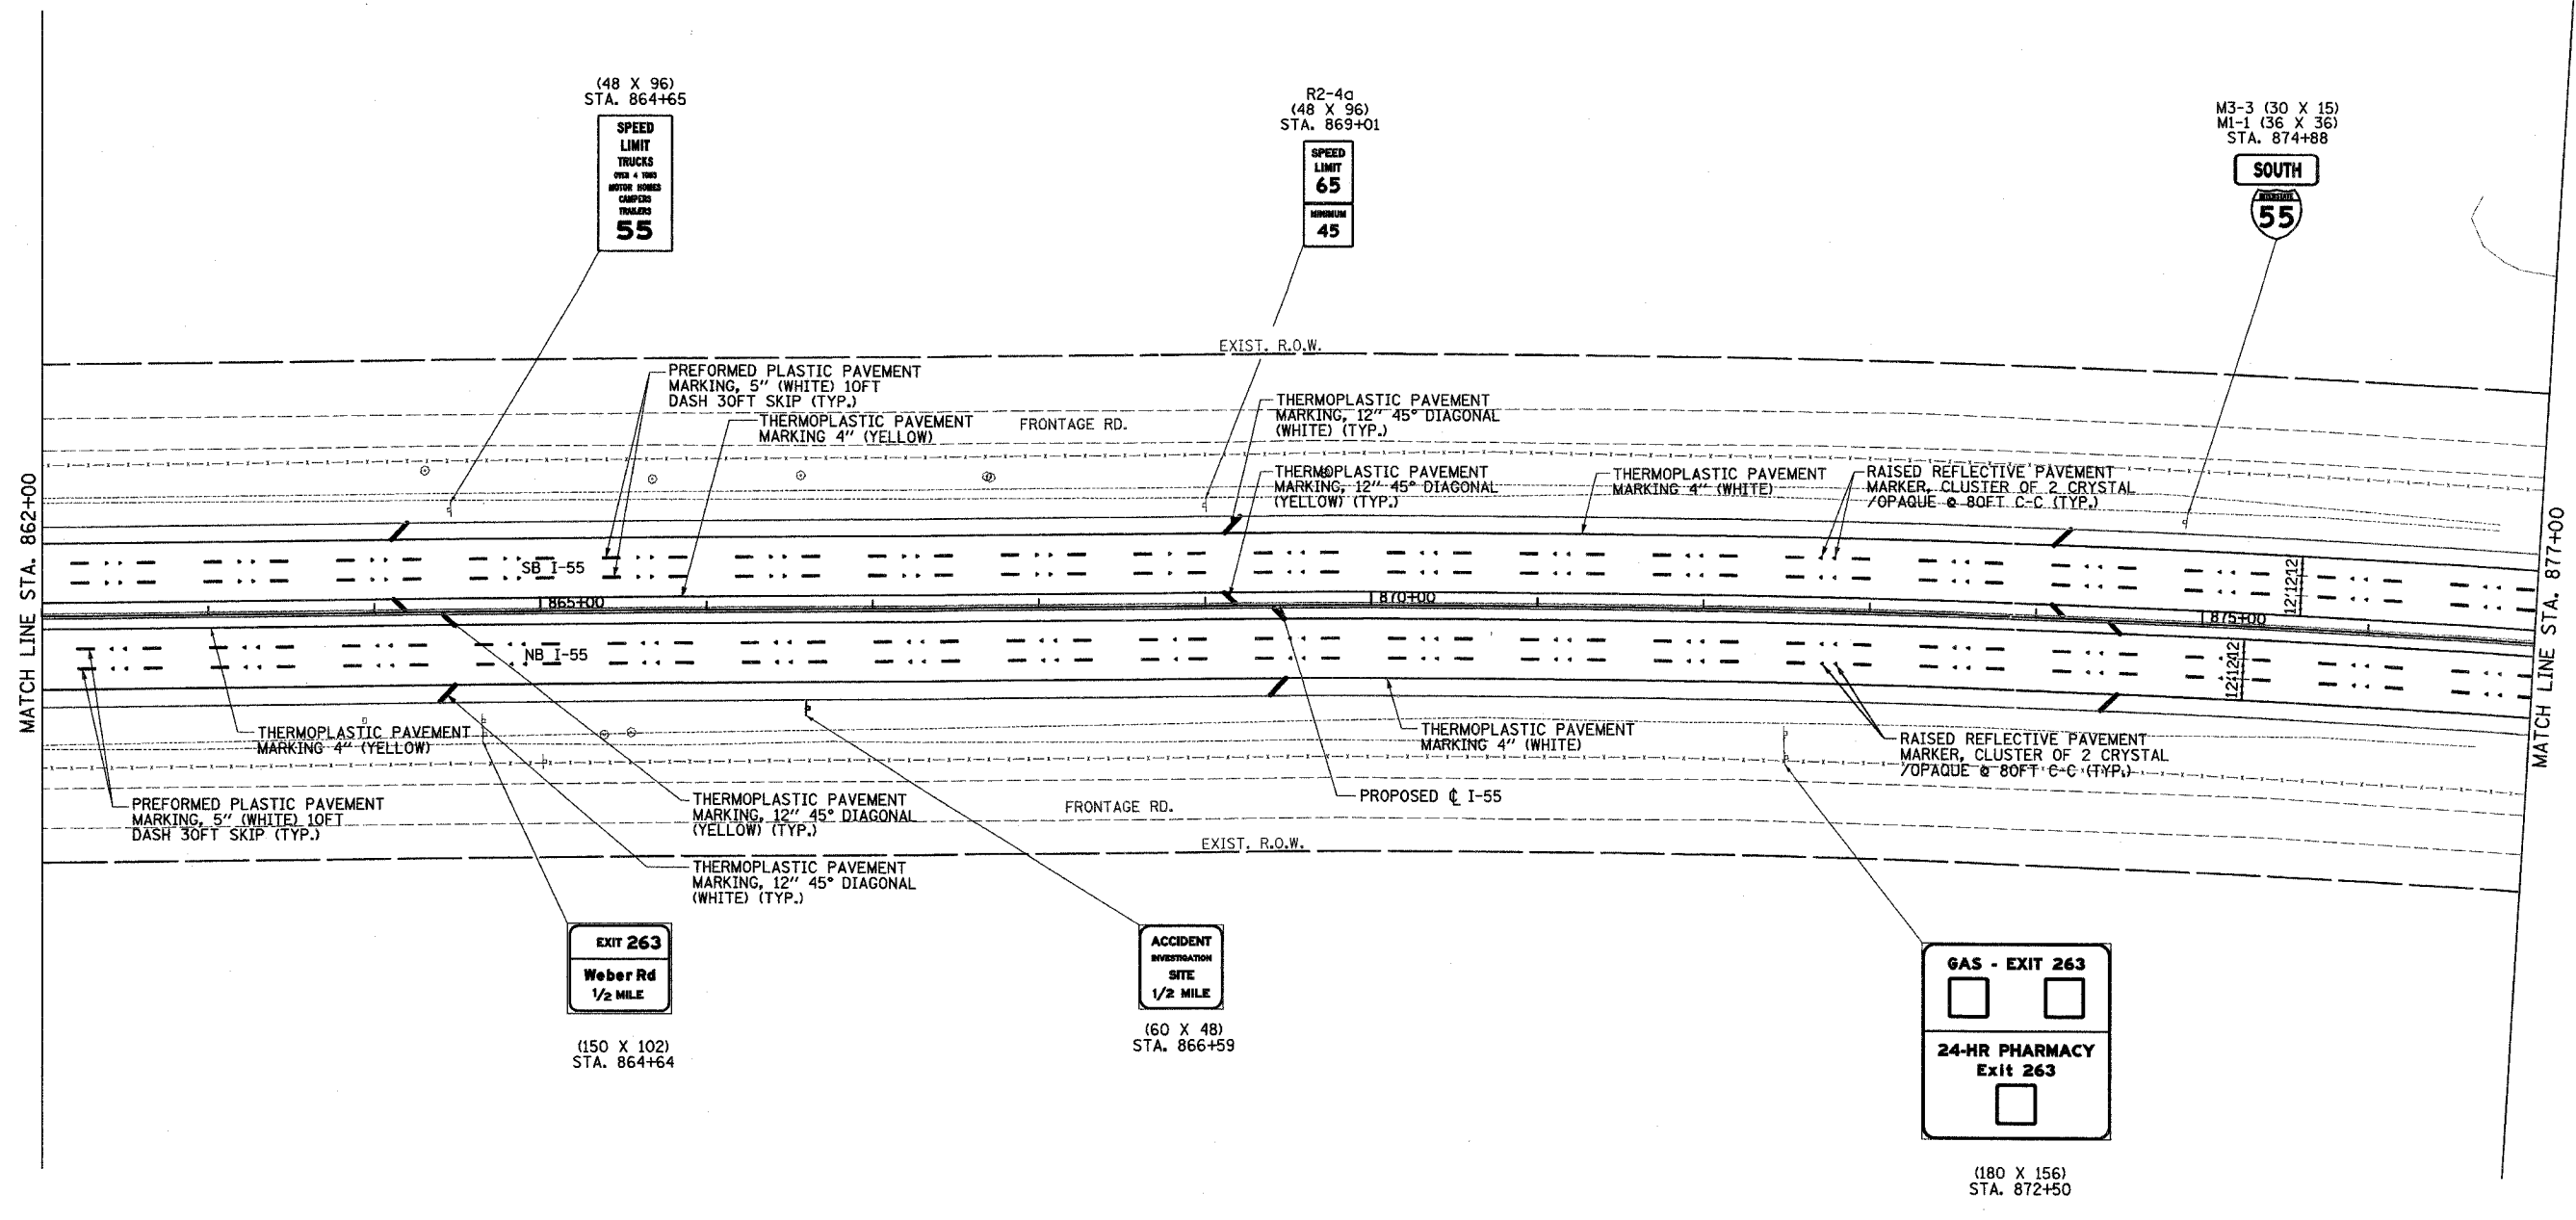

MATCH LINE STA. 862+00

MATCH LINE STA. 877+00

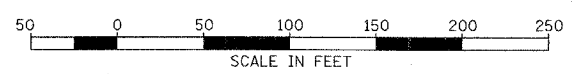

DAVID MASON & ASSOCIATES
Civil Engineering
Structural Engineering
Surveying
445 N. Illinois, Suite 640
Chicago, IL 60611
(312) 943-9600

PB PARSONS BRINCKERHOFF

| REVISIONS | |
|-----------|------|
| NAME | DATE |
| | |
| | |
| | |
| | |
| | |
| | |
| | |
| | |
| | |
| | |

ILLINOIS DEPARTMENT OF TRANSPORTATION
F.A.I. I-55
143rd STREET TO WEBER ROAD

PAVEMENT MARKING
AND SIGNING PLANS

SCALE: 1" = 50'
DATE: FEBRUARY 23, 2007

DRAWN BY: JPS
CHECKED BY: SE