
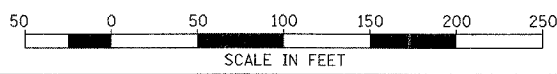


CONTRACT NO. 60B47				
F.A.P. RTE.	SECTION	COUNTY	TOTAL SHEETS	SHEET NO.
55	100 (1&2)	I-9	305	142
STA.	892+00	TO STA.	907+00	
FED. ROAD DIST. NO.	ILLINOIS	FED. AID PROJECT		
		PVMRK- 8	OF 30	

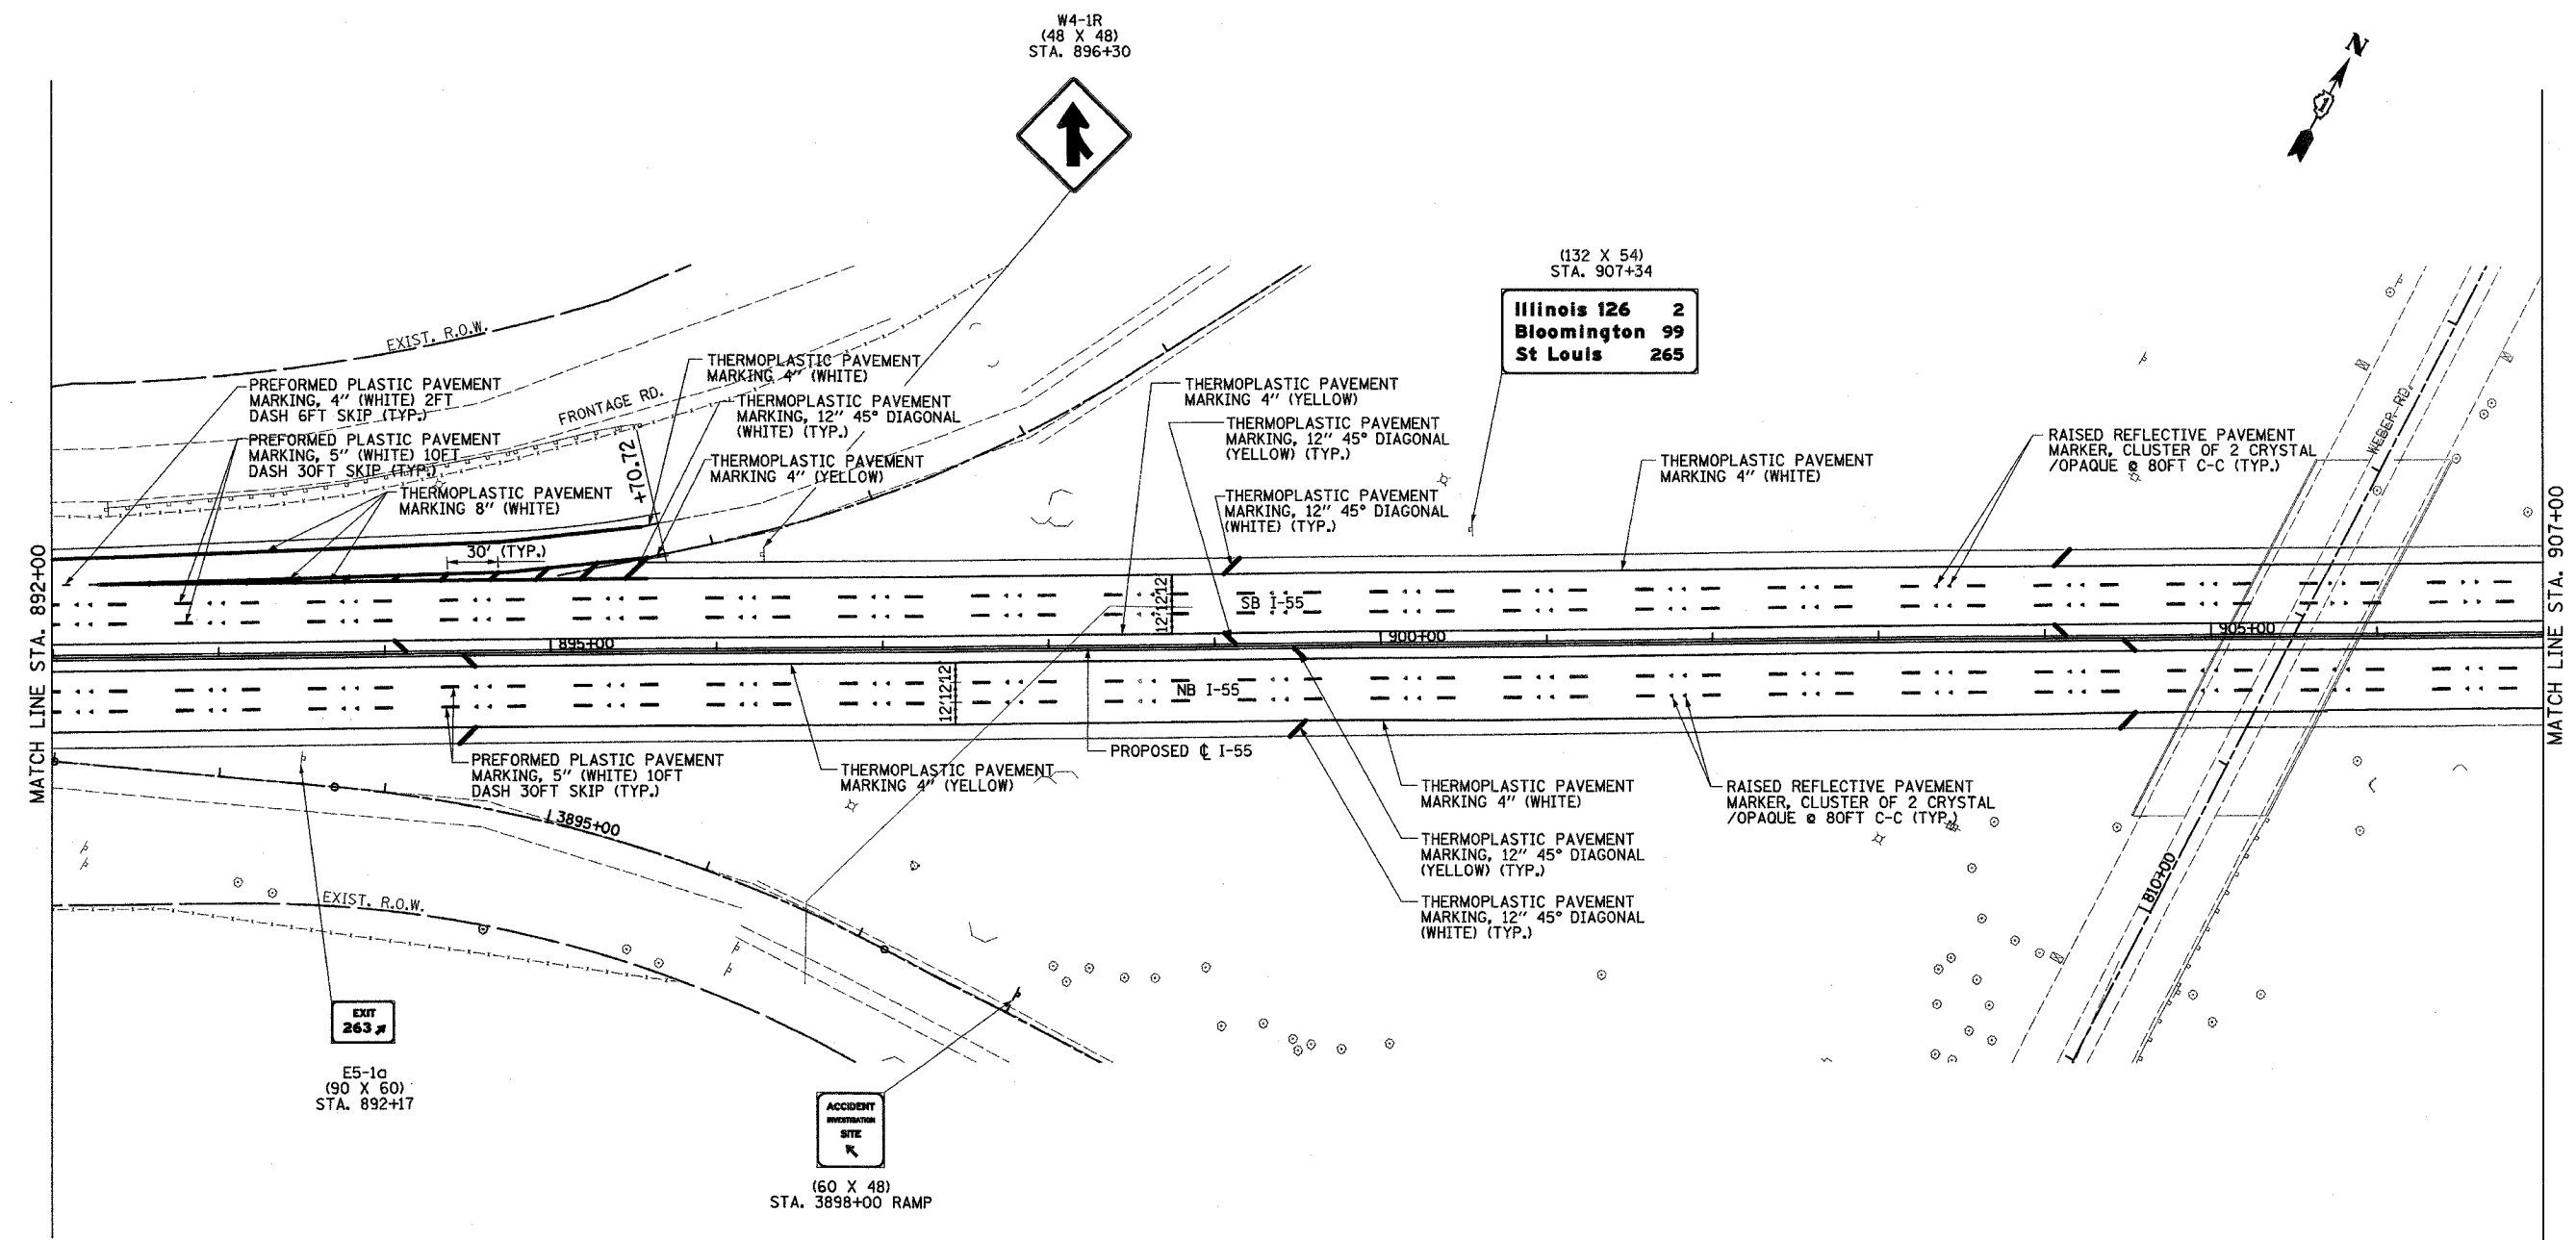

**DAVID MASON & ASSOCIATES**  
Civil Engineering  
Structural Engineering  
Surveying  
440 E. Illinois, Suite 640  
Chicago, IL 60611  
(312) 942-9600

**PB PARSONS BRINCKERHOFF**

REVISIONS	
NAME	DATE

ILLINOIS DEPARTMENT OF TRANSPORTATION  
F.A.I. I-55  
143rd STREET TO WEBER ROAD

PAVEMENT MARKING  
AND SIGNING PLANS

SCALE: 1" = 50'  
DATE: FEBRUARY 23, 2007

DRAWN BY: JPS  
CHECKED BY: SE