


CONTRACT NO. 60847				
F.A.P. RTE.	SECTION	COUNTY	TOTAL SHEETS	SHEET NO.
55	100 (1&2)	I-9	305	145
STA. 937+00	TO STA. 951+31			
FED. ROAD DIST. NO.	ILLINOIS FED. AID PROJECT			
	PVMRK- 11		OF 30	

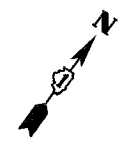

(60 X 48)
STA. 951+28

(60 X 48)
STA. 977+68

ACCIDENT INVESTIGATION SITE
1/2 MILE

ACCIDENT INVESTIGATION SITE
1 MILE

EXIT 263
Weber Rd
1 MILE

NEW SIGN PANEL ON EXISTING CANTILIVER TRUSS (150 X 108)
STA. 967+90
1C099I055L264.7



EXIT 263
Weber Rd
1/2 MILE

NEW SIGN PANEL ON EXISTING CANTILIVER TRUSS (150 X 102)
STA. 945+75
1C099I055L264.3

PROJECT ENDS: SB SIDE
STA. 942+63.00

PROJECT ENDS: NB SIDE
STA. 951+31.00

MATCH LINE STA. 937+00

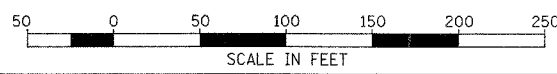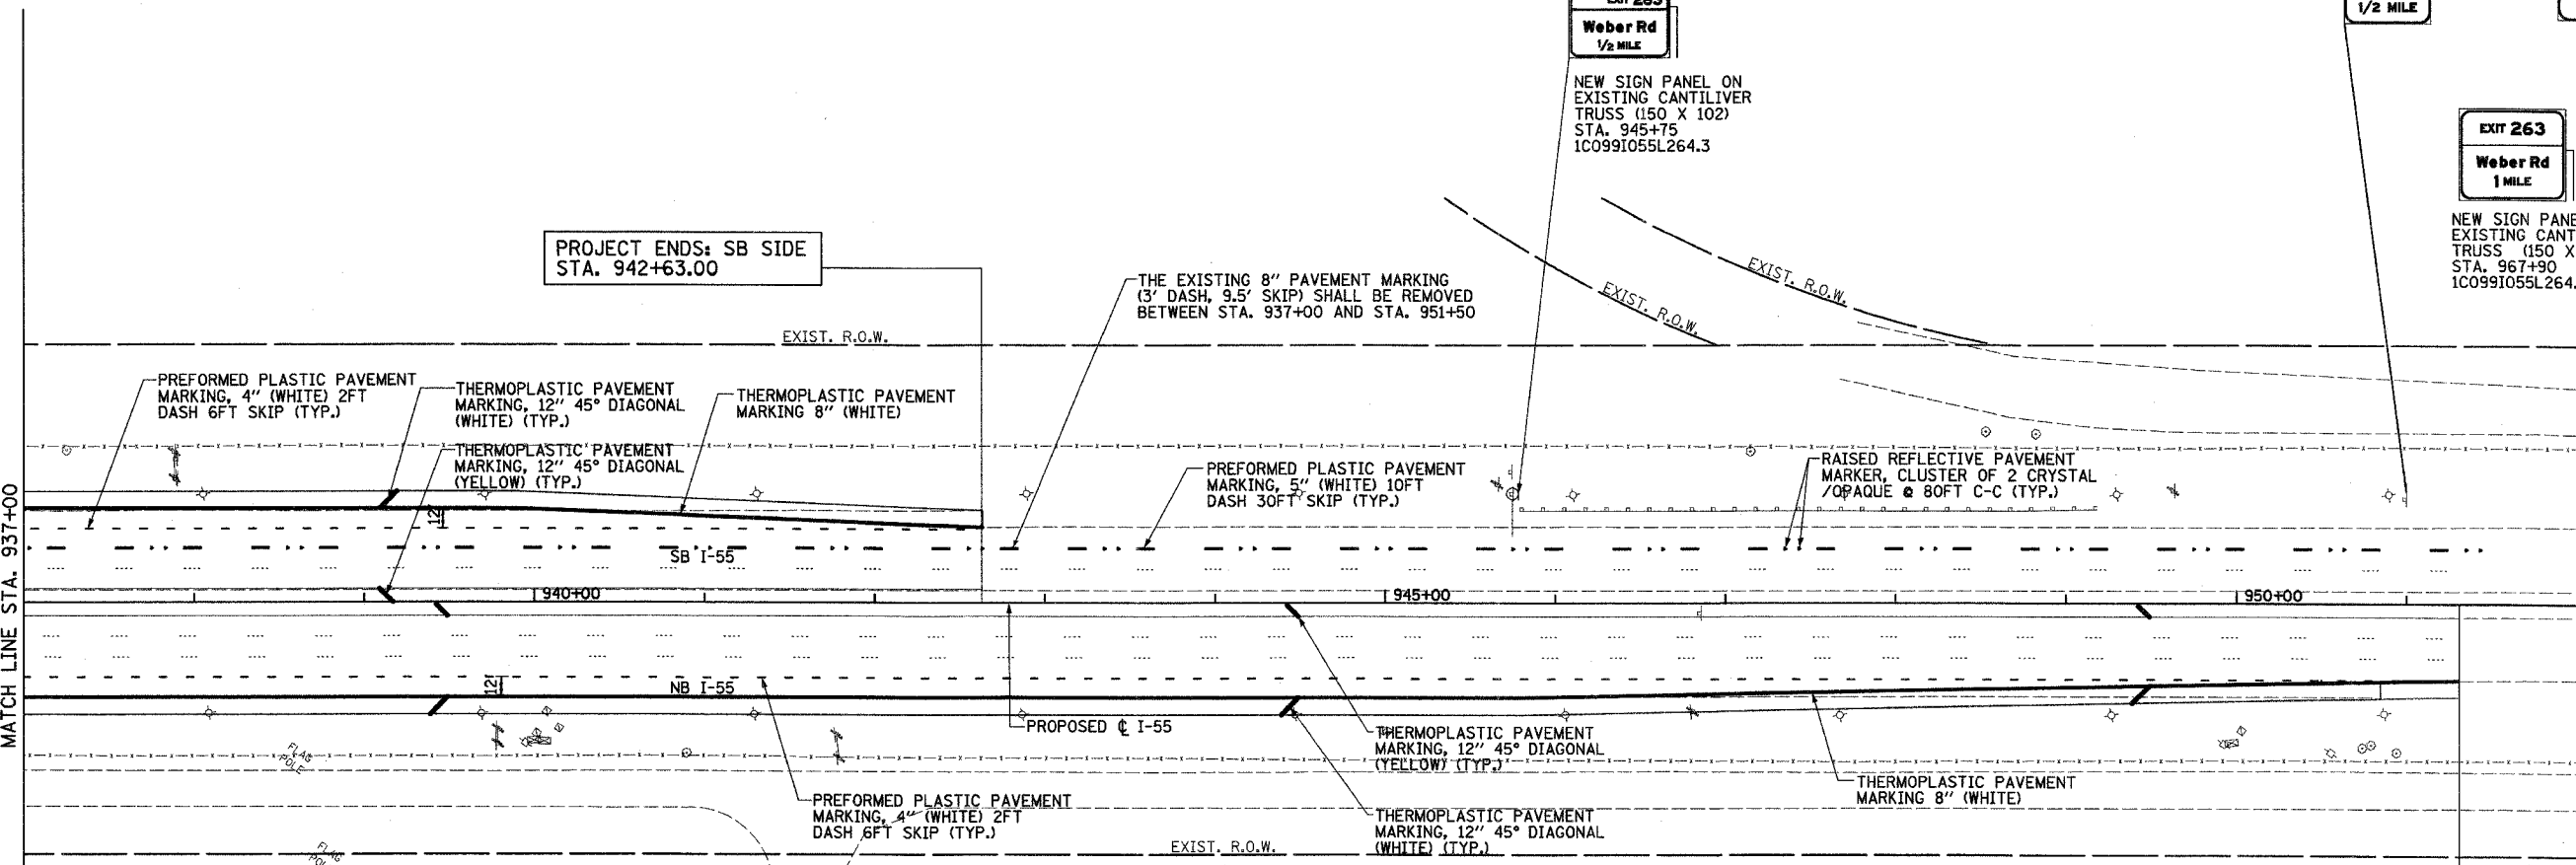

DAVID MASON & ASSOCIATES
Civil Engineering
Structural Engineering
Surveying
445 E. Illinois, Suite 640
Chicago, IL 60611
(312) 942-9000

PARSONS BRINCKERHOFF

REVISIONS	
NAME	DATE

ILLINOIS DEPARTMENT OF TRANSPORTATION
F.A.I. I-55
143rd STREET TO WEBER ROAD

PAVEMENT MARKING AND SIGNING PLANS

SCALE: 1" = 50'
DATE: FEBRUARY 23, 2007

DRAWN BY: JPS
CHECKED BY: SE