



CONTRACT NO. 60B47				
F.A.P. RTE.	SECTION	COUNTY	TOTAL SHEETS	SHEET NO.
55	100 (1&2) I-9	WILL	305	146
STA. 805+00		TO STA. 820+00		
FED. ROAD DIST. NO.		ILLINOIS FED. AID PROJECT		
		PVMRK- 12 OF 30		

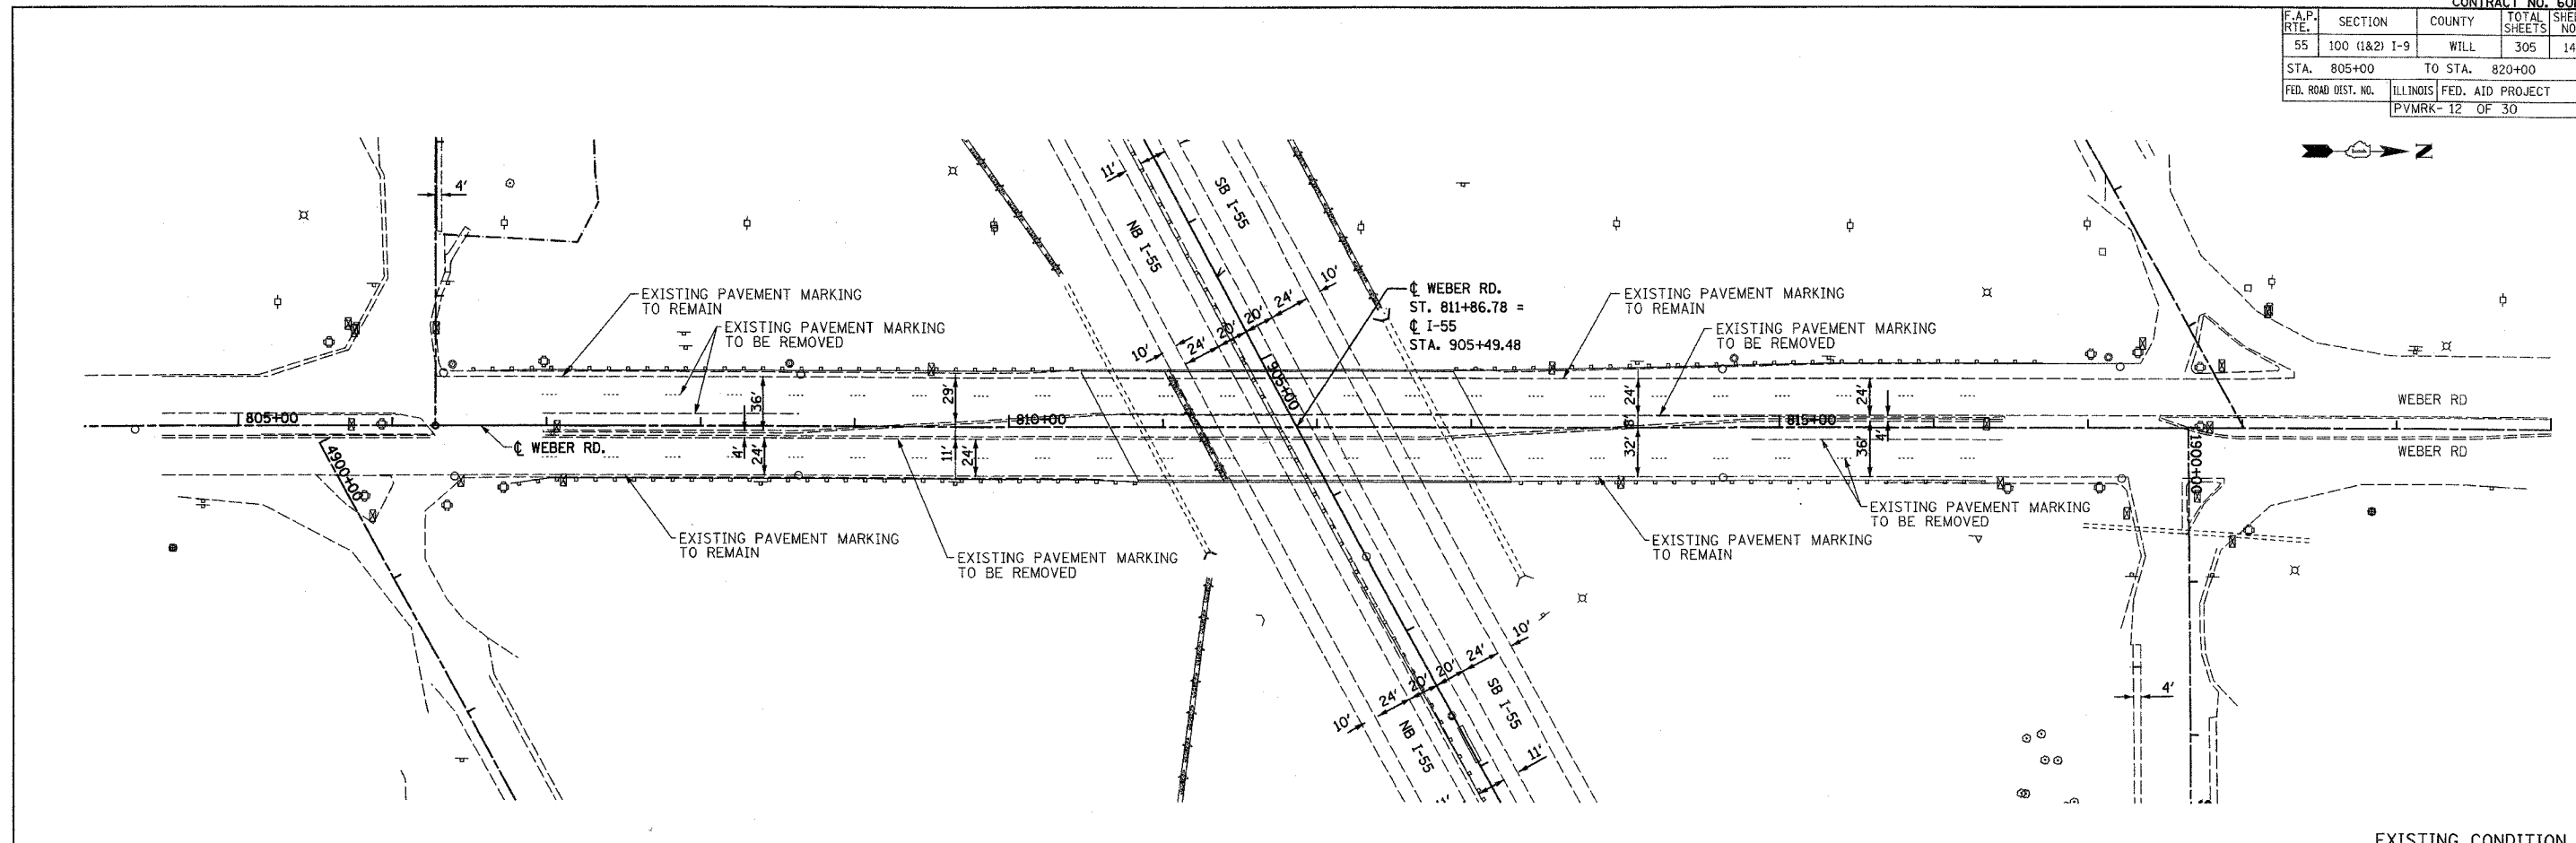

EXISTING CONDITION

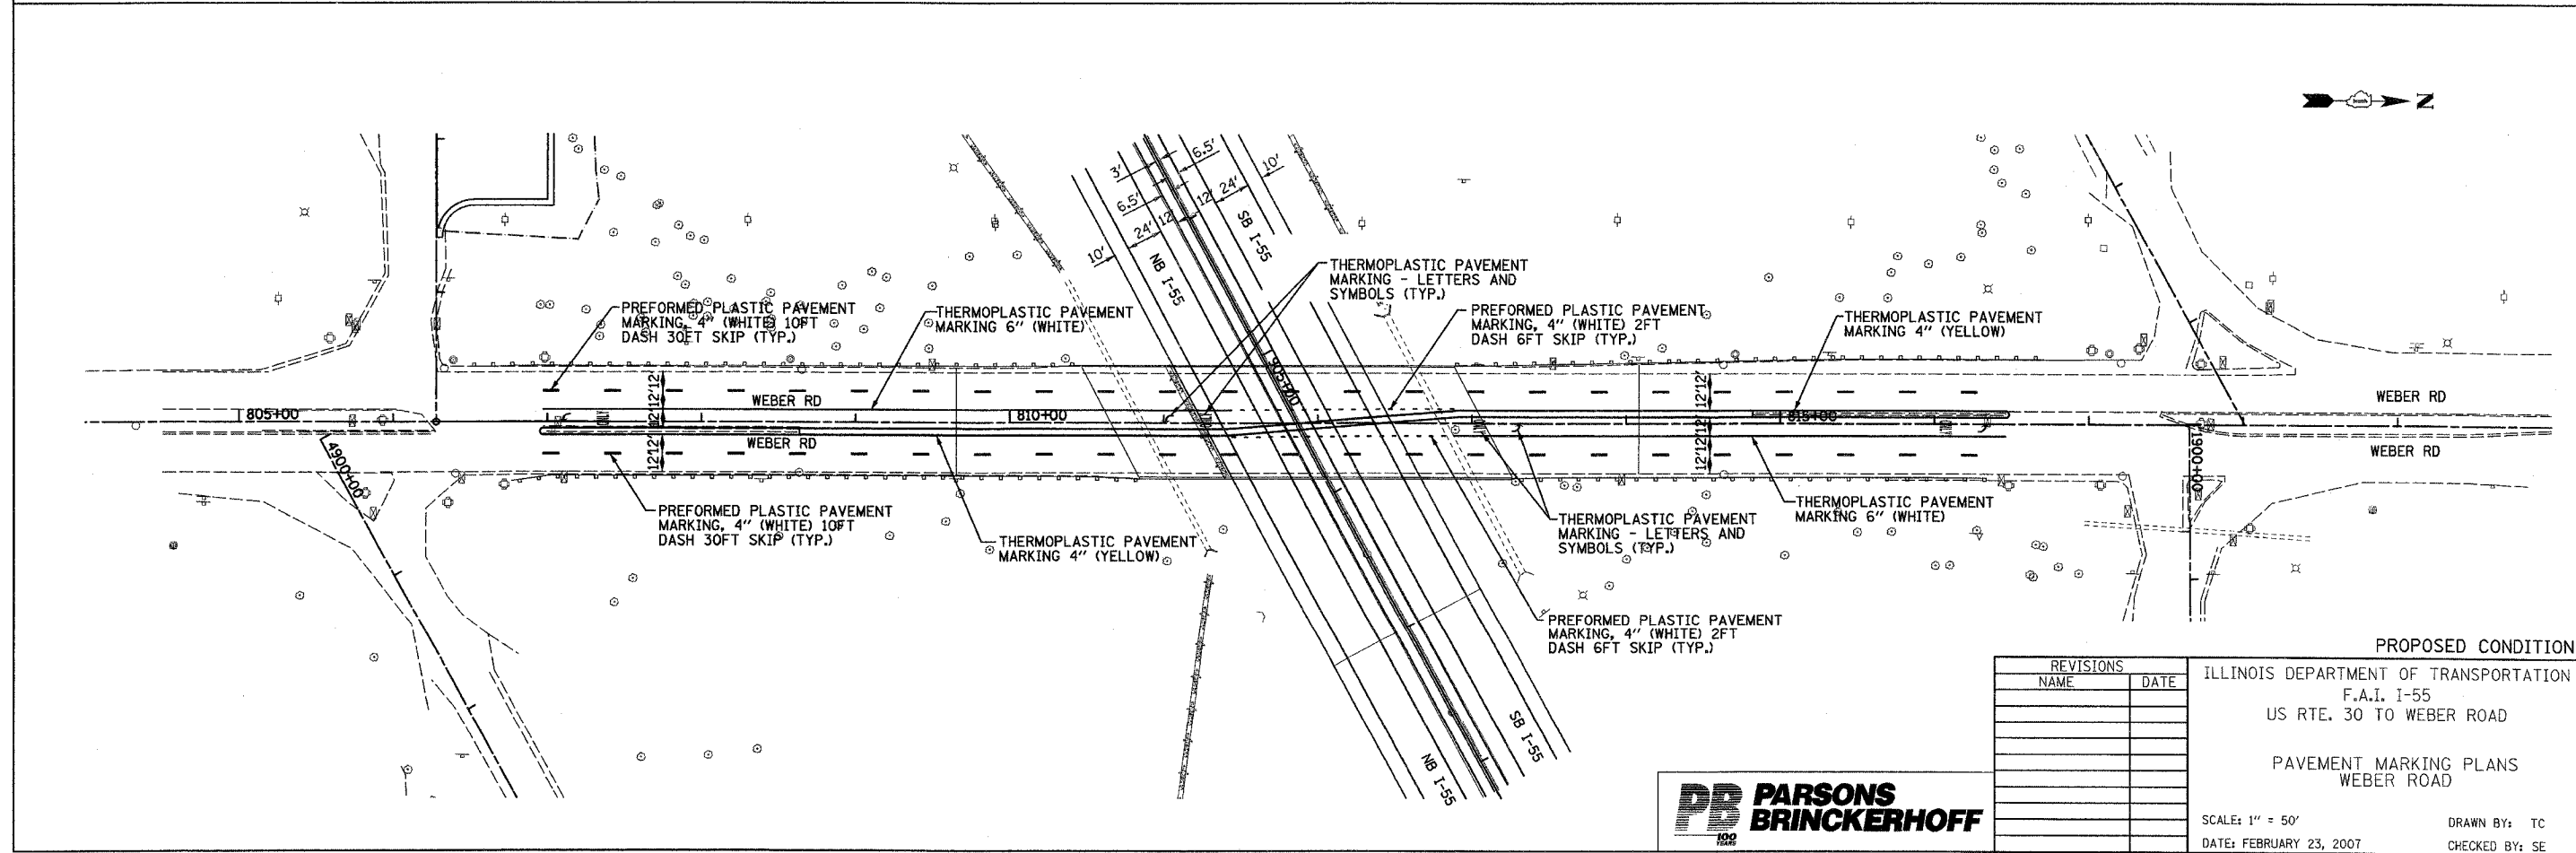

PROPOSED CONDITION

REVISIONS	
NAME	DATE

ILLINOIS DEPARTMENT OF TRANSPORTATION  
 F.A.I. I-55  
 US RTE. 30 TO WEBER ROAD  
 PAVEMENT MARKING PLANS  
 WEBER ROAD  
 SCALE: 1" = 50'  
 DATE: FEBRUARY 23, 2007  
 DRAWN BY: TC  
 CHECKED BY: SE



FINAL